




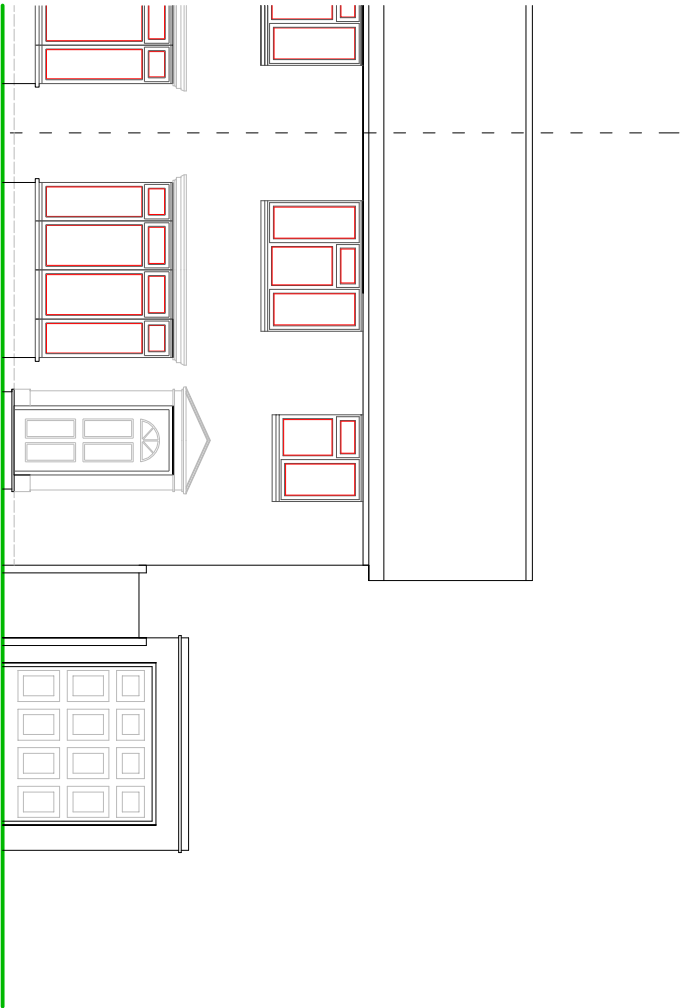


FRONT ELEVATION

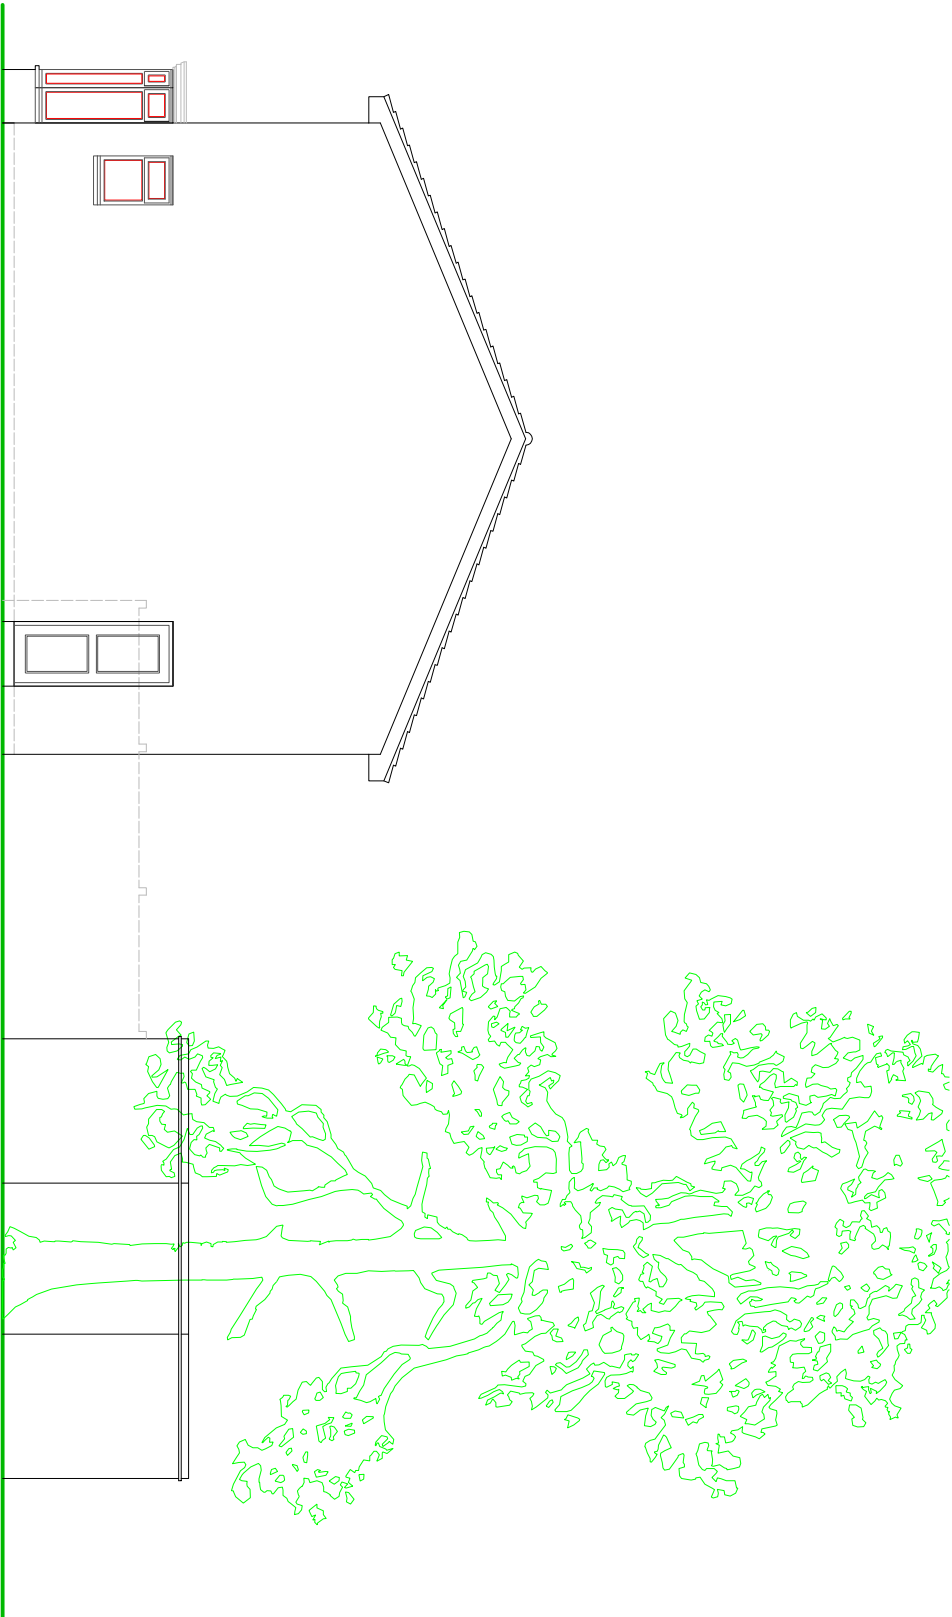

SIDE ELEVATION

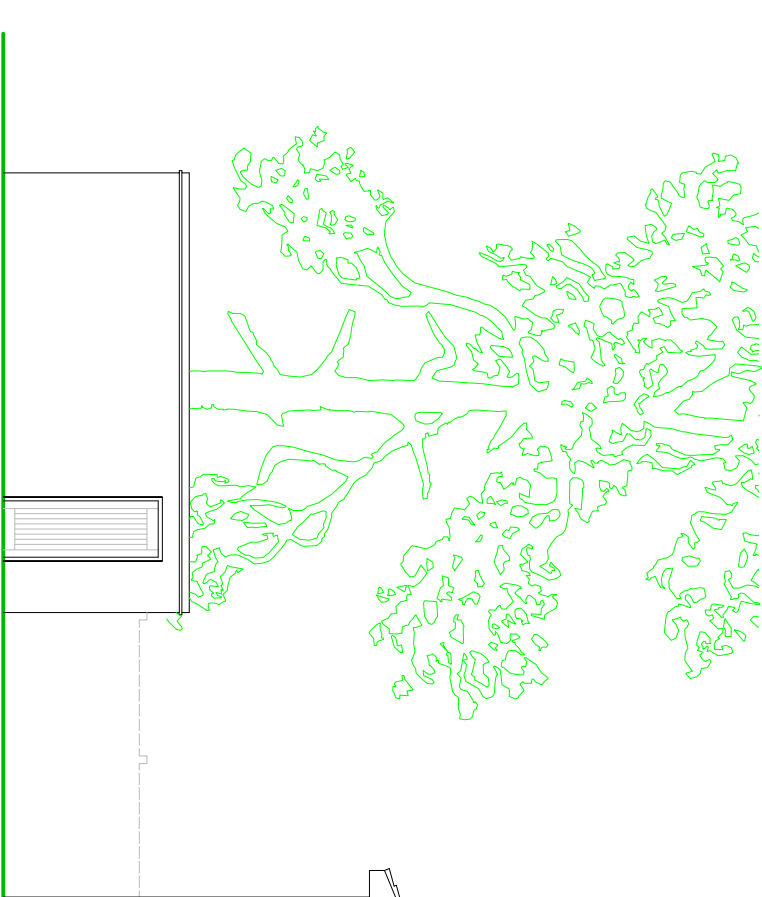

SIDE ELEVATION

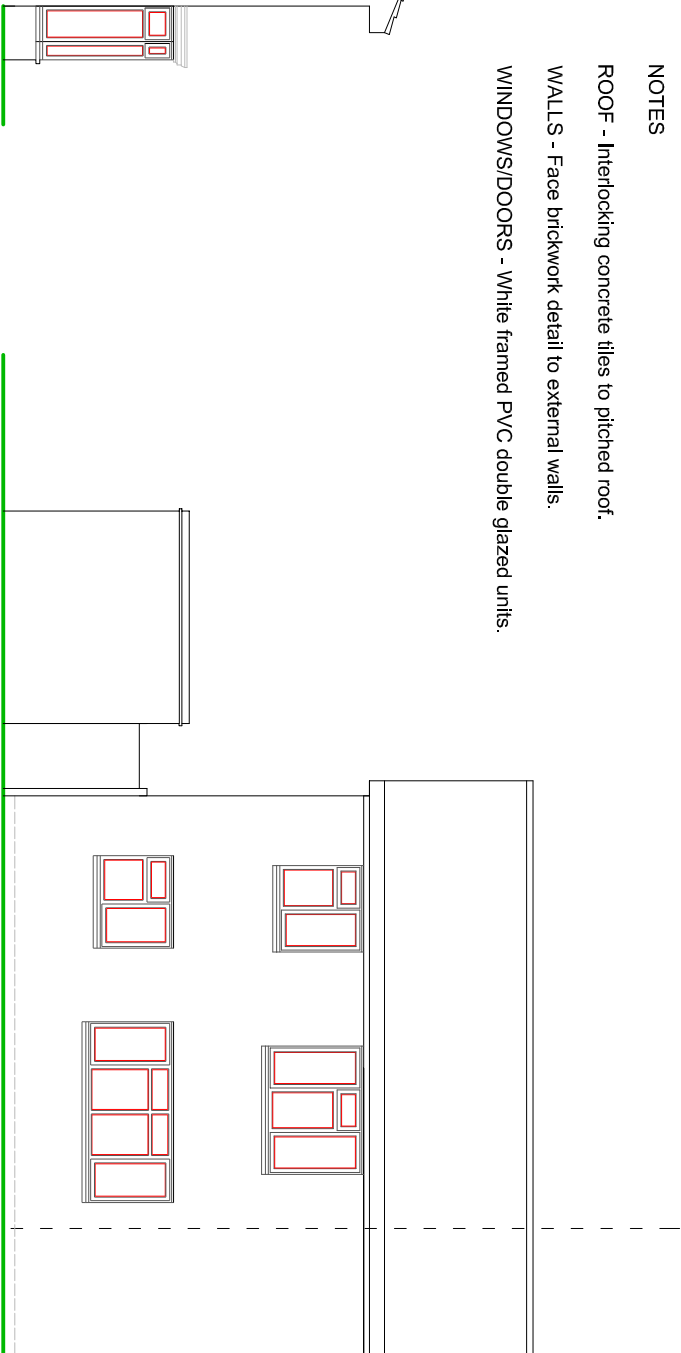

REAR ELEVATION


NOTES

ROOF - Interlocking concrete tiles to pitched roof.

WALLS - Face brickwork detail to external walls.

WINDOWS/DOORS - White framed PVC double glazed units.

SCALE

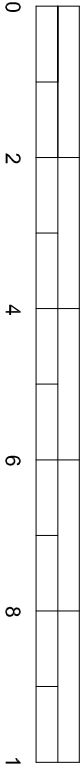

METRES

EXISTING ELEVATIONS

SUSSEX BUILDING CONSULTANCY LIMITED

23 PINWOOD GARDENS,
BOGNOR REGIS, WEST SUSSEX.

SCALE - 1/100 REV - DATE - 22/04/2019



LABC

partner

3 NORTHGATE ROAD
BOGNOR REGIS
PO21 5LZ
TEL - (07243) 861379