



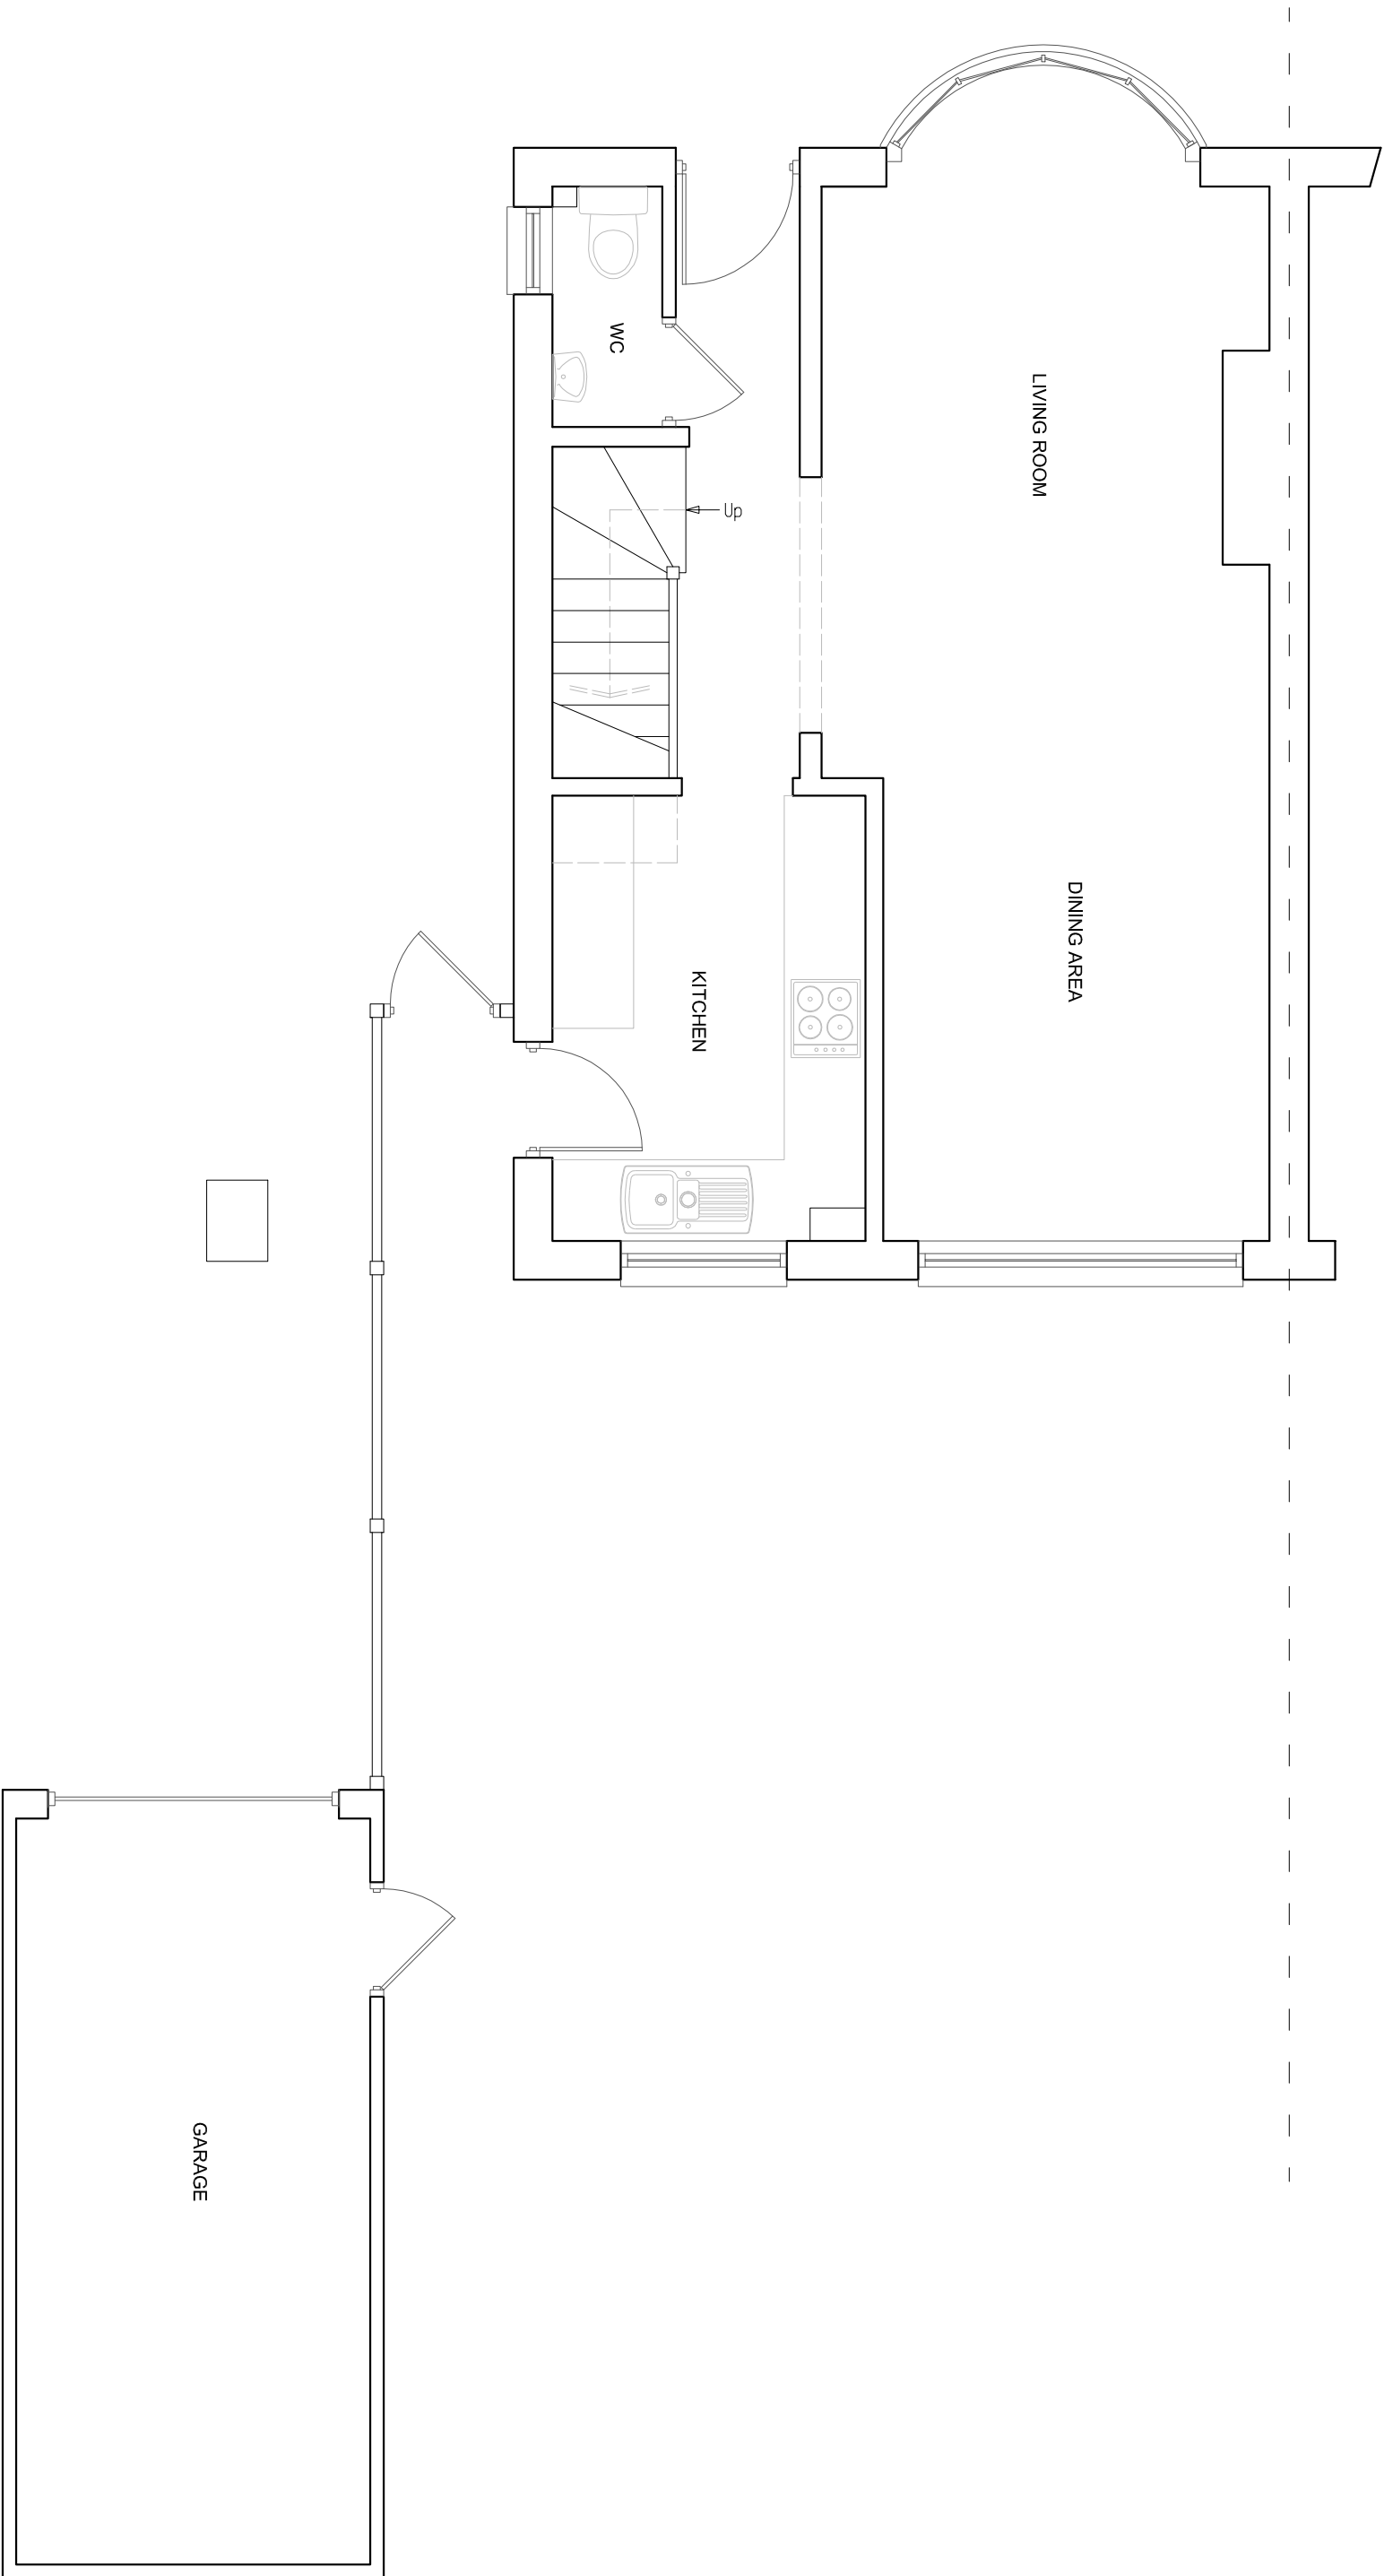

EXISTING GROUND FLOOR PLAN

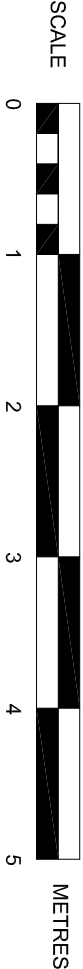

SUSSEX BUILDING CONSULTANCY LIMITED

23 PINWOOD GARDENS,
BOGNOR REGIS, WEST SUSSEX.

SCALE - 1/50 REV - DATE - 22/04/2019

LABC partner

3 NORTHCOTE ROAD
BOGNOR REGIS
PO21 9LZ

TEL/FAX - (01243) 861379