


EXISTING PLOT PLAN

SUSSEX BUILDING CONSULTANCY LIMITED

23 PINewood GARDENS,
BOGNOR REGIS, WEST SUSSEX.

SCALE - 1/100 REV - DATE - 22/04/2019

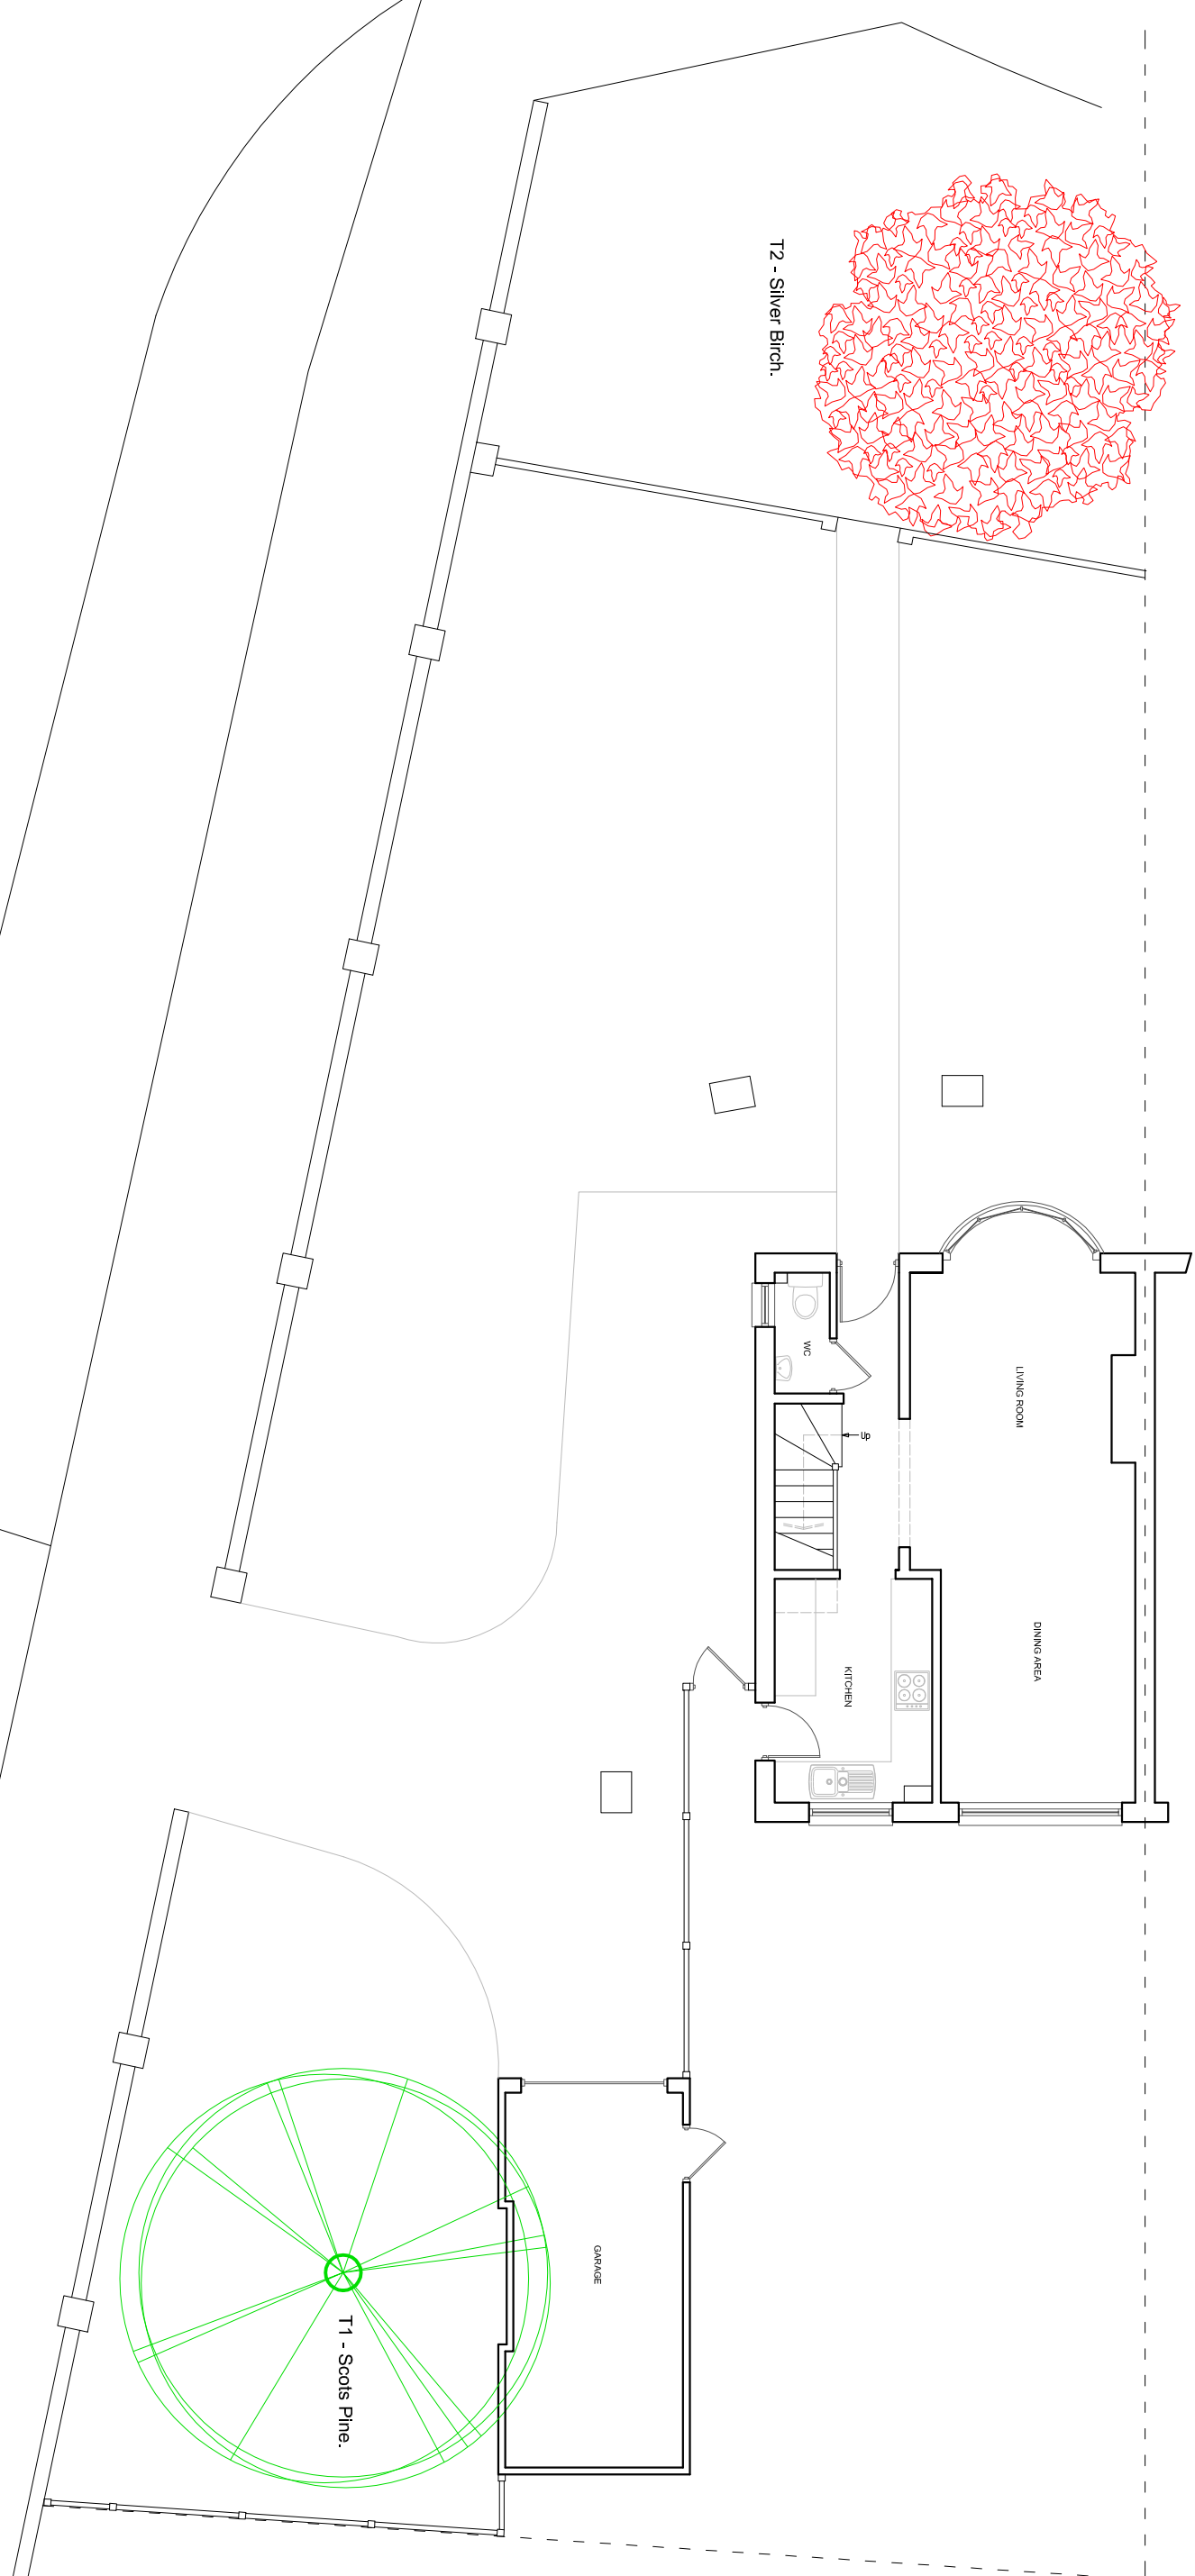

partner
LABC

3 NORTHCOTE ROAD
BOGNOR REGIS
PO21 3LZ
TEL - (01243) 981379