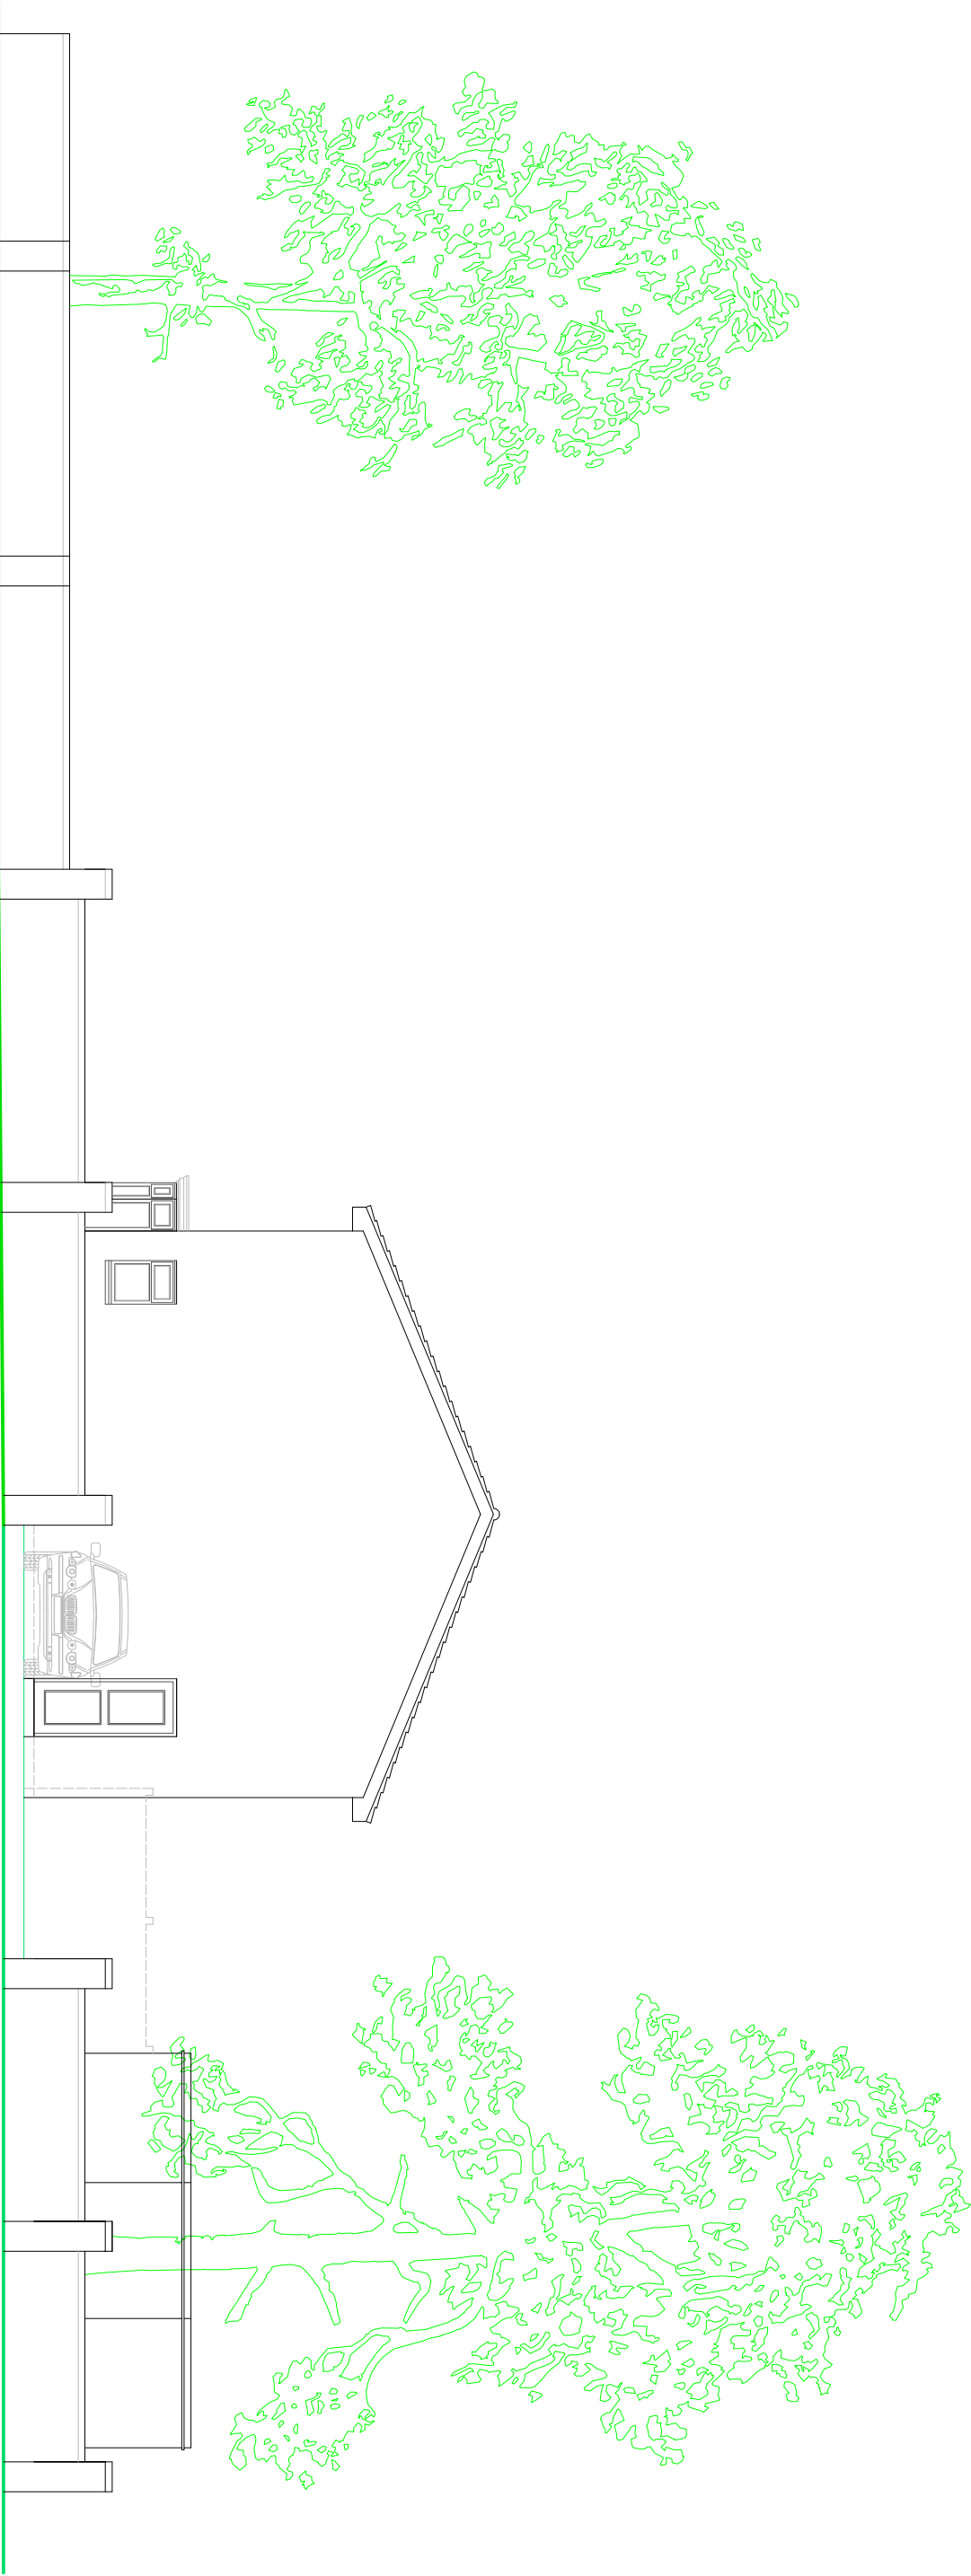


EXISTING STREET ELEVATION

SUSSEX BUILDING CONSULTANCY LIMITED	
23 PINewood GARDENS, BOGNOR REGIS, WEST SUSSEX.	
SCALE - 1/100 REV - DATE - 23/10/2025	
	partner LABC 3 NORTHGATE ROAD BOGNOR REGIS PO21 5LZ TEL - (01243) 861379