



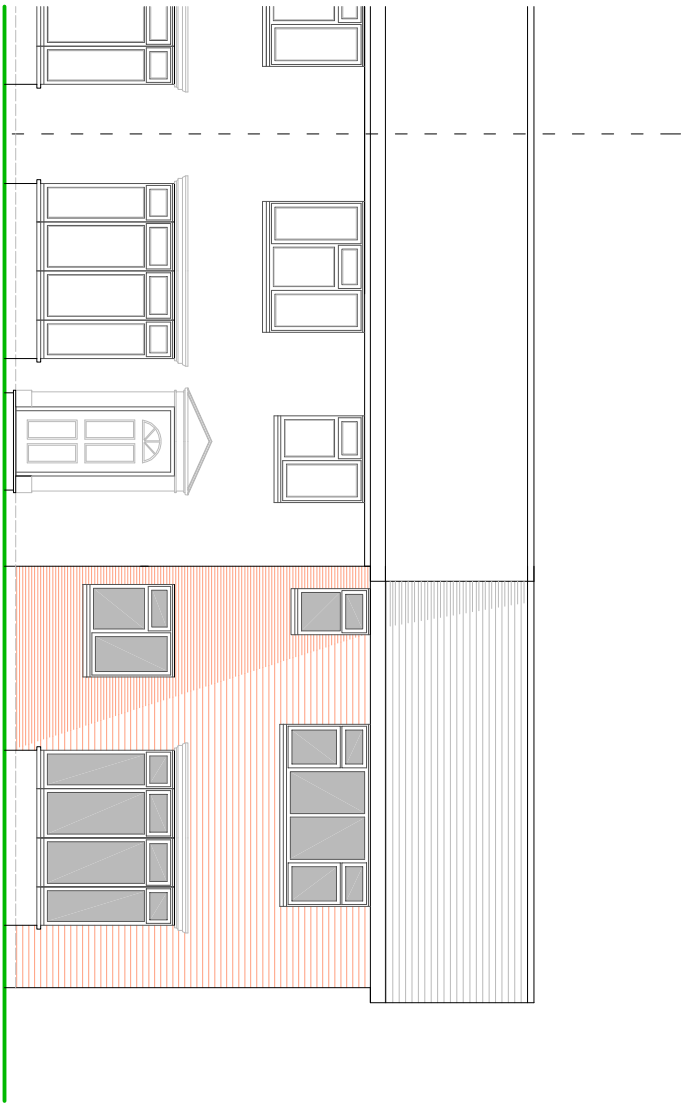


FRONT ELEVATION

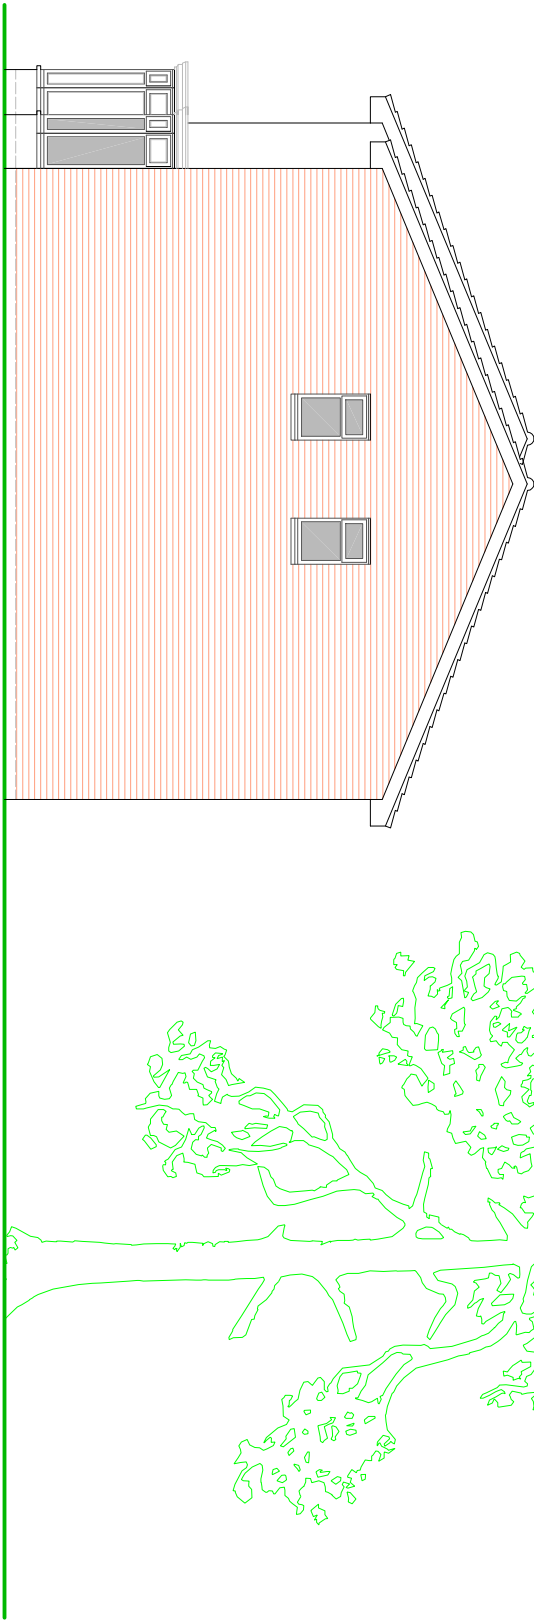

SIDE ELEVATION



SIDE ELEVATION

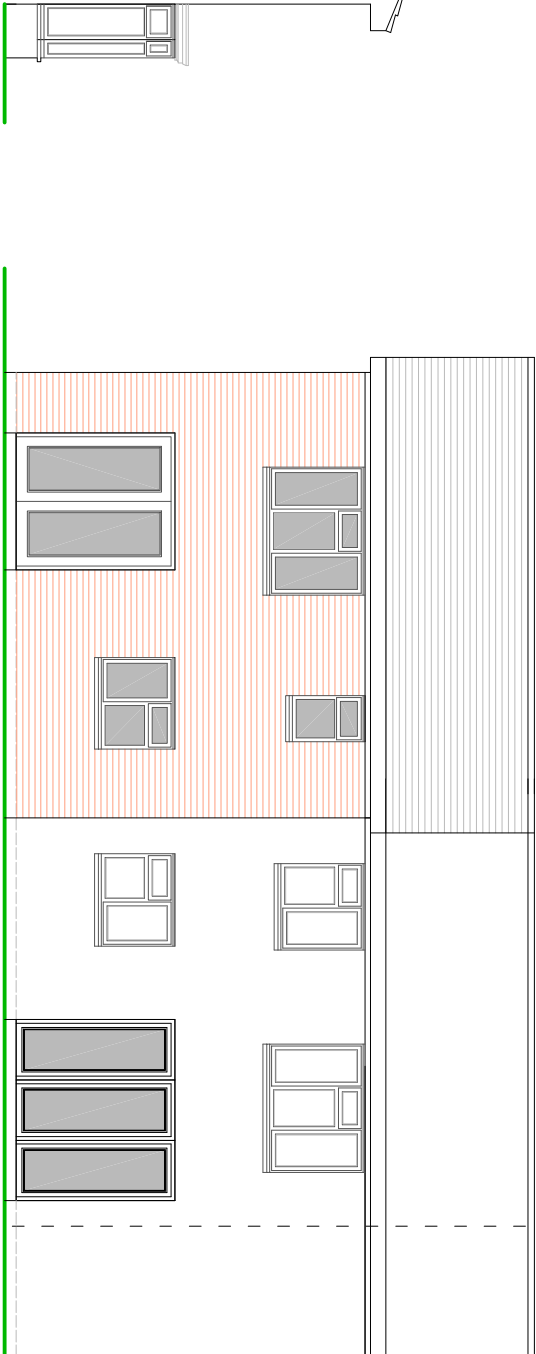

REAR ELEVATION

NOTES

- ROOF - Interlocking concrete tiles to pitched roof to match.
- WALLS - Face brickwork detail to external walls to match.
- WINDOWS/DOORS - White framed PVC triple glazed units.



PROPOSED ELEVATIONS

SUSSEX BUILDING CONSULTANCY LIMITED

23 PINWOOD GARDENS,
BOGNOR REGIS, WEST SUSSEX.

SCALE - 1/100 REV - DATE - 08/08/2022

LABC
partner
3 NORTHCOTE ROAD
BOGNOR REGIS
PO21 3LE
TEL - (01243) 861379