


SUSSEX BUILDING CONSULTANCY LIMITED

23 PINewood GARDENS,
BOGNOR REGIS, WEST SUSSEX.

SCALE - 1/50 REV - B DATE - 25/07/2022

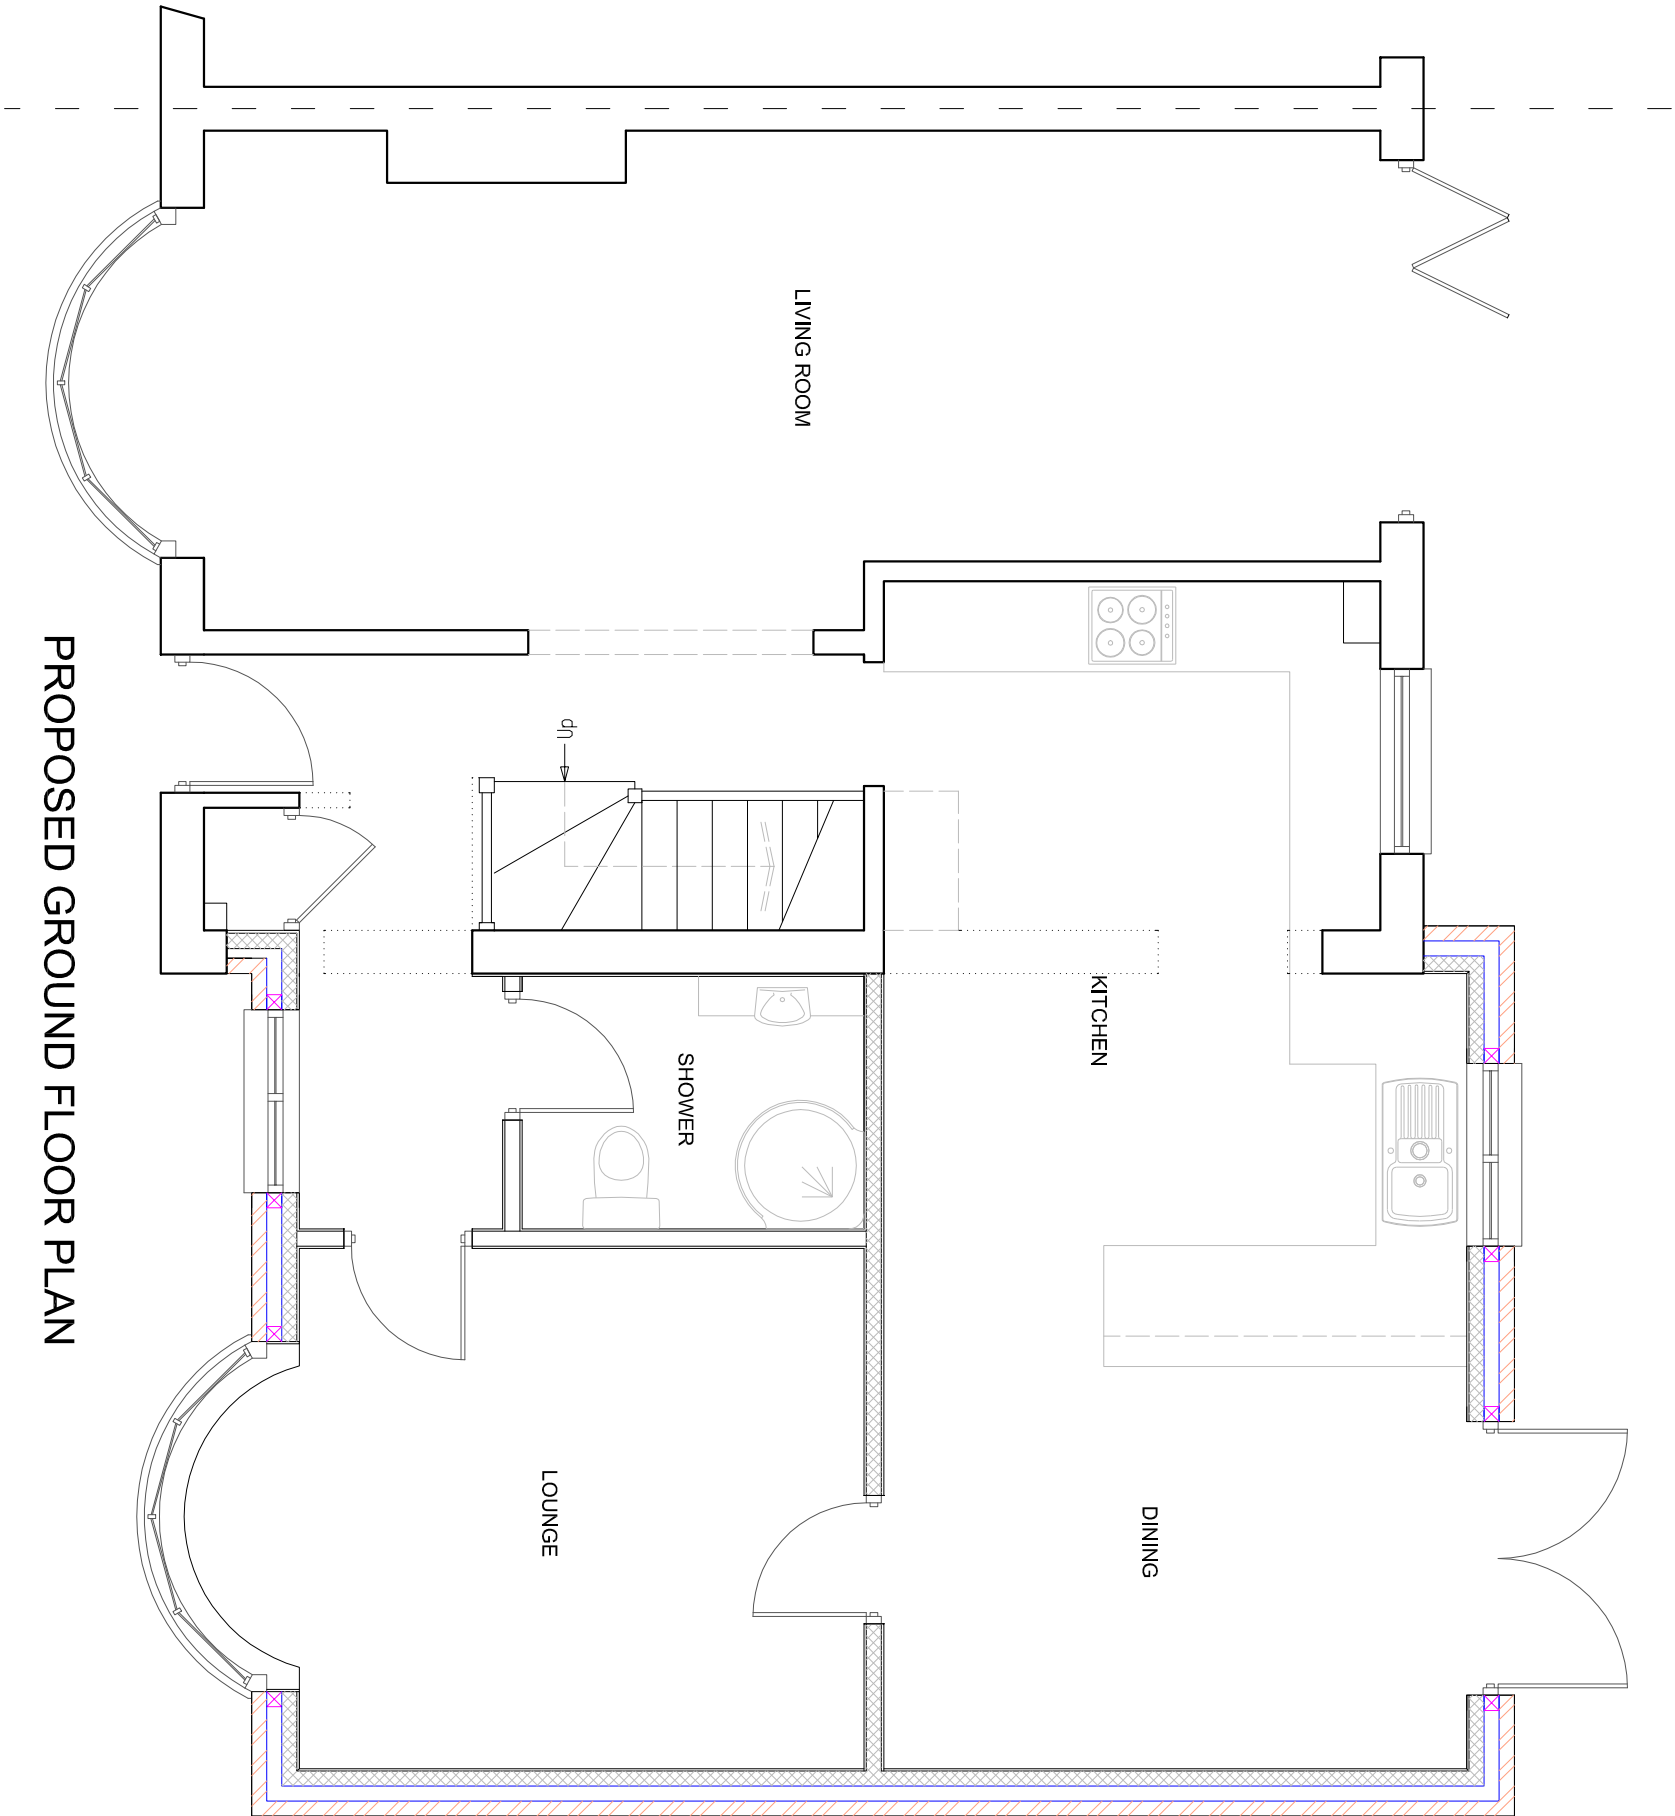

partner

LABC

3 NORTHCOTE ROAD
BOGNOR REGIS
PO21 5LZ

TEL/FAX - (01243) 861379