


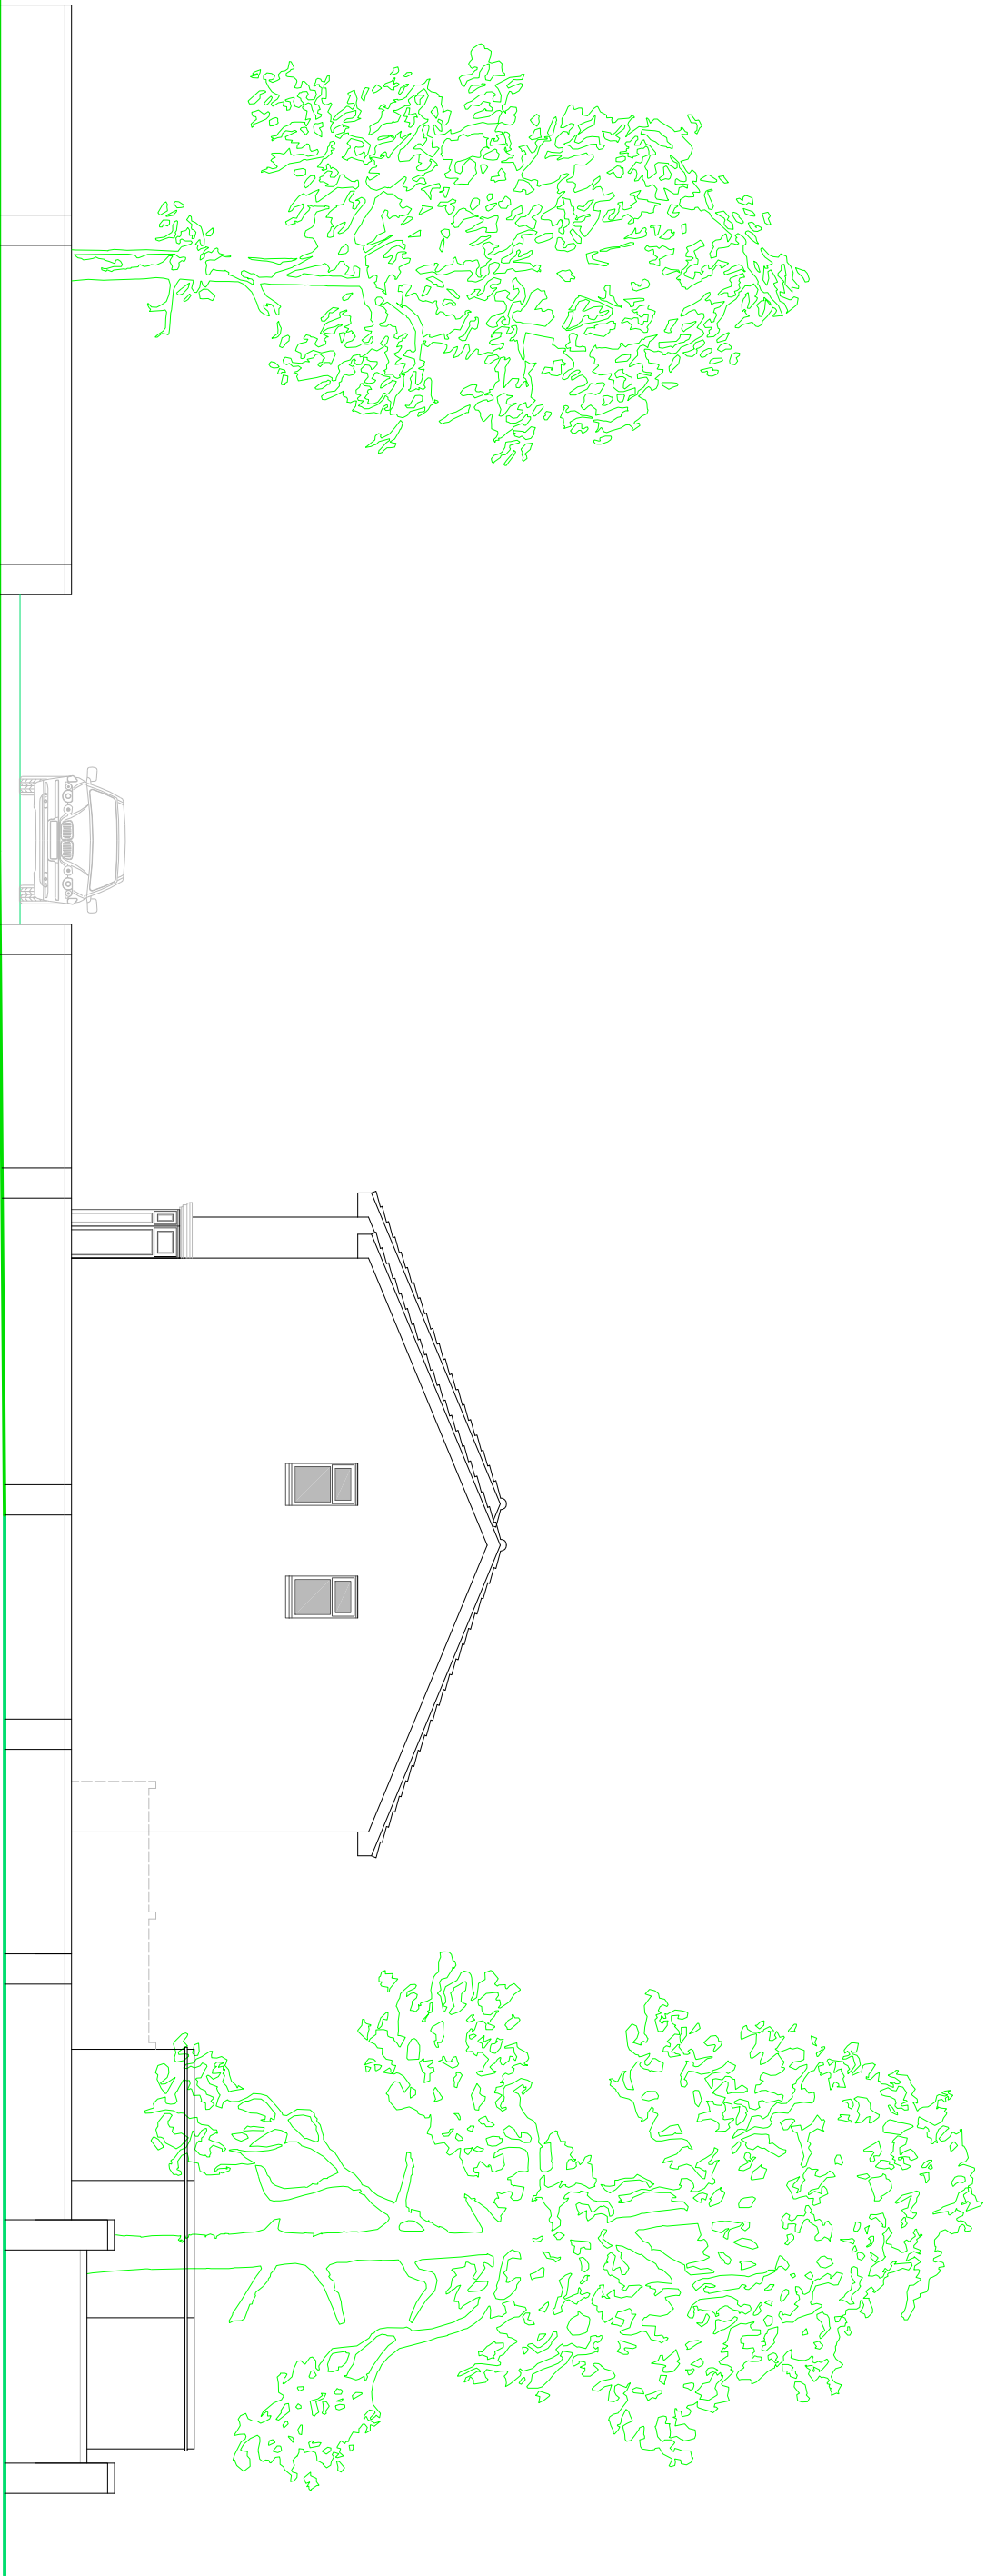

PROPOSED STREET ELEVATION

SUSSEX BUILDING CONSULTANCY LIMITED

23 PINEWOOD GARDENS,
BOGNOR REGIS, WEST SUSSEX.

SCALE - 1/100 REV - DATE - 23/10/2025



LABC
partner
3 NORTHCOOTE ROAD
BOGNOR REGIS
PO21 9LZ
TEL - (01243) 861379