
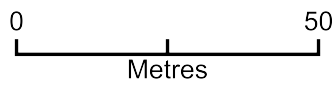


37 Nyewood, Road - Location Plan

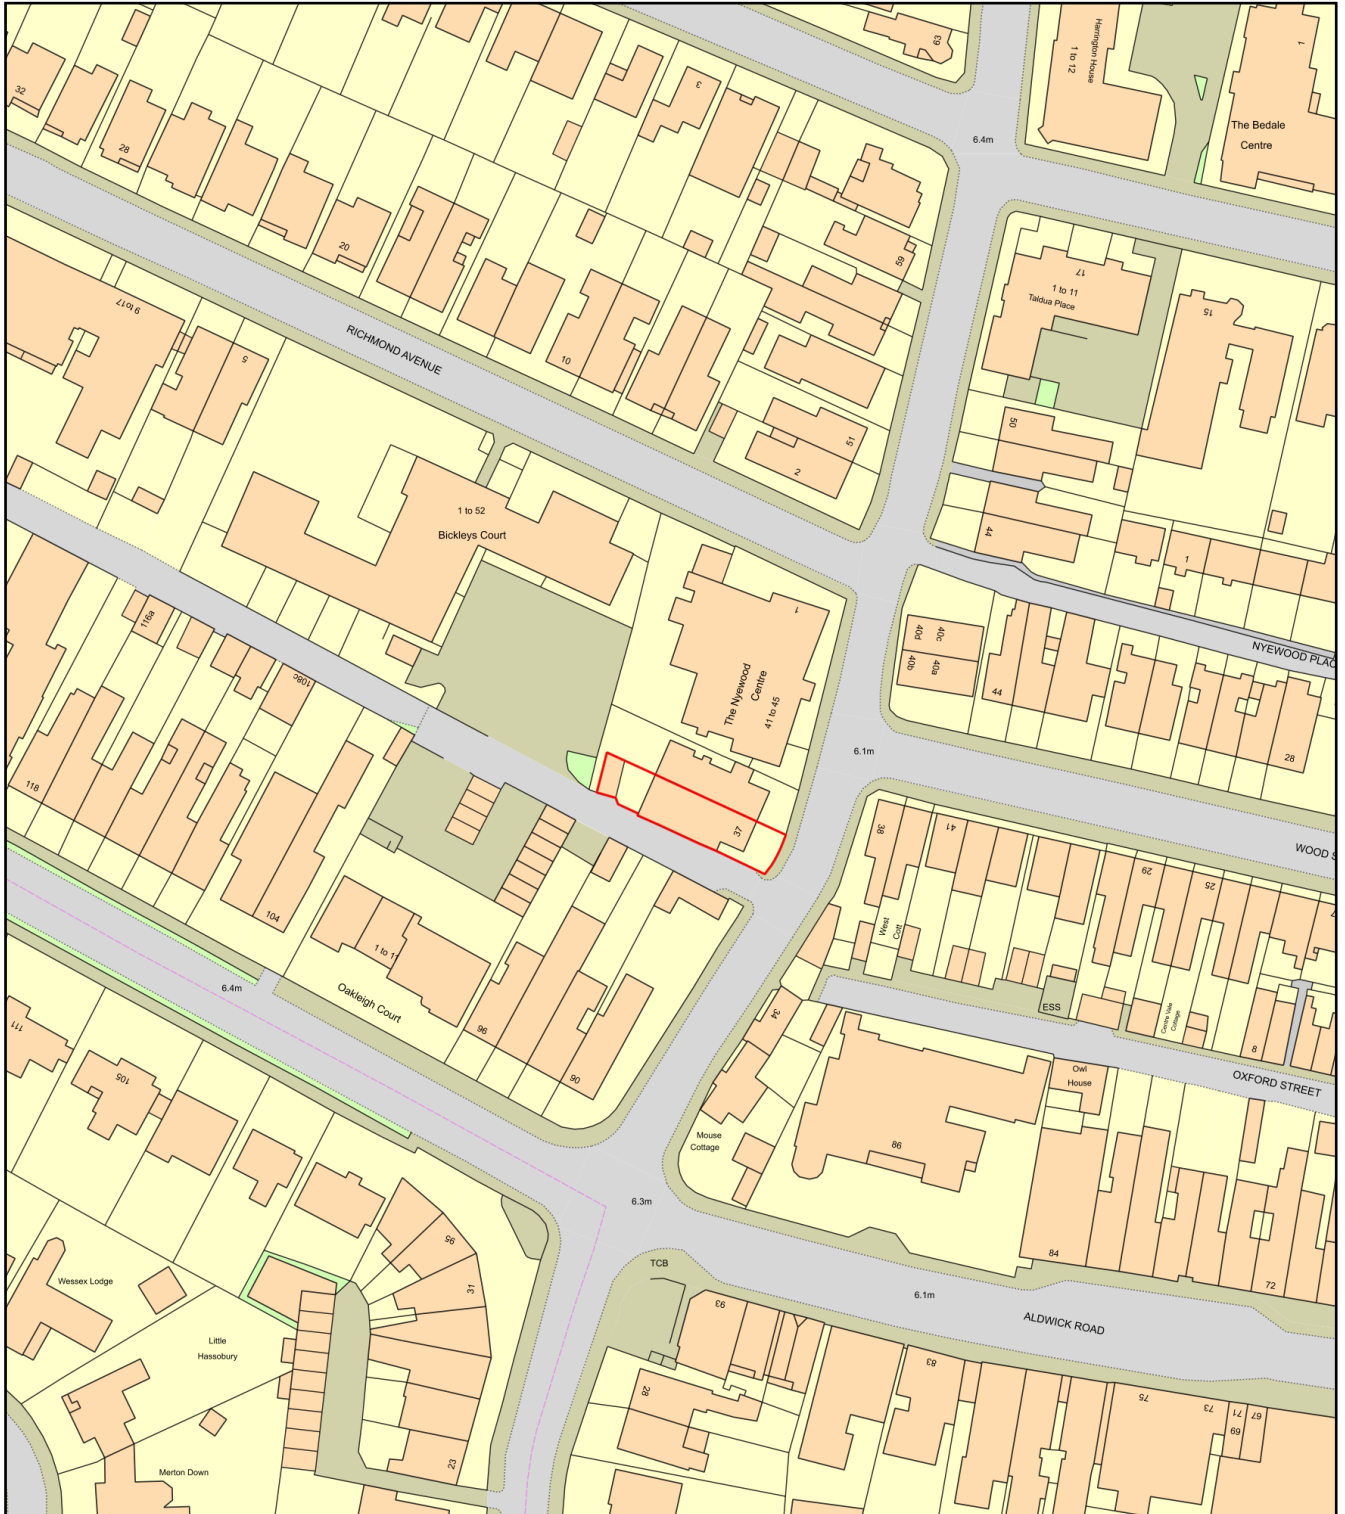

Plan Produced for: **Applecore PDM**

Date Produced: 20 Jan 2026

Plan Reference Number: TQRQM26020104715098

Scale: 1:1250 @ A4

