

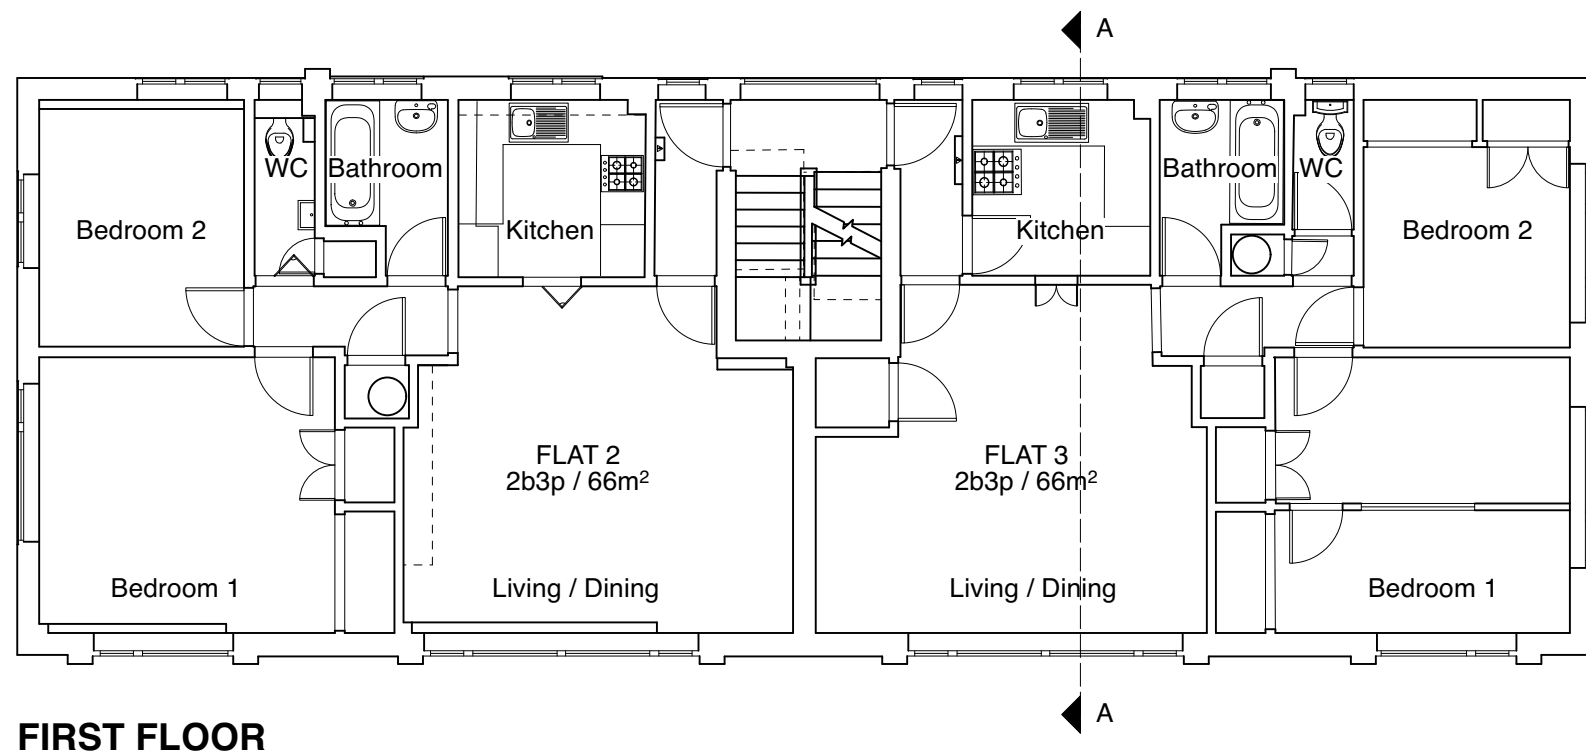
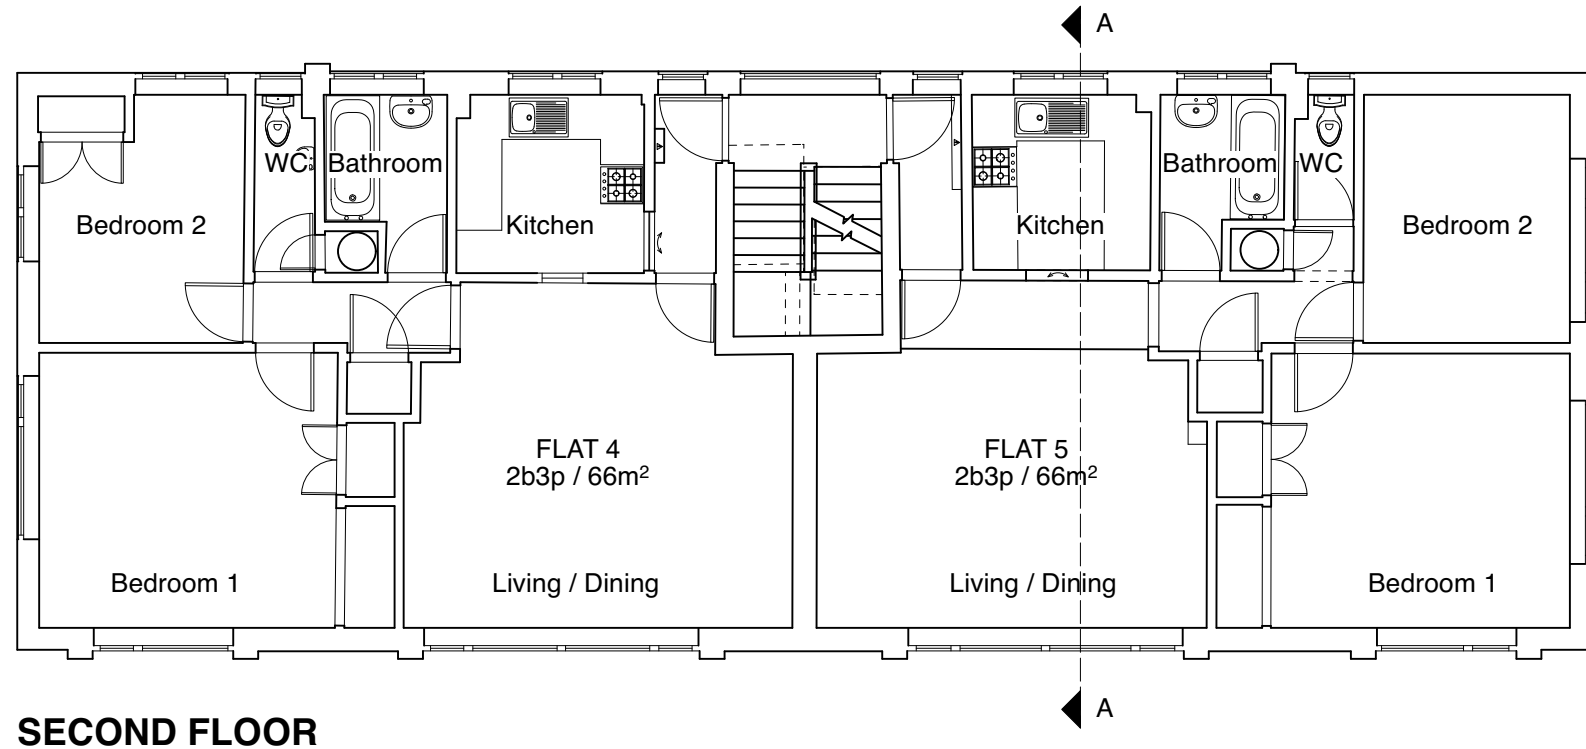


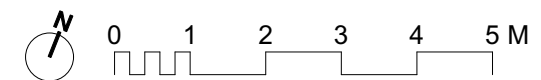

ROOF PLAN (S=1:200)

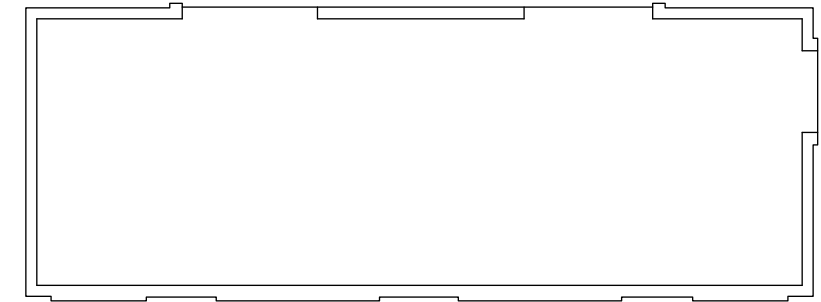

REVISION SUMMARY	DATE	REVISION