


1. Level 01 - Proposed

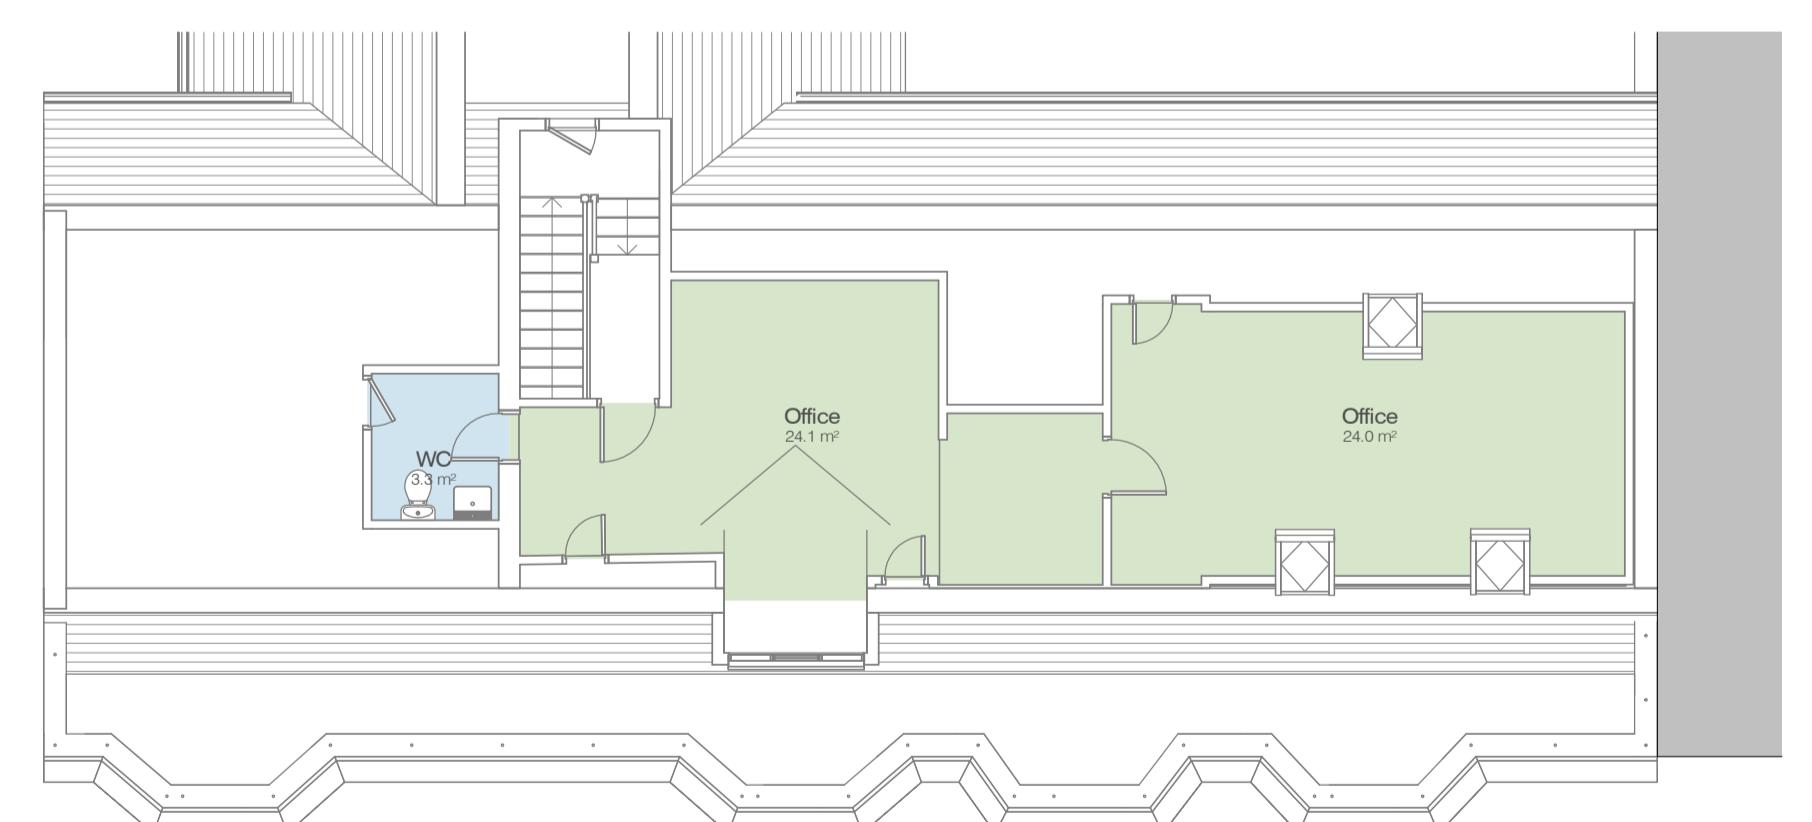

2. Level 02 - Proposed

project
Ashbury Care Home
124-128 Aldwick Road
Bognor Regis
PO21 2PA

Level 01 and Level 02 - Proposed

scale	date	author QA level a	author QA level b
1 : 100	@ A1 13/09/24	rbj	rdv
obj no	drawing no	rev	
2214	2.010	D1	

Revision Codes : P=Preliminary D=Design Stage T=Tender Issue C=Construction Issue