


OS Serial No OI 929805

Mapping supplied by:  
Latitude Mapping Limited

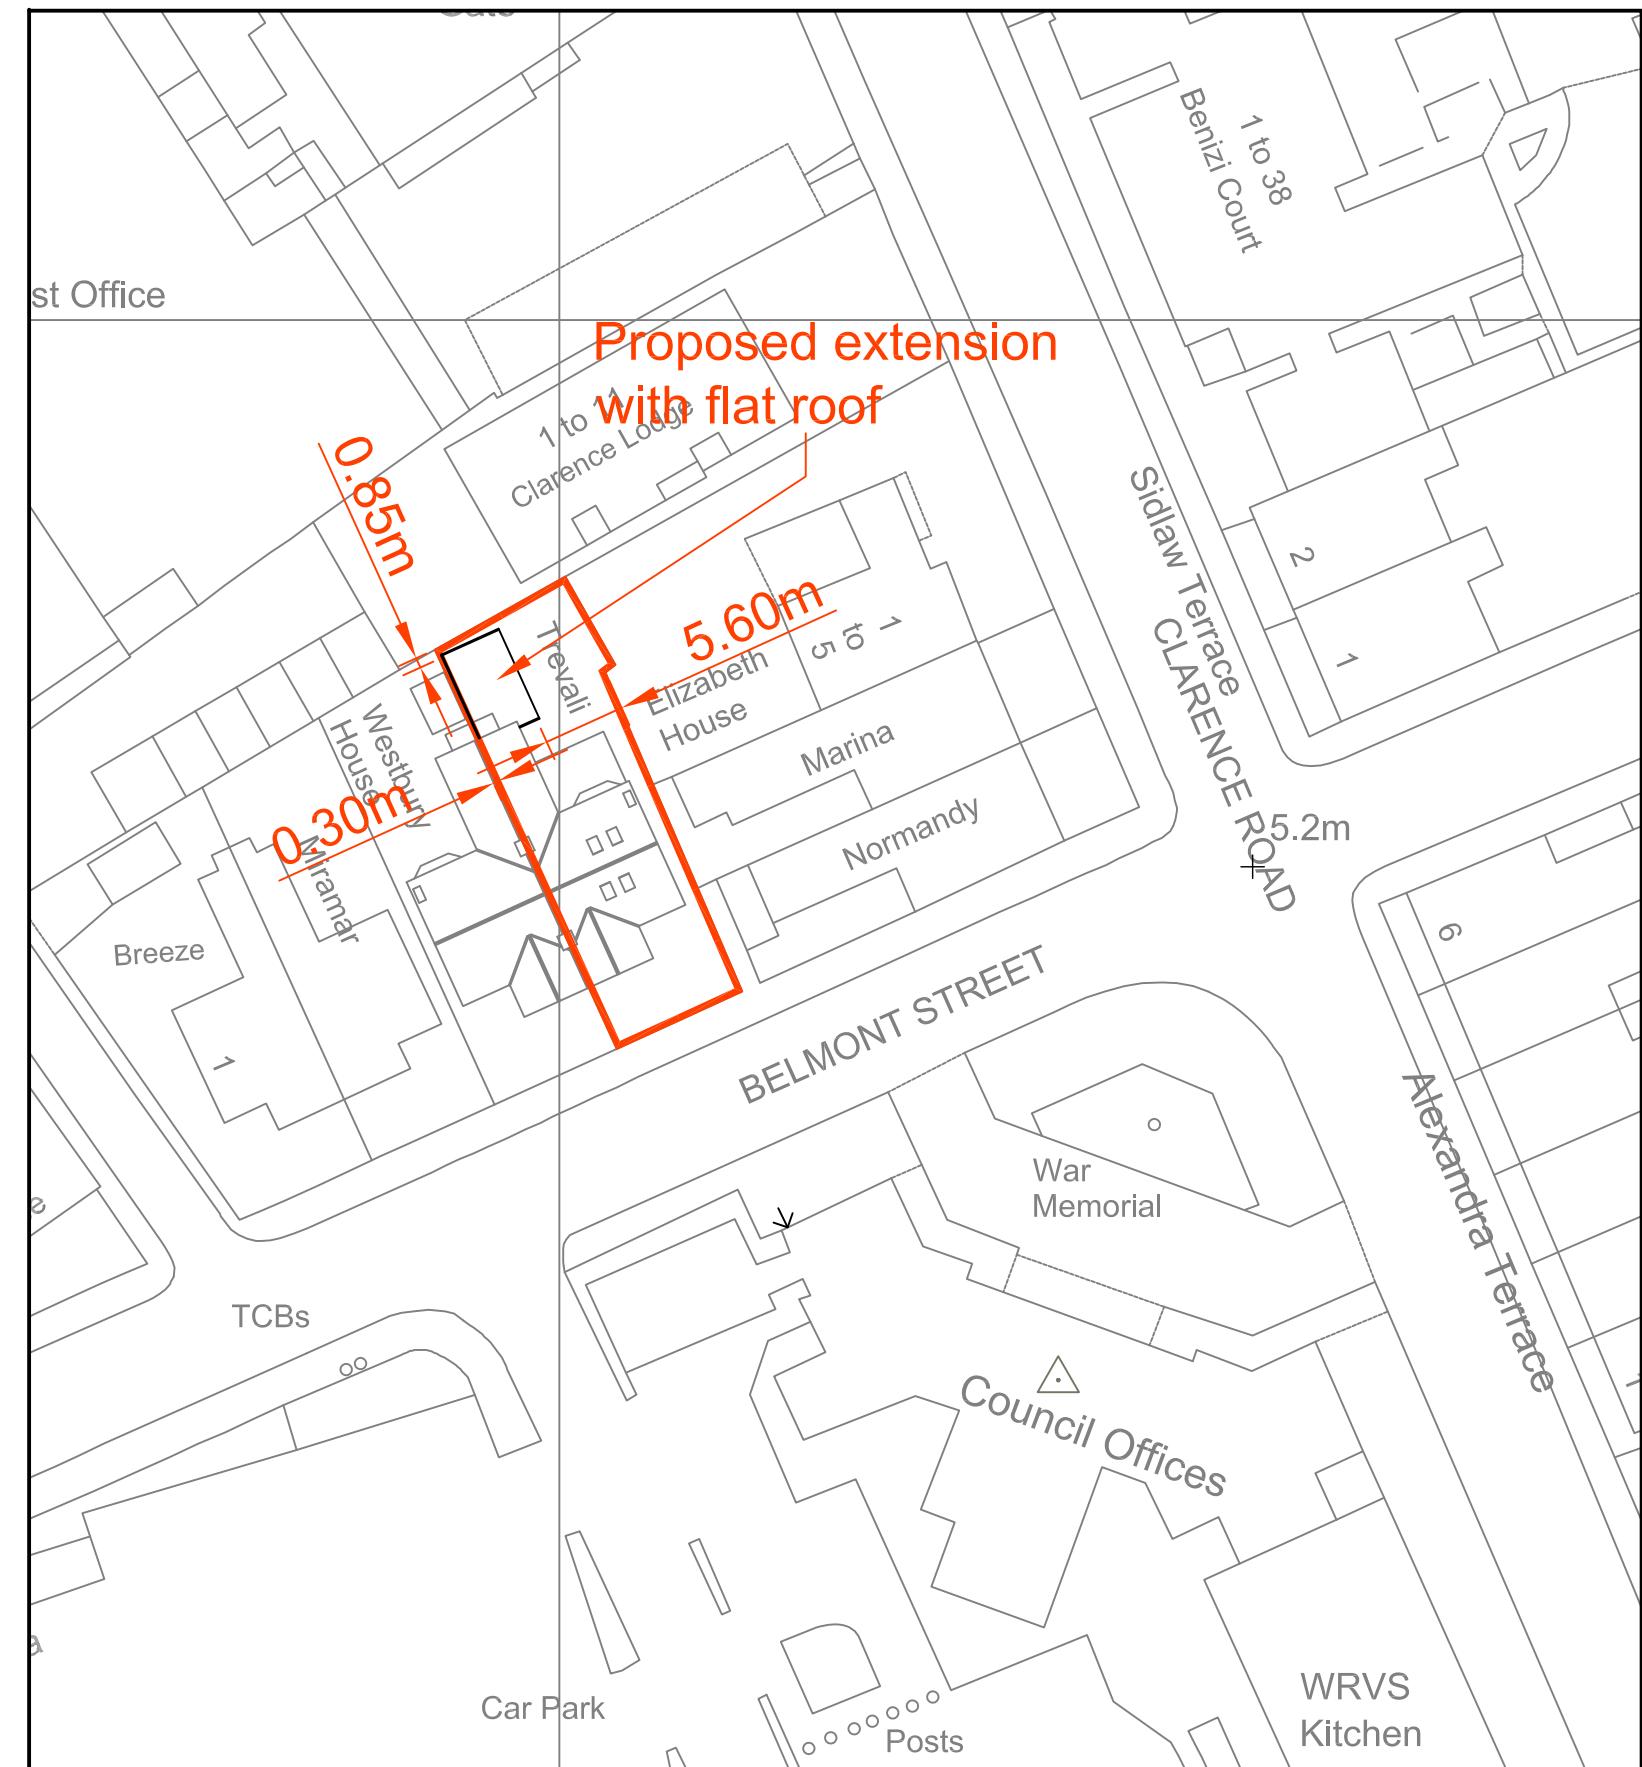

	Architectural & Civil Engineering Design 143 Station Road, Liss, Hants. GU33 7AJ Tel 01730 894988 Fax 01730 891165 e-mail: <a href="mailto:enquiries@acedesigns-ltd.co.uk">enquiries@acedesigns-ltd.co.uk</a> <a href="http://www.ace-designs.co.uk">www.ace-designs.co.uk</a>	Job Title	Client  <b>Trevali Guest House</b>	Scale	Nov 15	Designed
		Drawing Title		1/1250:1/500@A3		GG
		Site and Block Plan		Drawn EV		Checked GG