



Note: This Drawing is for planning purpose and should not be used for construction.  
 All dimensions should be confirmed on site and any deviation should be reported back to designer.

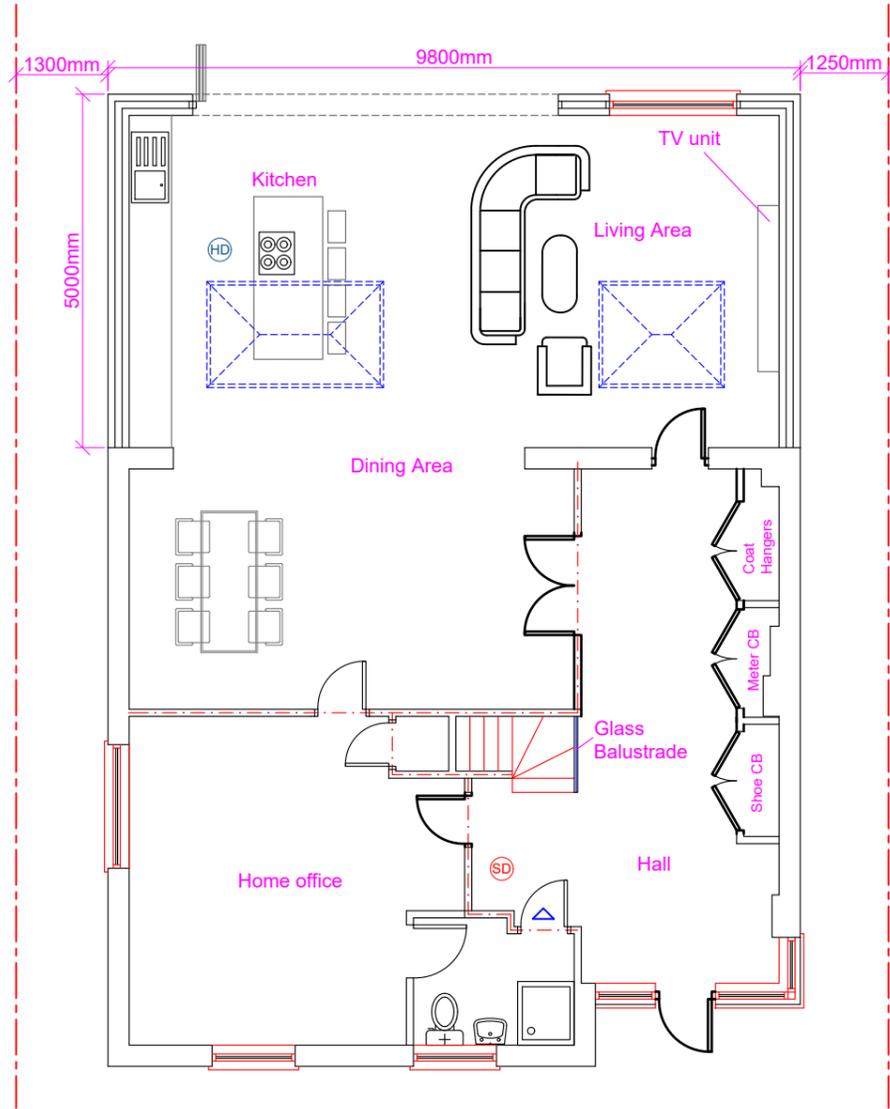

Proposed Ground Floor Layout

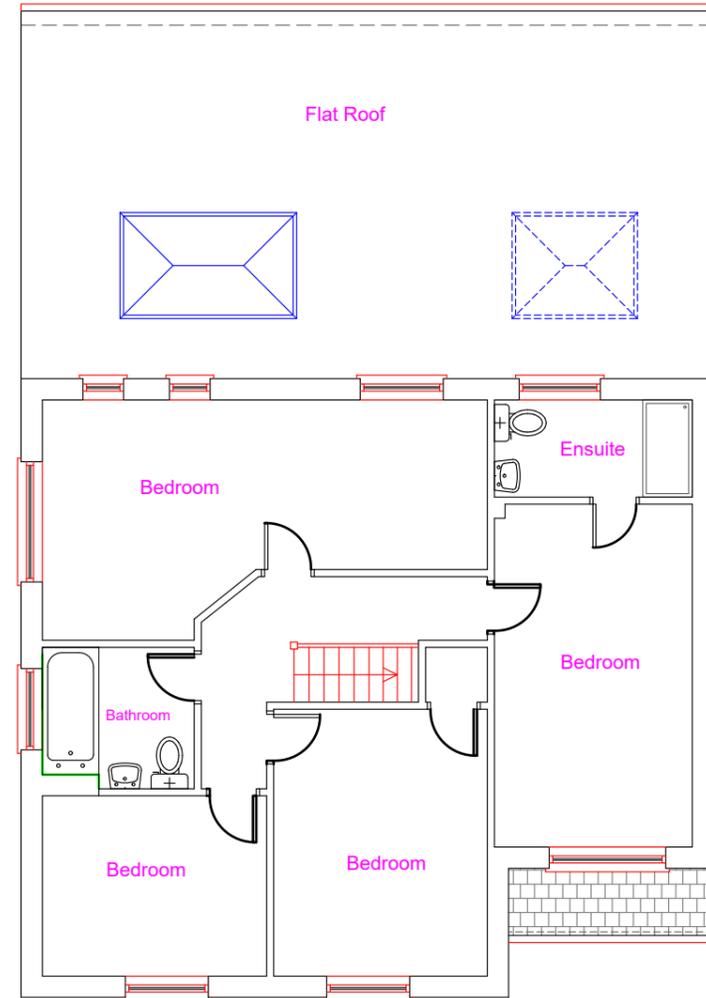

Proposed First Floor Layout

**Proposed Development:**  
 Single Storey Rear Extension

**Site Address:**  
 29 Victoria Road  
 Bognor Regis  
 PO21 2JE

**Revisions:**

Rev	Date	Description
A	02/11/2025	

**Drawing Description:**  
 Proposed Floor Layouts

**Drawing No:**  
 ART/2025/RE29VR/PL

Scale: 1:100  
 Paper Size: A3  
 Sheet No: 2 of 6



ART CONSULTANTS (UK) LTD  
 113 LONG LANE  
 STANWELL  
 TW19 7AL  
 M:07960071377  
 E: ARTCONSULTANTSUK@GMAIL.COM