




Marley Modern Roof Tiles  
Colour - Slate Grey

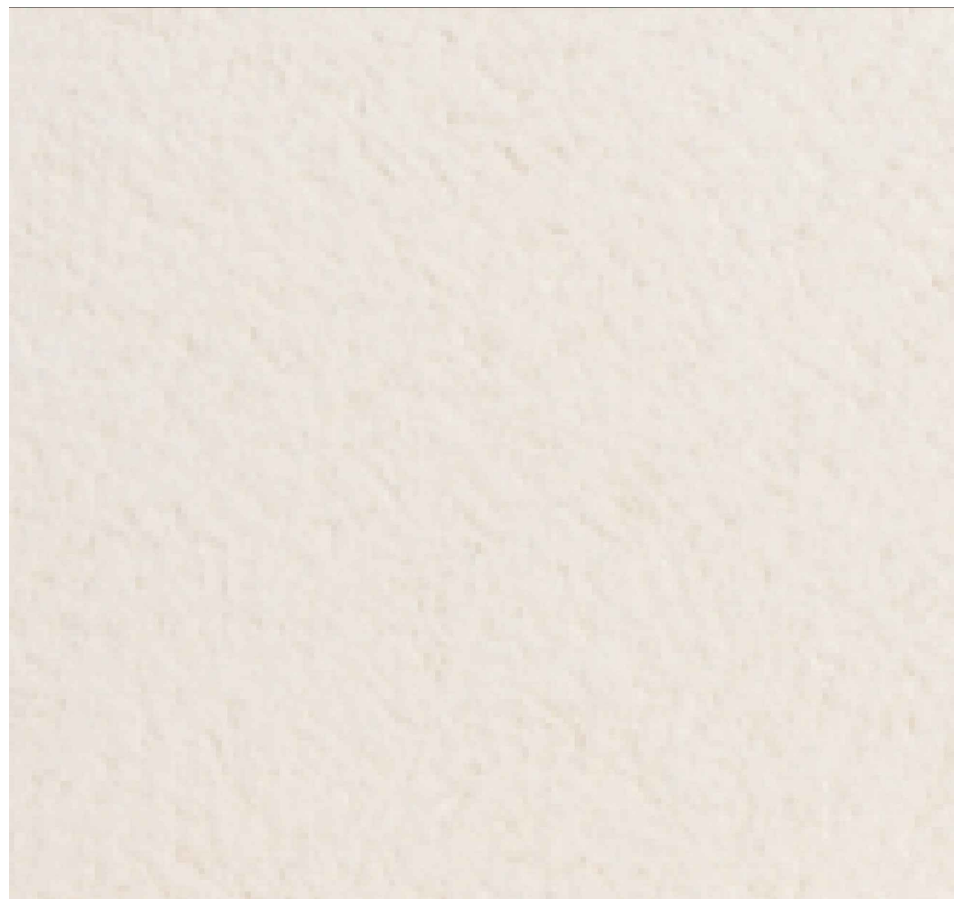


Through Colour Render  
Colour - Ivory




Cast Stone Sills  
Colour - Bath Stone



UPVC Rainwater Goods  
Colour - Black (soffits & fascias white)

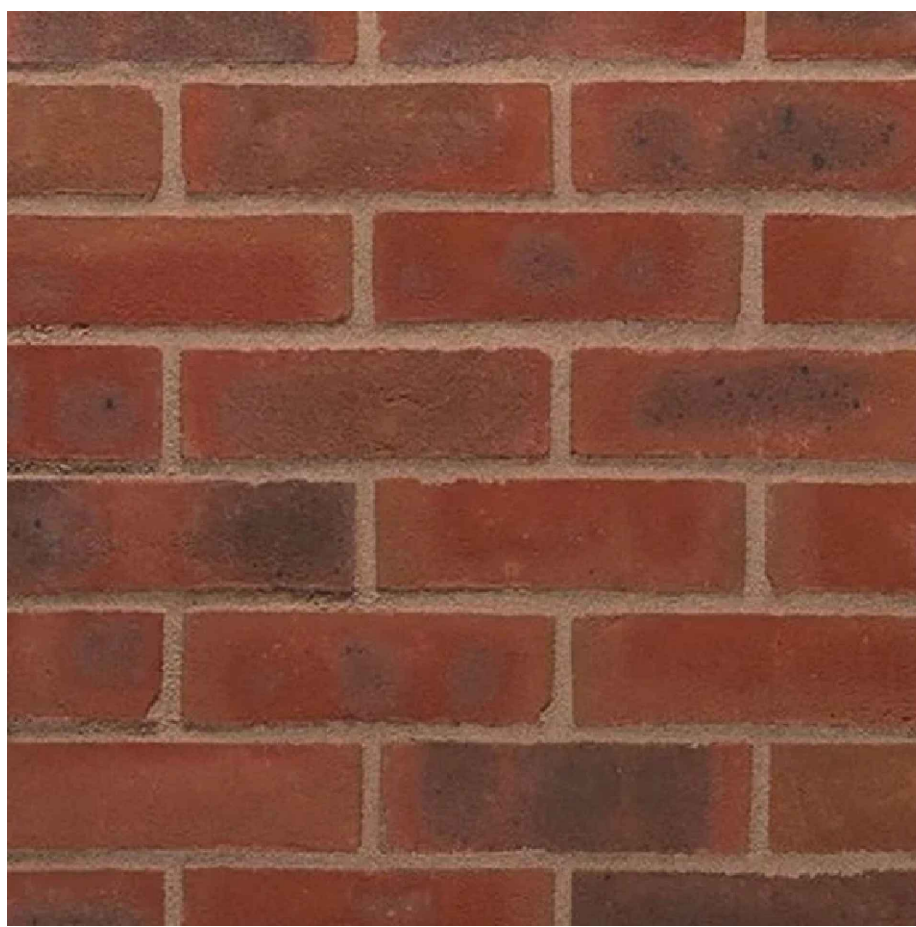

Wienerberger Chartham Multi Facing Brickwork  
With Contrasting Brick Feature Band

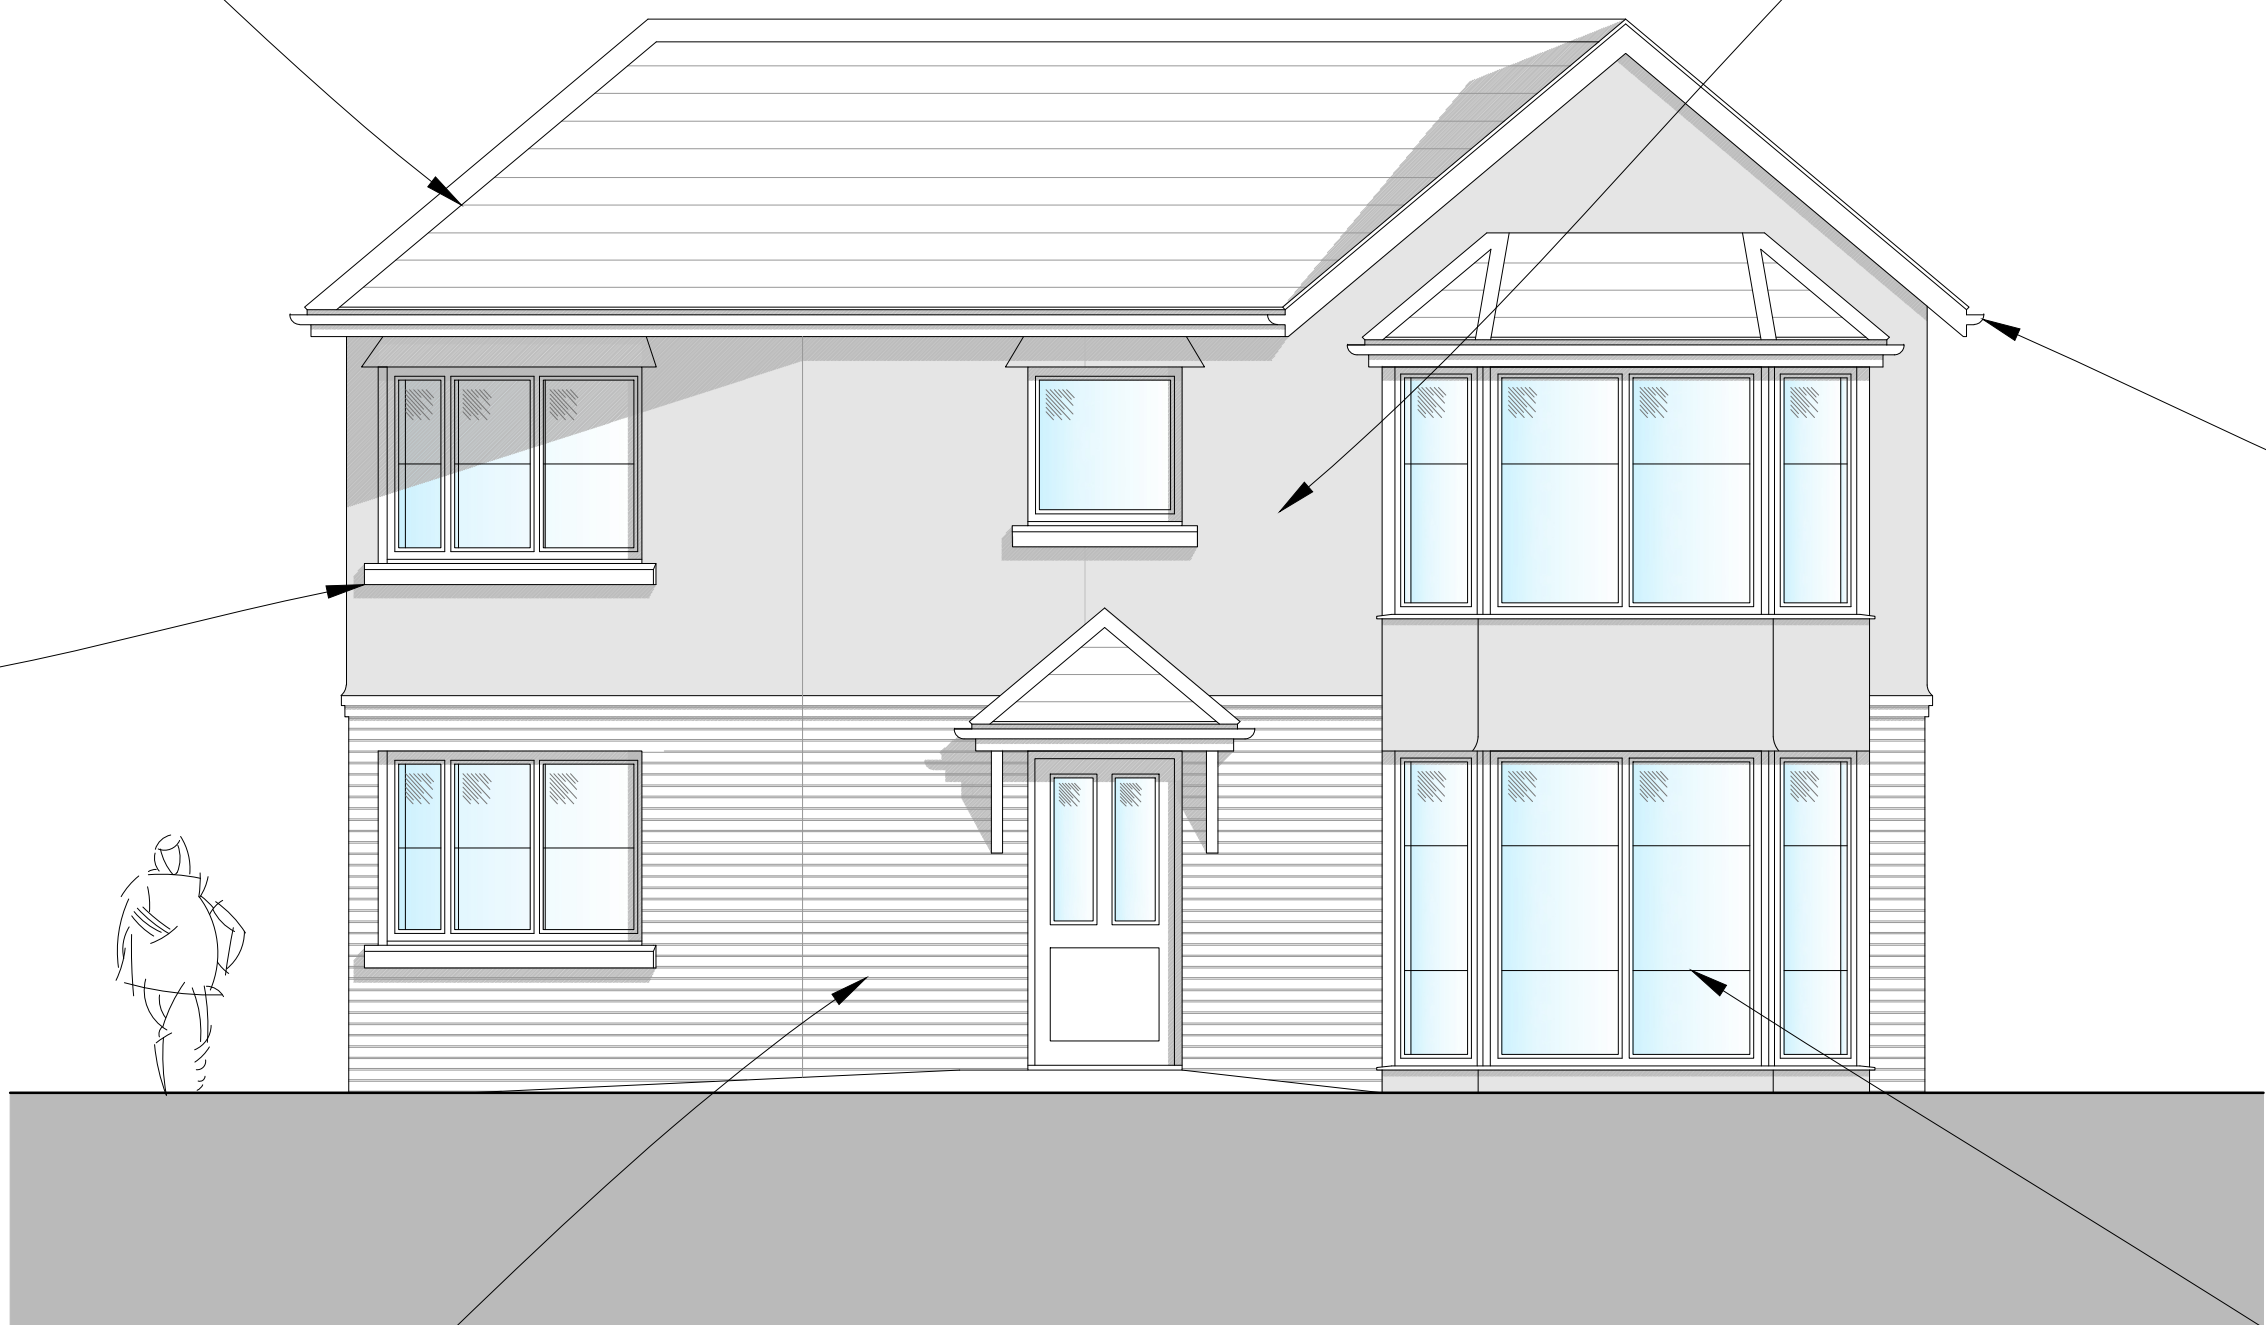

Proposed North-East (Front) Elevation  
1:50



UPVC Framed Windows  
Colour - White

notes:

revisions:

Annandale Developments Ltd  
**86 Annandale Ave**  
Bognor Regis  
drawing information



status: Preliminary  
date: March 2025  
scale: 1:50@A1  
drawn: SCR  
chk'd: GR

job: 1098 dwg: 1303 rev: /