
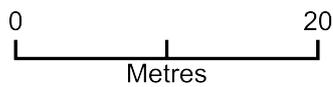


# Perimeter Fence

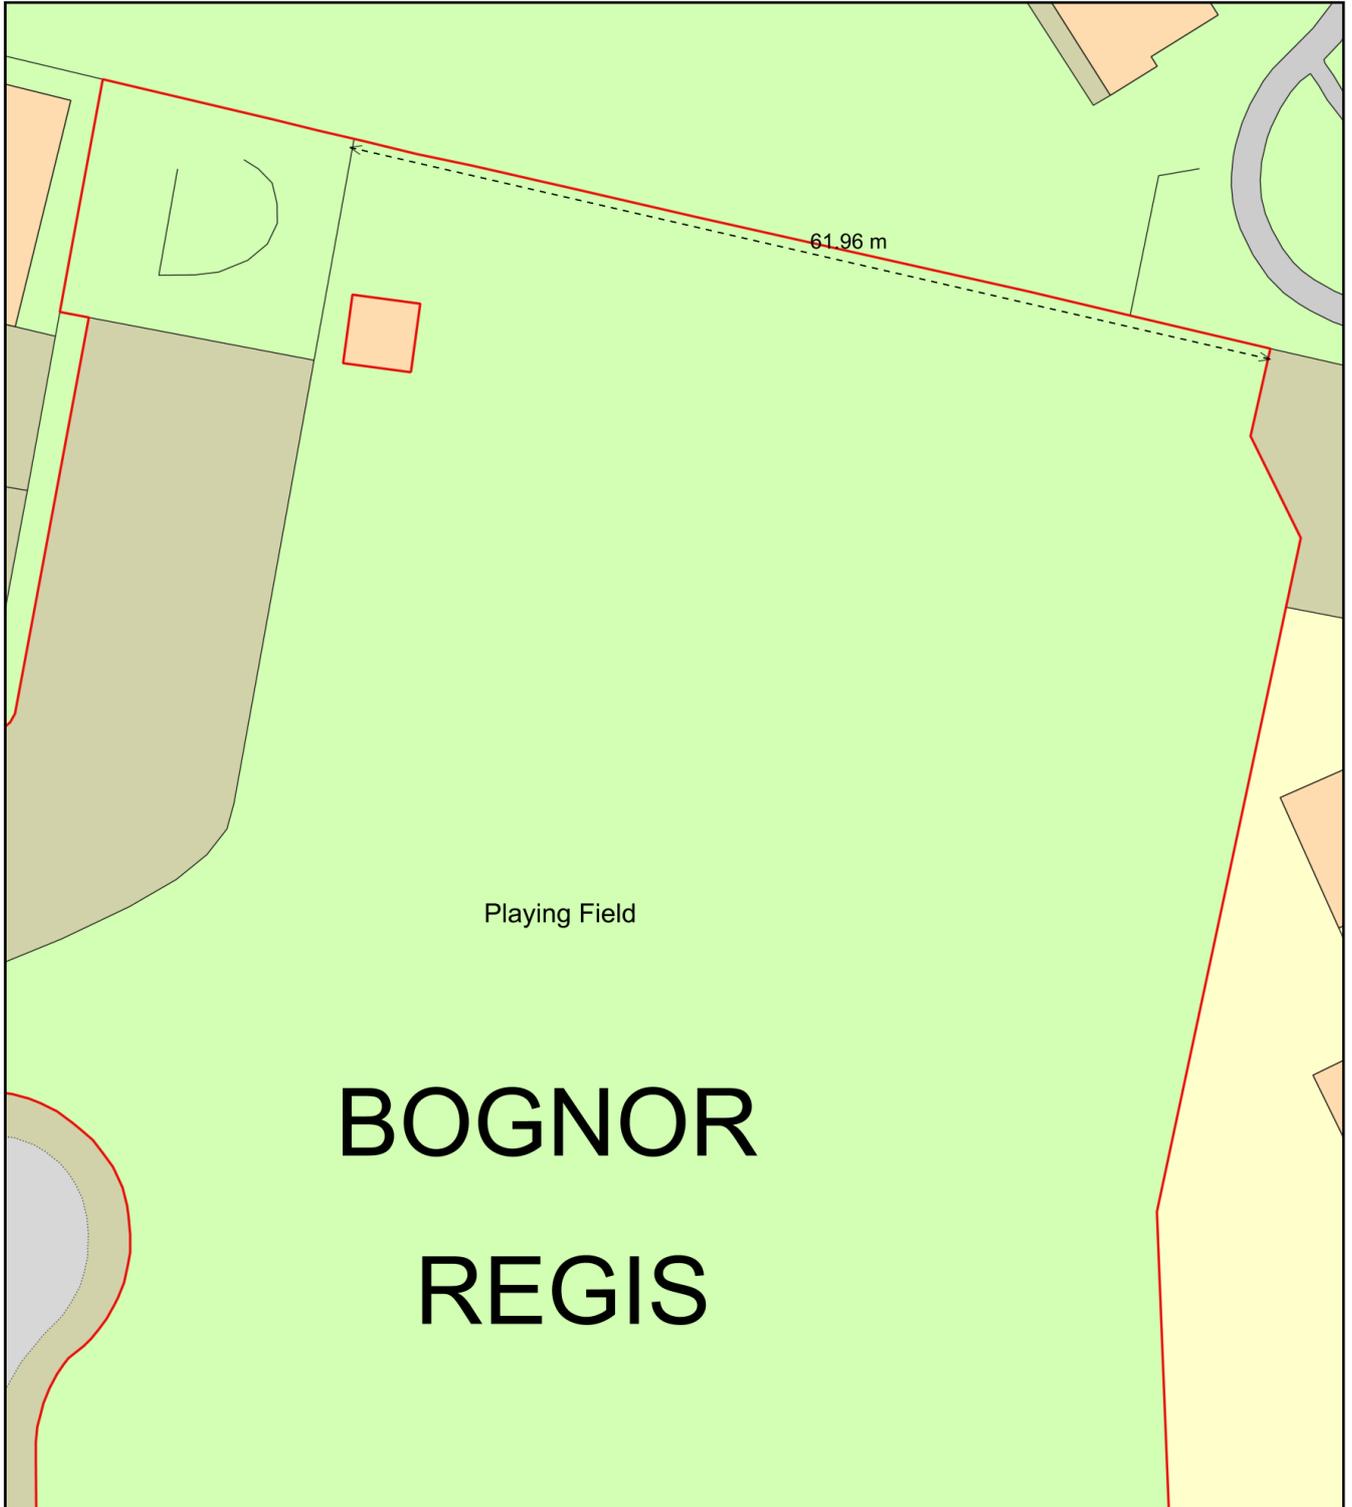

Plan Produced for: Anna Winstanley - St Mary's

Date Produced: 12 Feb 2025

Plan Reference Number: TQRQM25043090257409

Scale: 1:500 @ A4