


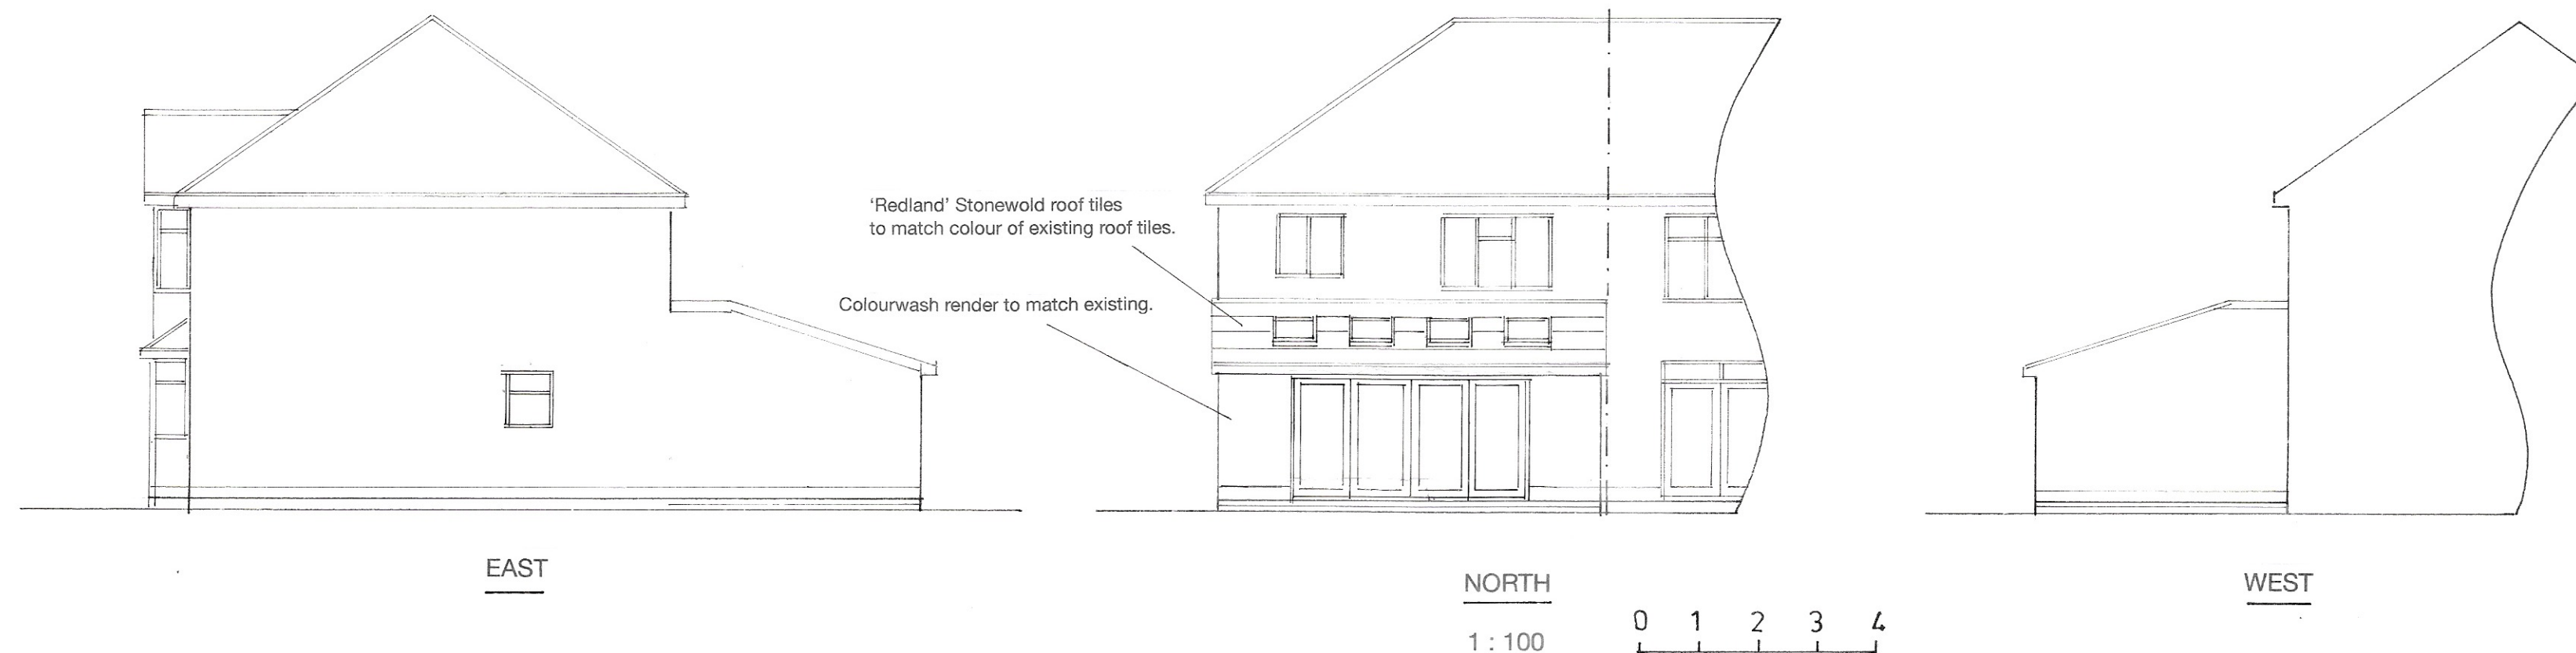

Sheet 2 of 3

Proposed

PROPOSED SINGLE STOREY EXTENSION AT 23, HIGHLAND AVE., BOGNOR REGIS
FOR MRS. C. SHANLY - HANSON.

Bryan Butcher
Rainbow Cottage
Nyetimber Lane
Bognor Regis PO21 3JX
01243 266871
07973 233442
bryan.butcher@btinternet.com
www.bryanbutcher.com