


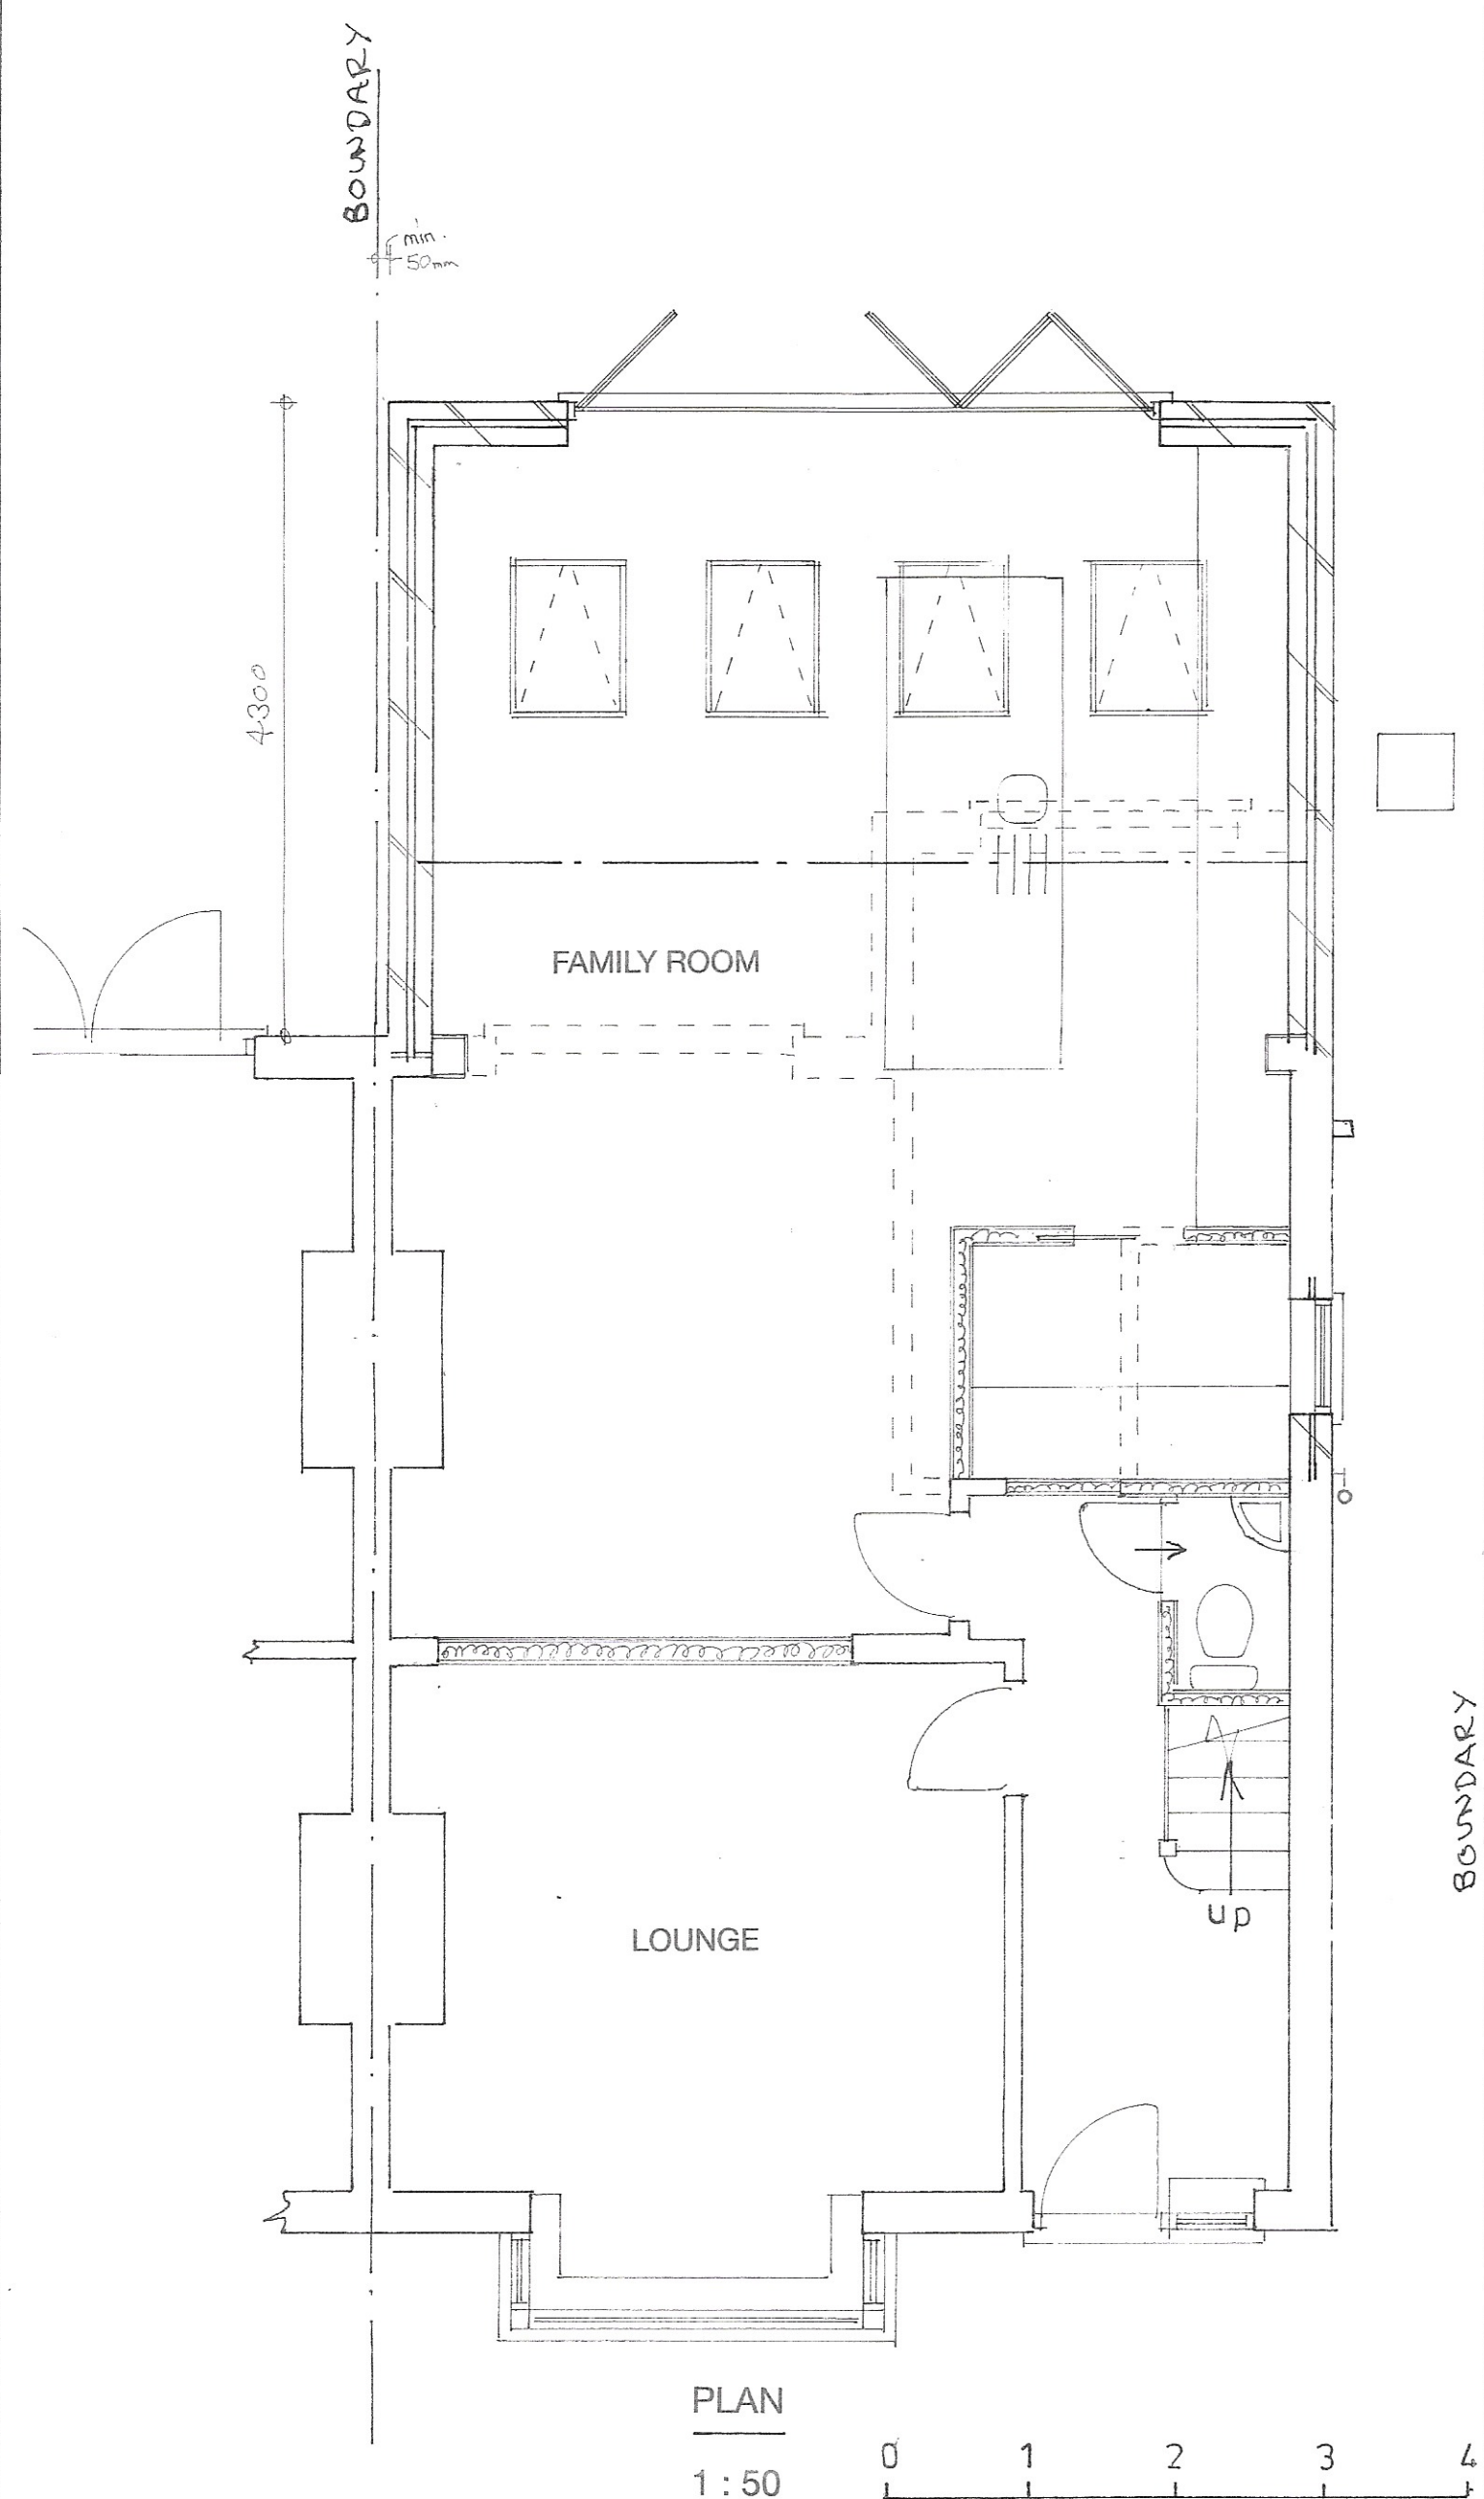


Proposed

**PROPOSED SINGLE STOREY EXTENSION AT 23, HIGHLAND AVE., BOGNOR REGIS
FOR MRS. C. SHANLY - HANSON.**



LOCATION PLAN

1:1250

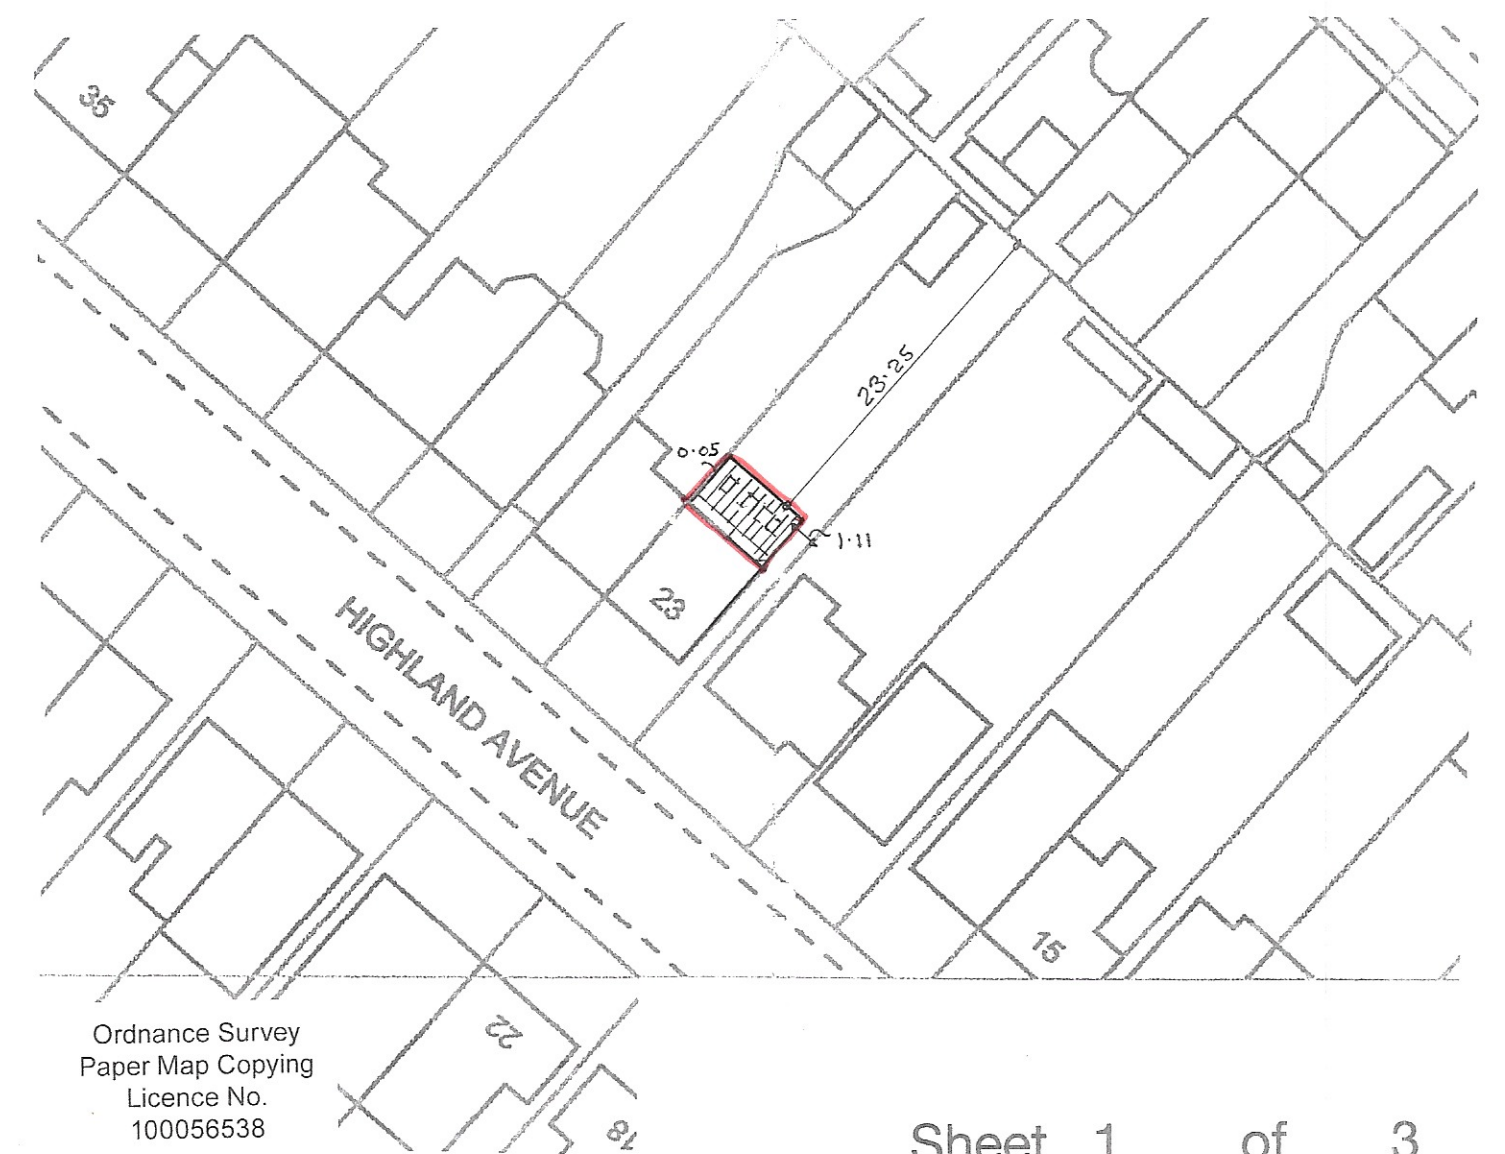

Ordnance Survey
Paper Map Copying
Licence No.
100056538

SITE PLAN

1:500

Sheet 1 of 3

Bryan Butcher
Rainbow Cottage
Nyetimber Lane
Bognor Regis PO21 3JX
01243 266871
07973 233442
bryan.butcher@btinternet.com
www.bryanbutcher.com