



0 - Proposed Ground Floor
1:50

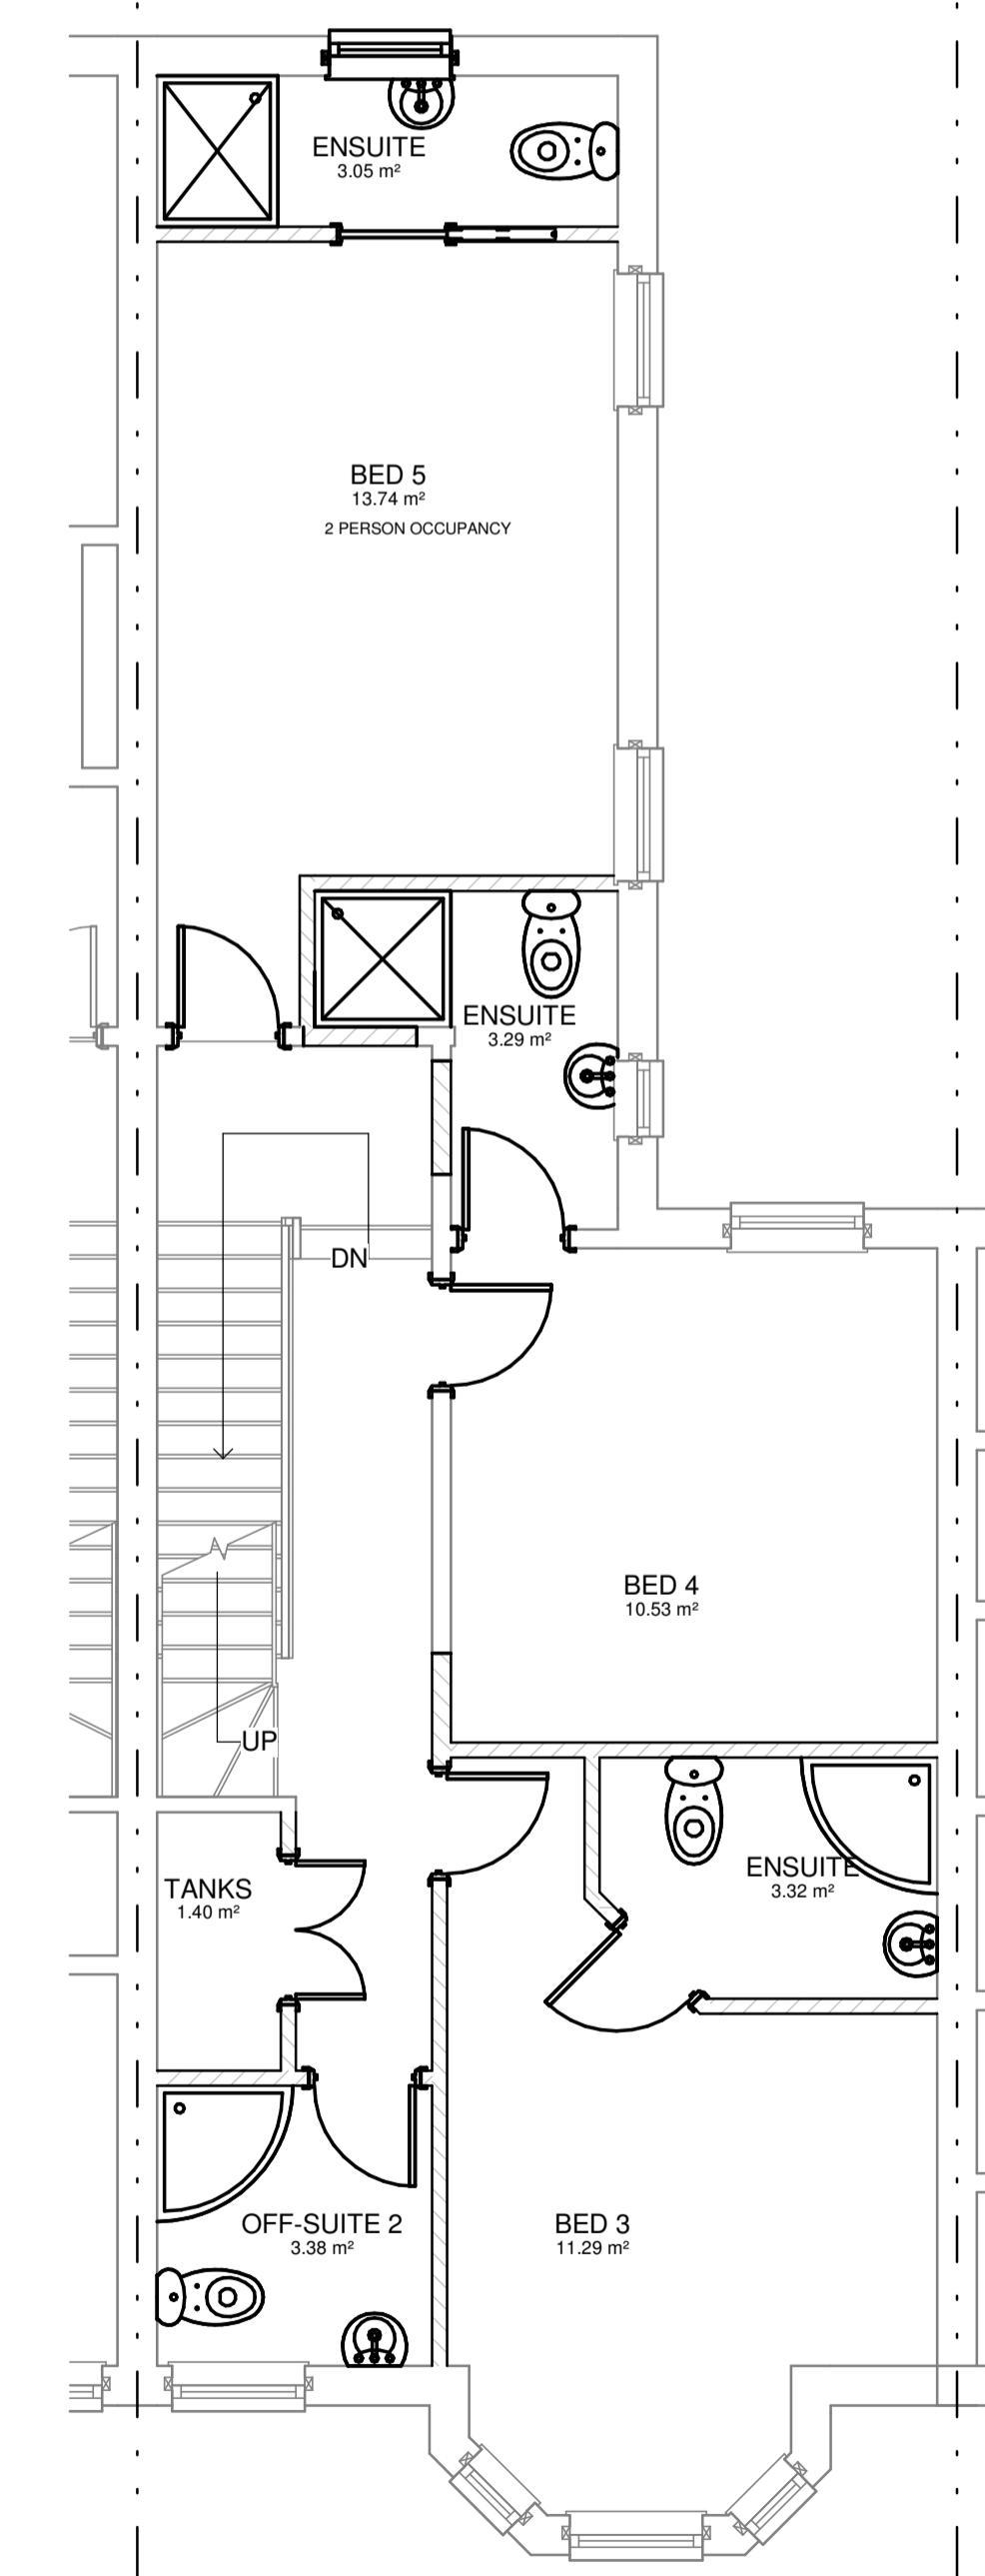

1 - Proposed First Floor
1:50

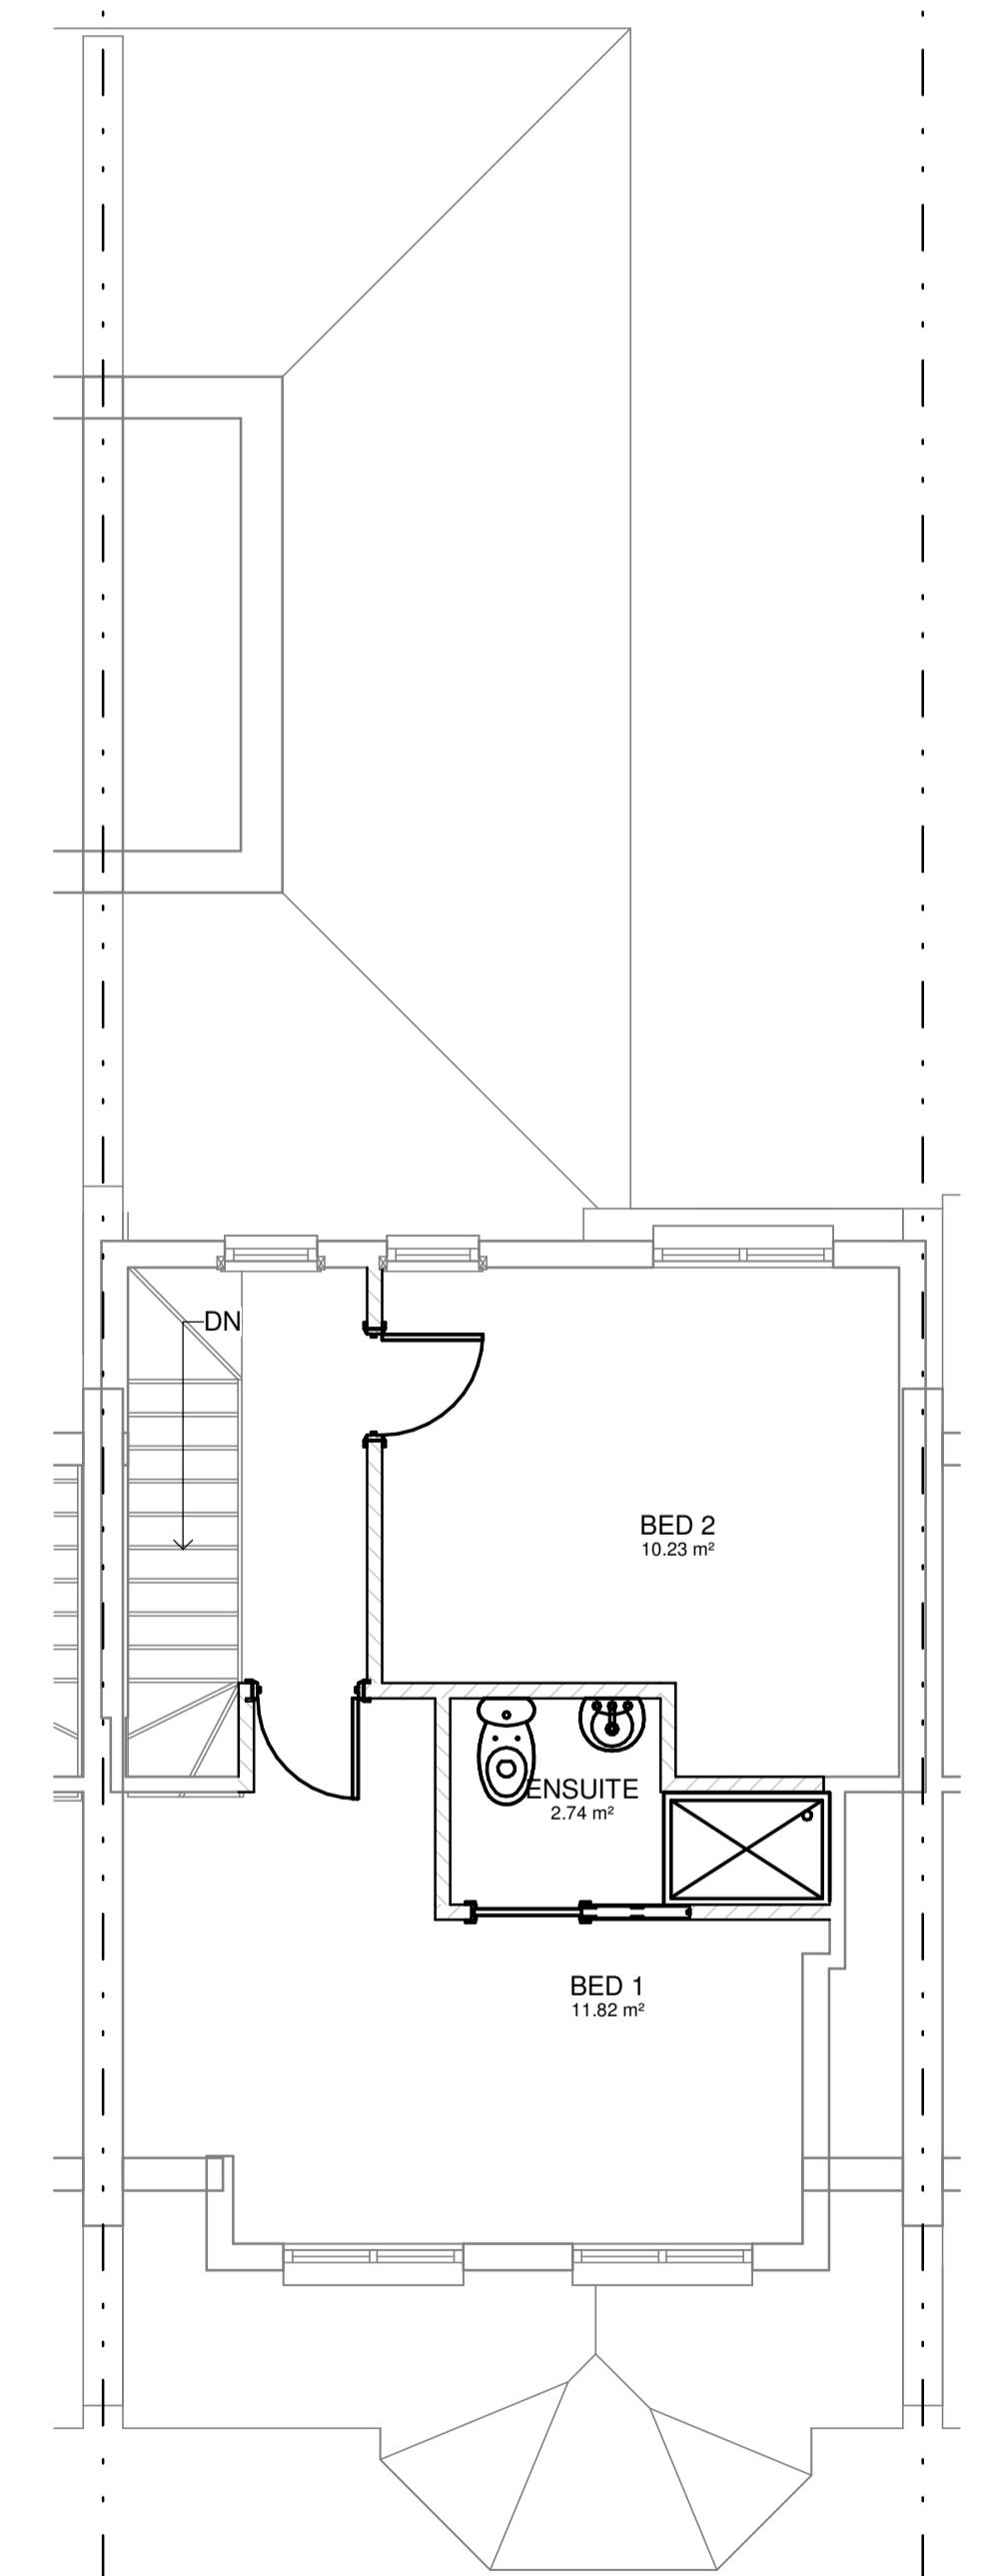


2 - Proposed Second Floor
1:50




Proposed Front
1:100



Proposed Rear
1:100

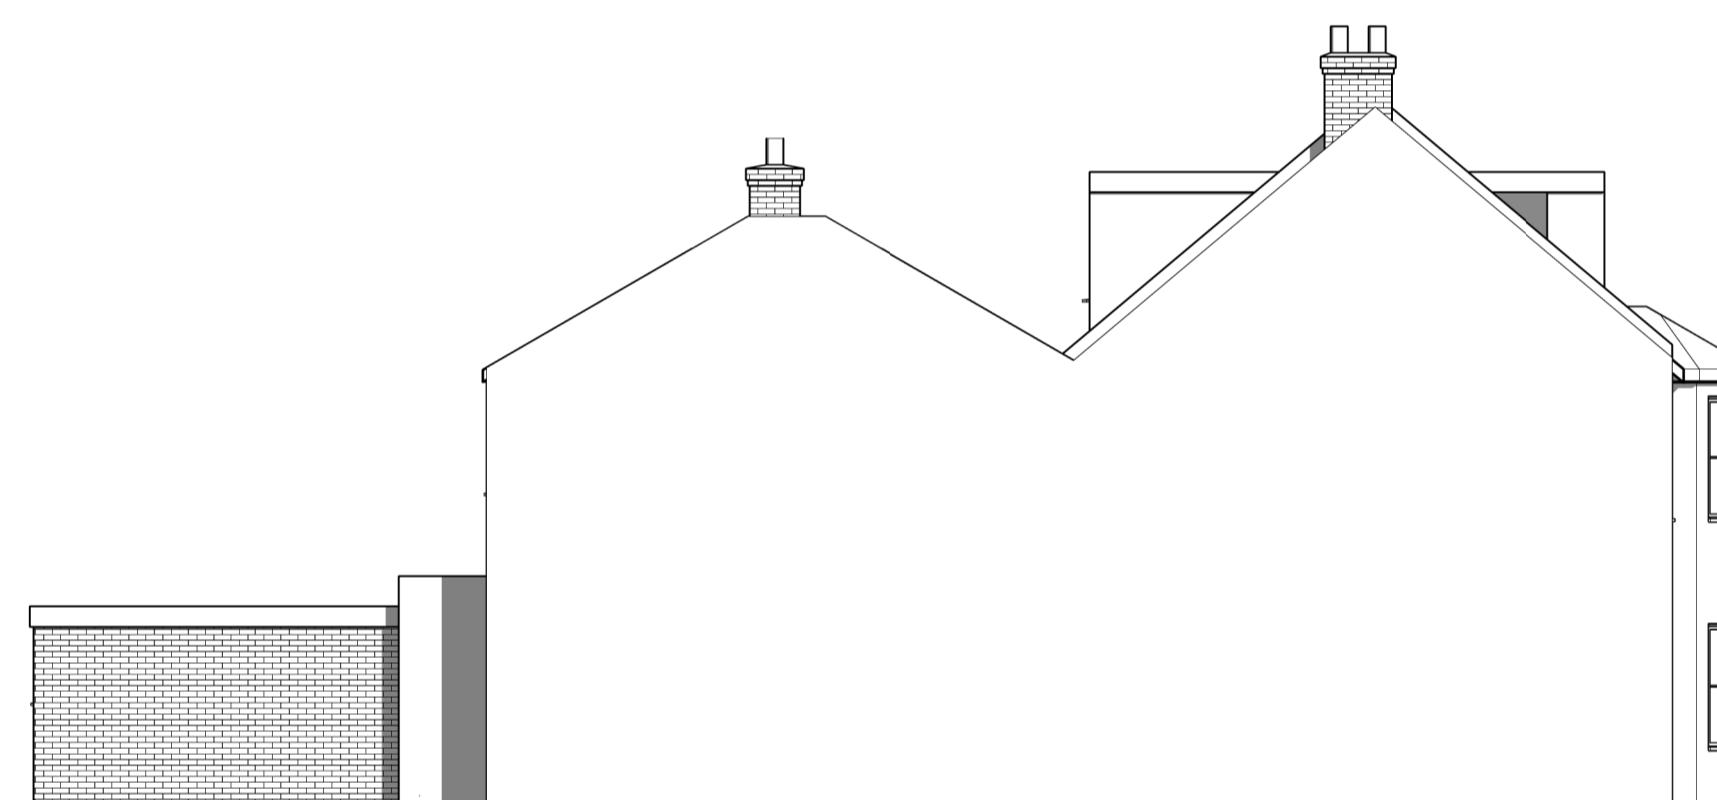

Proposed Side
1:100

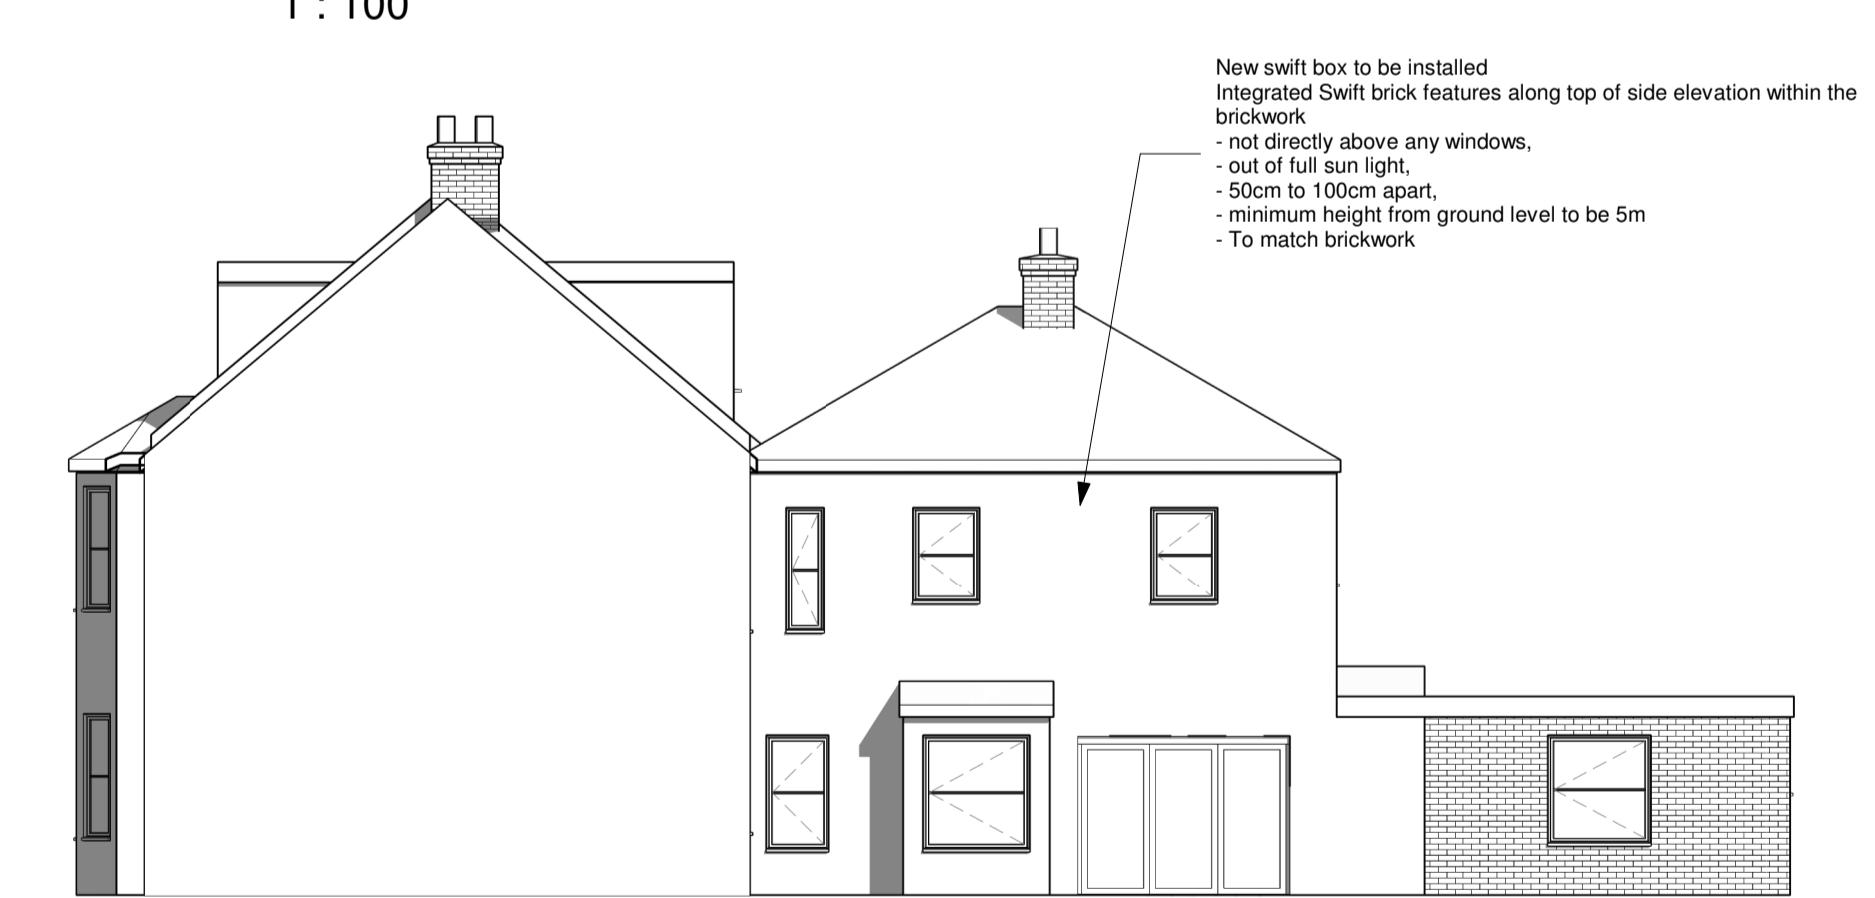

Proposed Side
1:100

E	DEC 24	Updated with Clients comments
D	DEC 24	Updated for Planning
C	DEC 24	Updated for Planning
B	NOV 24	Updated with clients comments
A	NOV 24	Updated with clients comments

Rev. Date Description



Fareham
21 Middle Road
Park Gate
SO31 7GH
Tel: (01329) 888 322

Client
Joel Walker

Job Title

27 Argyle Road

Drawing Title
Proposed Plans and Elevations

Scale As indicated Sheet A1

Date OCT 24 Drawn by MD

Drg. No. PG.9146.24 · 0 · 02 Rev. E

