



Ordnance Survey (c) Crown Copyright 2024. All rights reserved. Licence number 100022432

### LOCATION PLAN - 1/1250

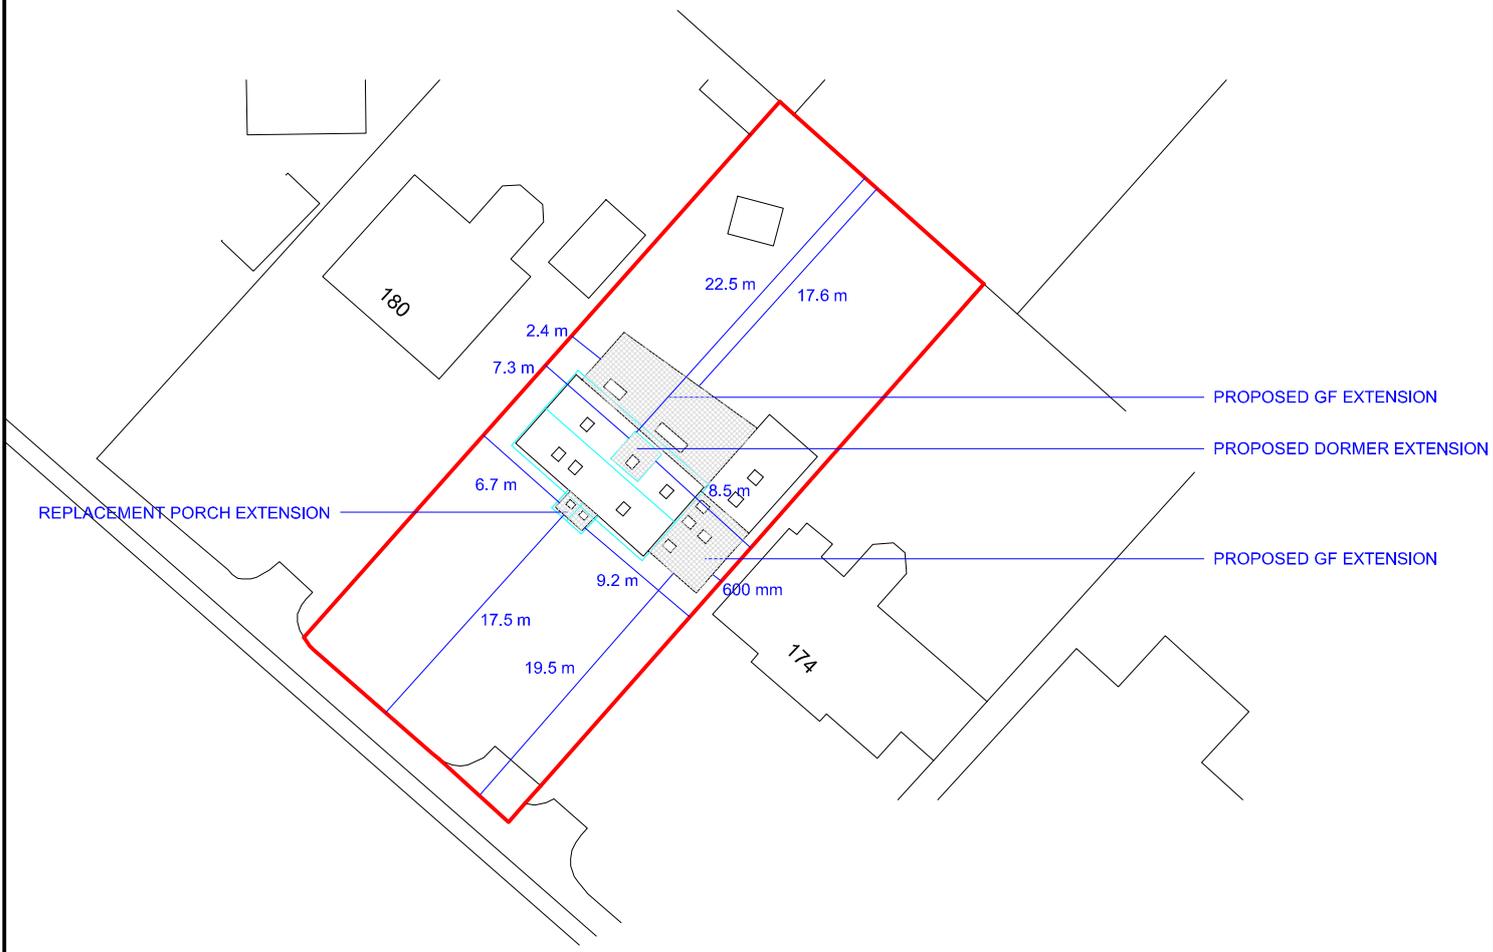

### SITE PLAN - 1/500

1/1250 and 1/500 on A4 paper.

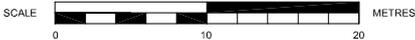

**SUSSEX BUILDING CONSULTANCY LIMITED**

178 ALDWICK ROAD, ALDWICK,  
BOGNOR REGIS, WEST SUSSEX.

SCALE - 1/1250 REV - DATE - 22/10/2024



3 NORTHCOTE ROAD  
BOGNOR REGIS  
PO21 5LZ

TEL/FAX - (01243) 861379