



Existing Elevation-Right side

Proposed Elevation-Right side

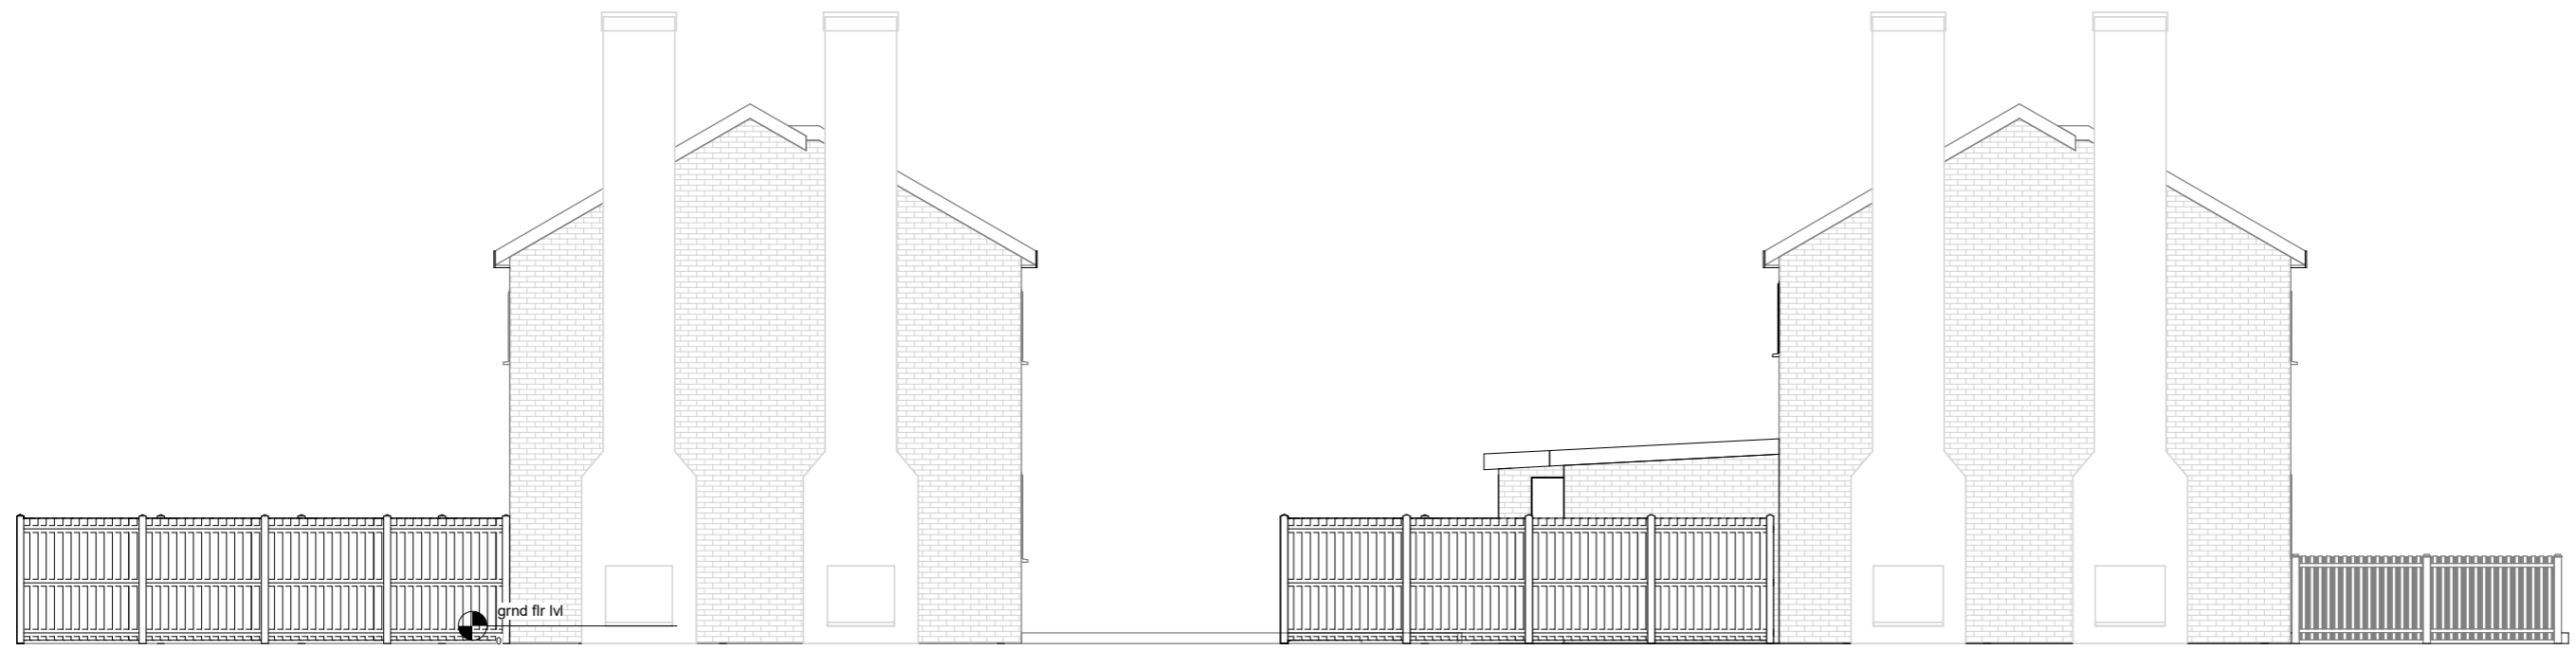

Existing Elevation-Left side

Proposed Elevation-Left side

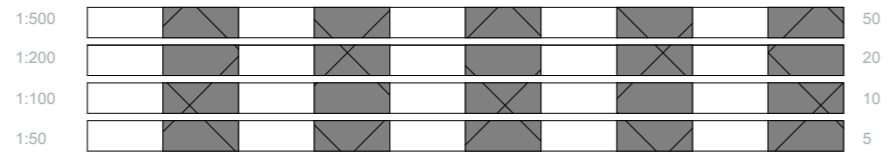

All measurement to be checked on site prior to any comment

Parkers Design Limited - The Studio @ 90, PO9 2PR

www.pexd.co.uk - info@parkersdesign.com - 07776 008822

PROJECT	9 Lyon Street PO21 1BW		CLIENT	Chen	
SHEET	Elevations-Right/Left side		Date	Issue Date	Scale (@ A3) 1 : 100
			Drawn by	SW	DRAWING NUMBER
			Checked by	SR	P 4
					REV