
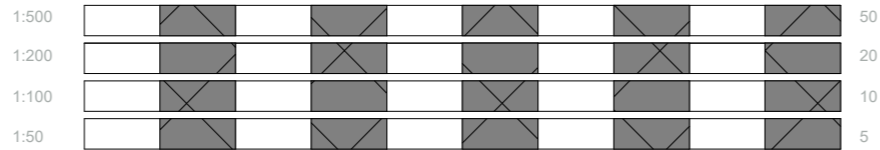


Proposed 3D 1

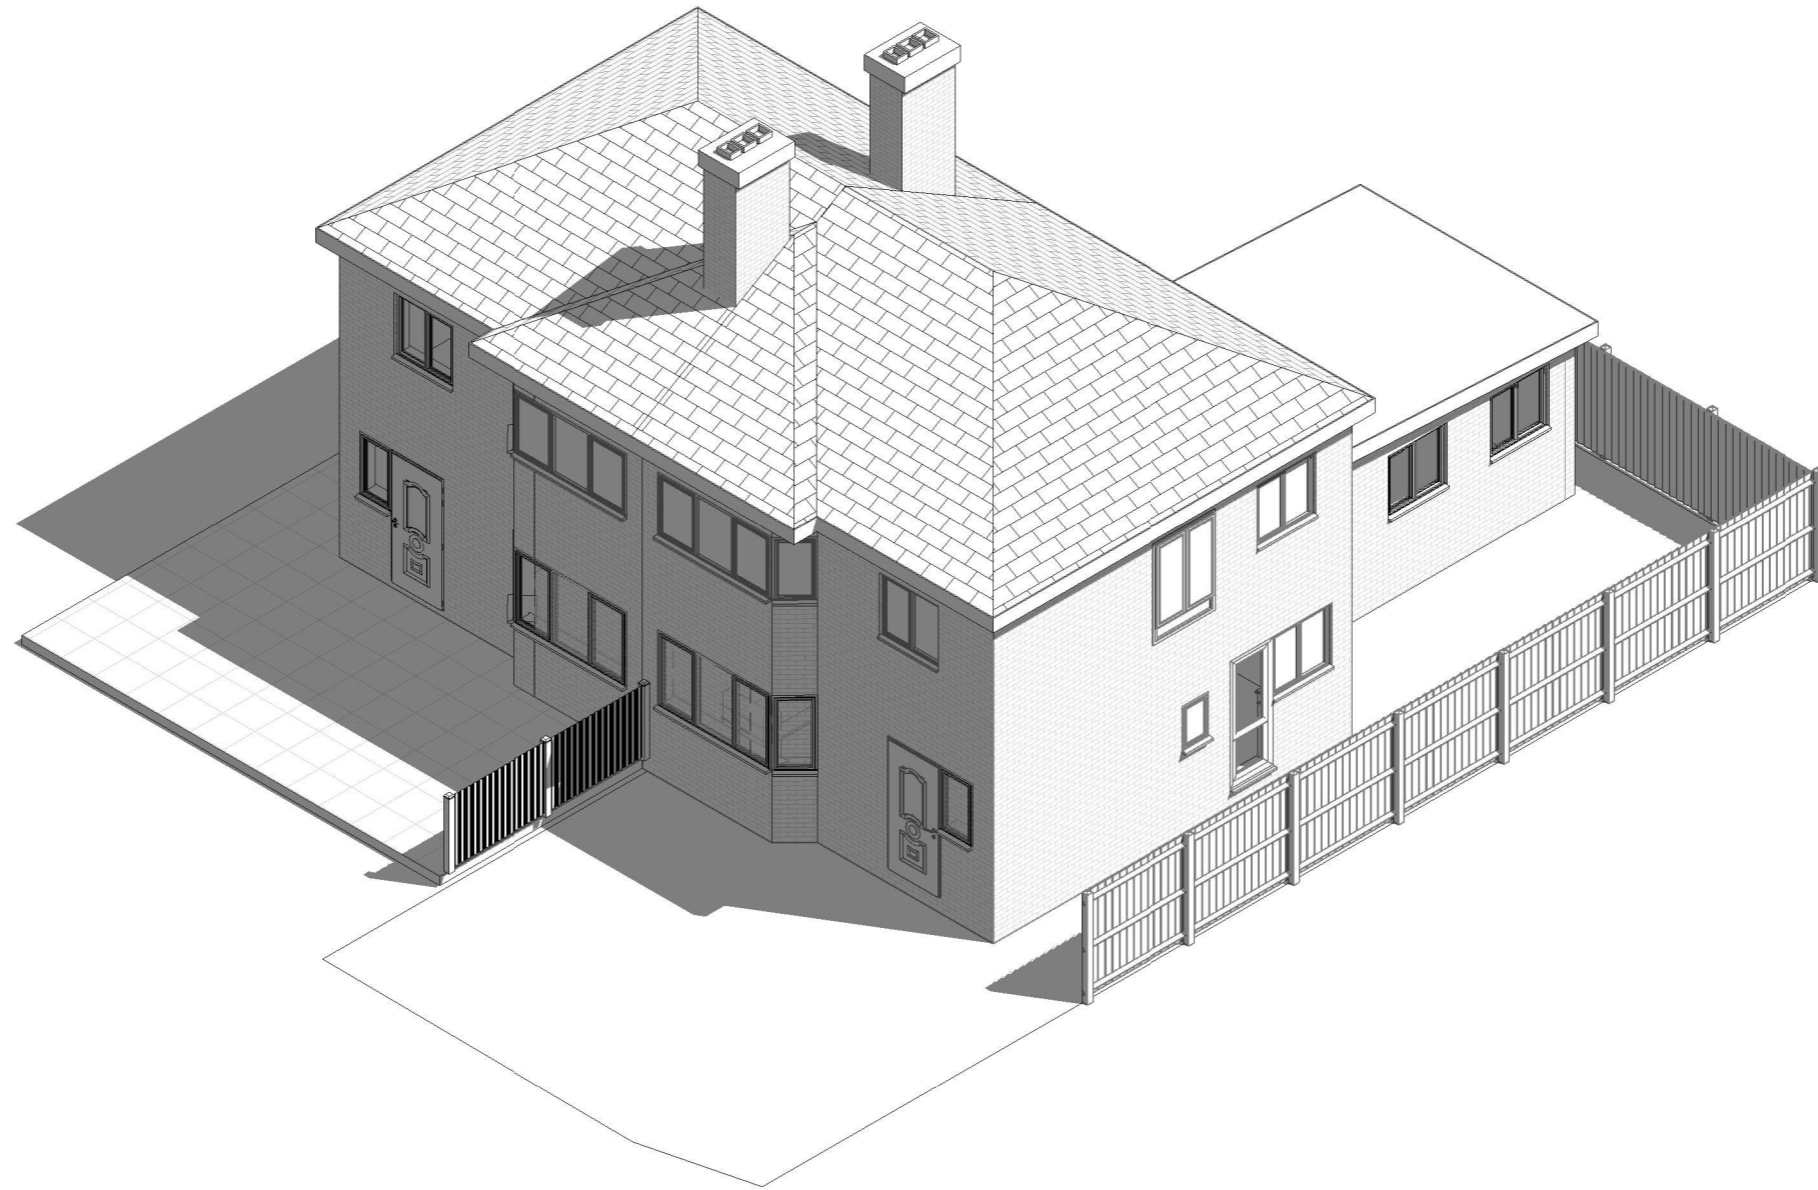

All measurement to be checked on site prior to any comment

Parkers Design Limited - The Studio @ 90, PO9 2PR

www.pexd.co.uk - info@parkersdesign.com - 07776 008822

| | | | | | |
|---------|---------------------------|--|------------|------------|----------------|
| PROJECT | 9 Lyon Street PO21 1BW | | CLIENT | Chen | |
| SHEET | 3D 1 | | Date | Issue Date | Scale (@ A3) |
| | | | Drawn by | SW | DRAWING NUMBER |
| | | | Checked by | SR | P 5 |
| | | | | | REV |