

DO NOT SCALE FROM THIS DRAWING EXCEPT FOR PLANNING PURPOSES ONLY.

ALL DIMENSIONS RELATING TO SUB-CONTRACTOR OR SUPPLIERS WORK MUST BE CHECKED ON SITE AND AGREED BETWEEN THE GENERAL CONTRACTOR & THE SUB-CONTRACTORS \ SUPPLIERS. ALL DIMENSIONS ARE IN MILLIMETERS. IF IN DOUBT ASK.


ALL WORKS OR MATERIALS INDICATED ON THE DRAWING ARE TO BE TO THE LATEST BRITISH STANDARDS AND ARE TO BE CARRIED OUT IN ACCORDANCE WITH THE RELEVANT CODES OF PRACTICE OR RECOGNISED TRADE ASSOCIATIONS RECOMMENDATIONS & PUBLICATIONS

REV. | AMENDMENT


BY | DATE

BLOCK PLAN

10 0 10 20 30 40 50 60 70 80 90 100
1:1250

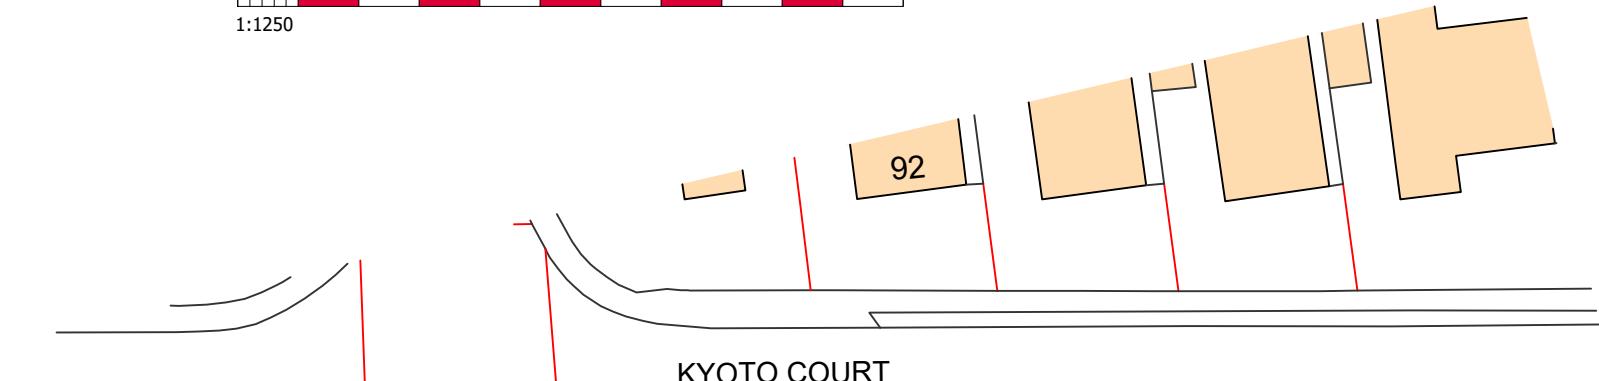

KYOTO COURT

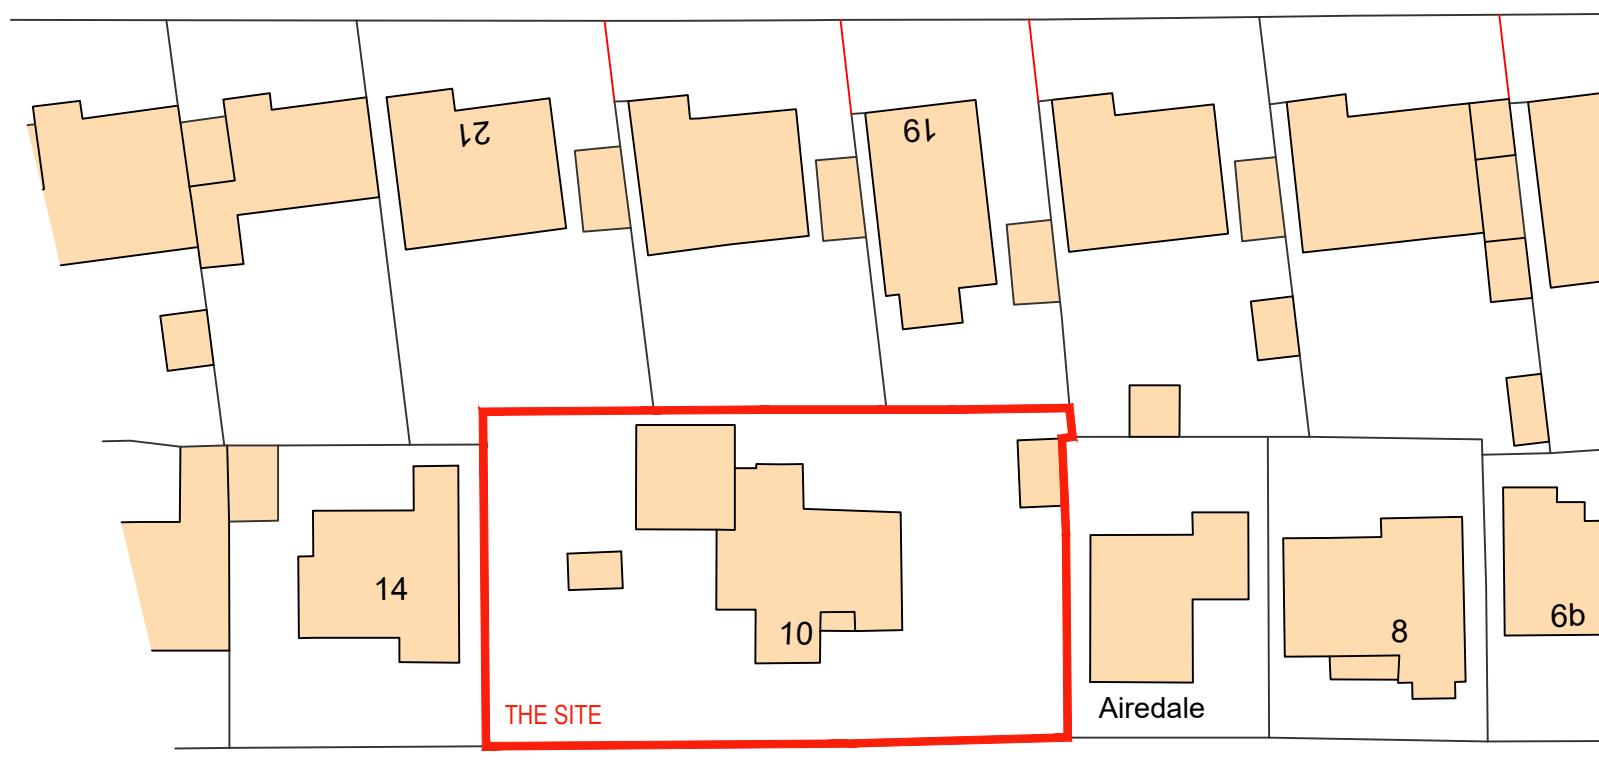

NELSON ROAD

6.2m

Ordnance Survey, (c) Crown Copyright 2025. All rights reserved. Licence number 10002243

BLOCK PLAN

5 0 5 10 15 20 25 30 35 40 45 50
1:500

David Seaman - DLS: ARCH
Mobile: 07776 304714
Email: david.seaman@dlsarch.co.uk

Project 10-12, Nelson Road,
Aldwick.
Drawing Location + Block Plans

Date february 2025 Drawn by
Scales 1:500/1250@A1/A3 Suitability planning
Doc No DLS-147-PL-010-B Revision

