


Block Plan: 30 Madeira Avenue PO228DB: re-build garage with extension above

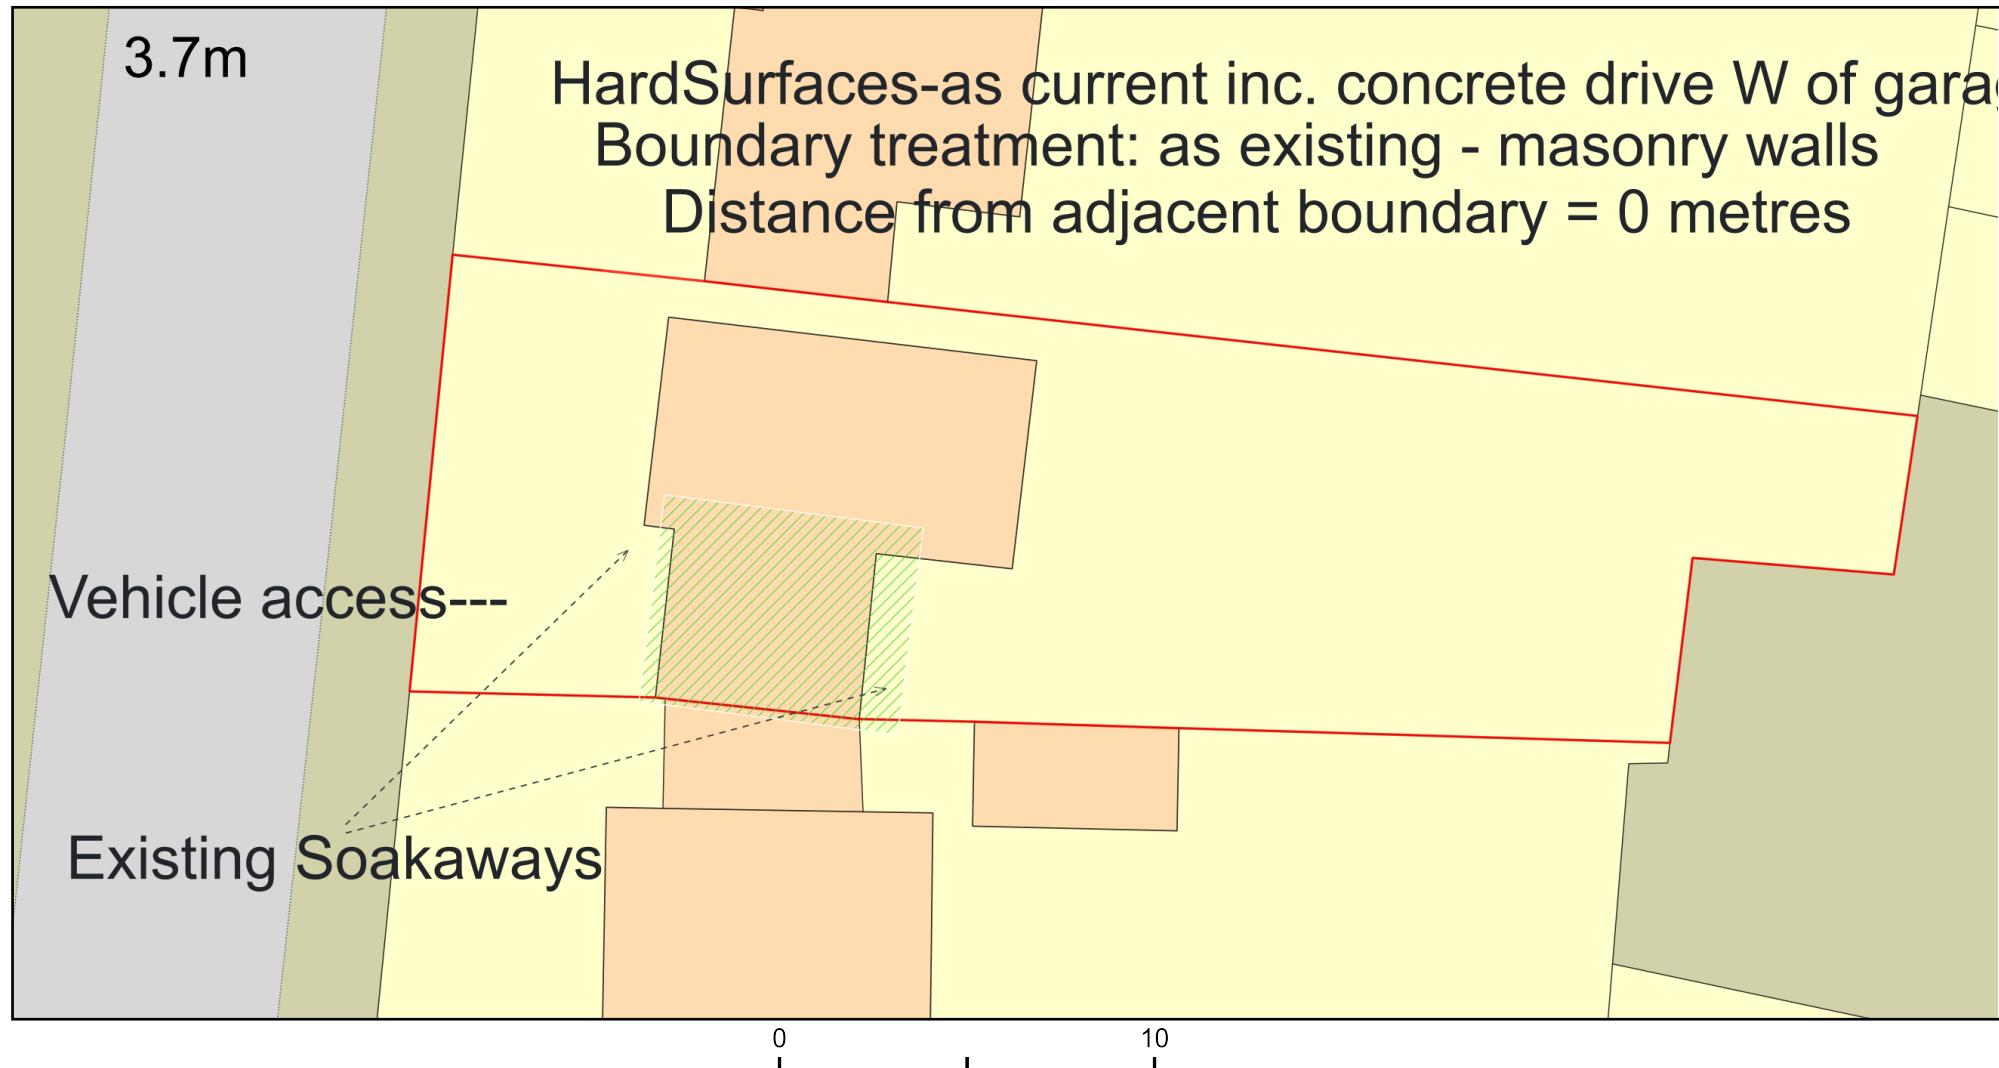

Plan Produced for: H. Stamp
Date Produced: 31 Mar 2025
Plan Reference Number: TQRQM25090144209964
Scale: 1:200 @ A4