
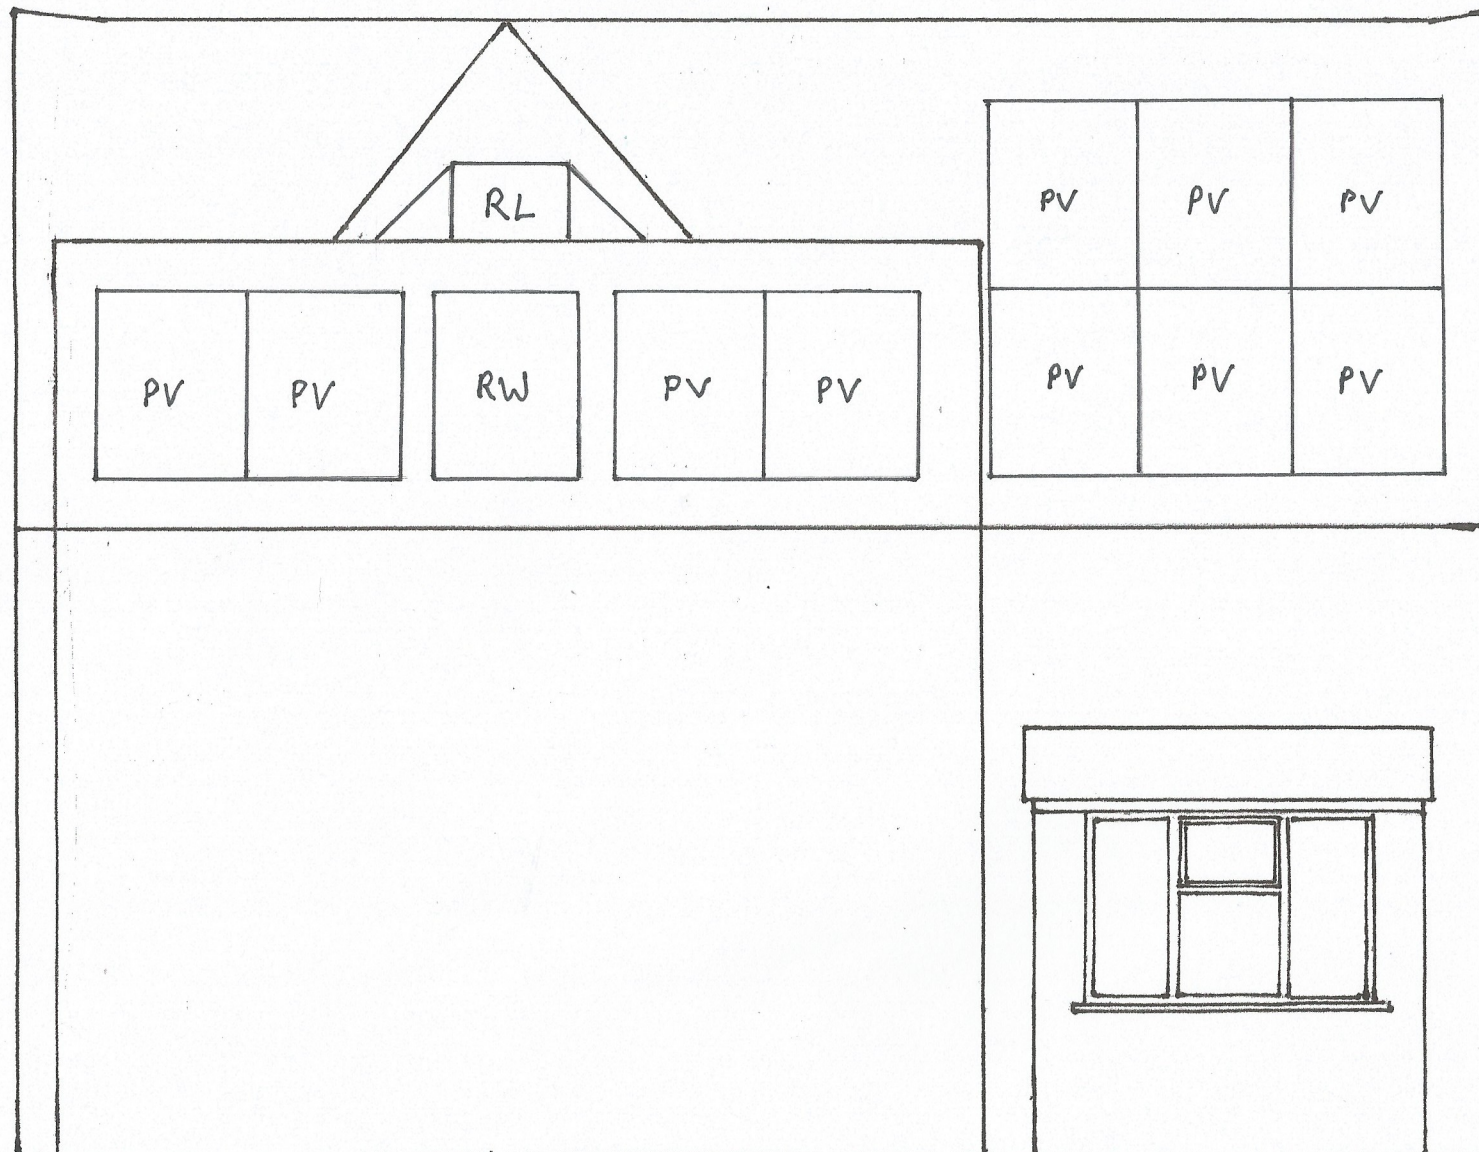


30, Madeira Avenue, P0228DB :: South side Elevation : Proposed

Scale: 1:50 at A4

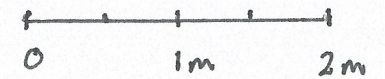

RL = Roof Light
RW = Roof Window
PV = Photovoltaic panel

HS:3/25