



Denotes area to which St Juliana's Convent has access rights

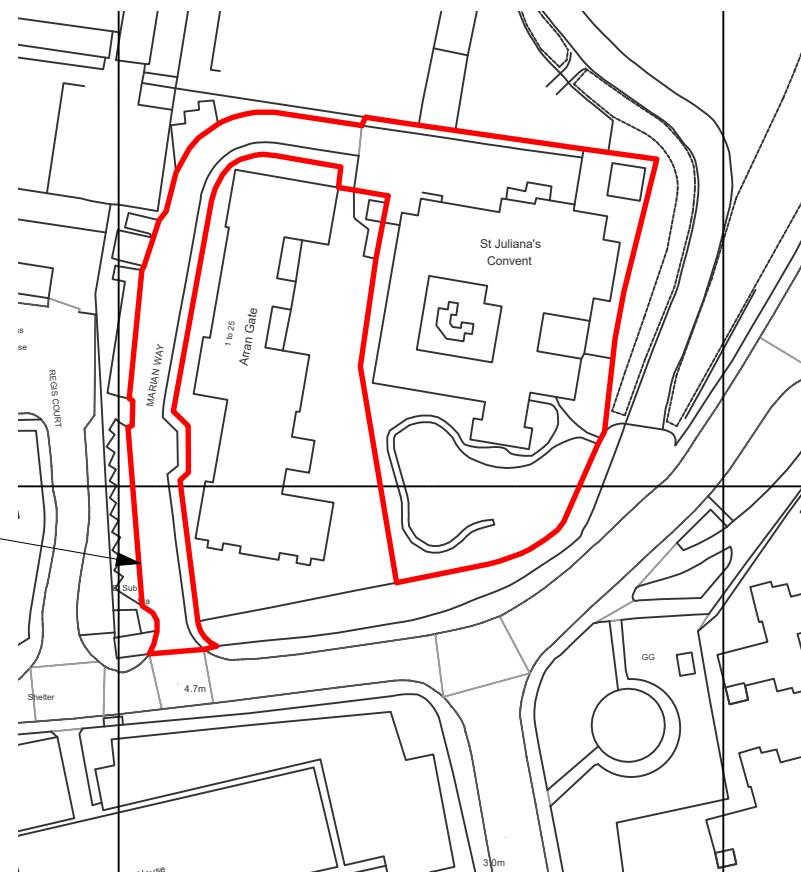

Location plan 1:1250@A3

1:1250 | 10m 20 30 40 50 | 70

Denotes area to which St Juliana's Convent has access rights

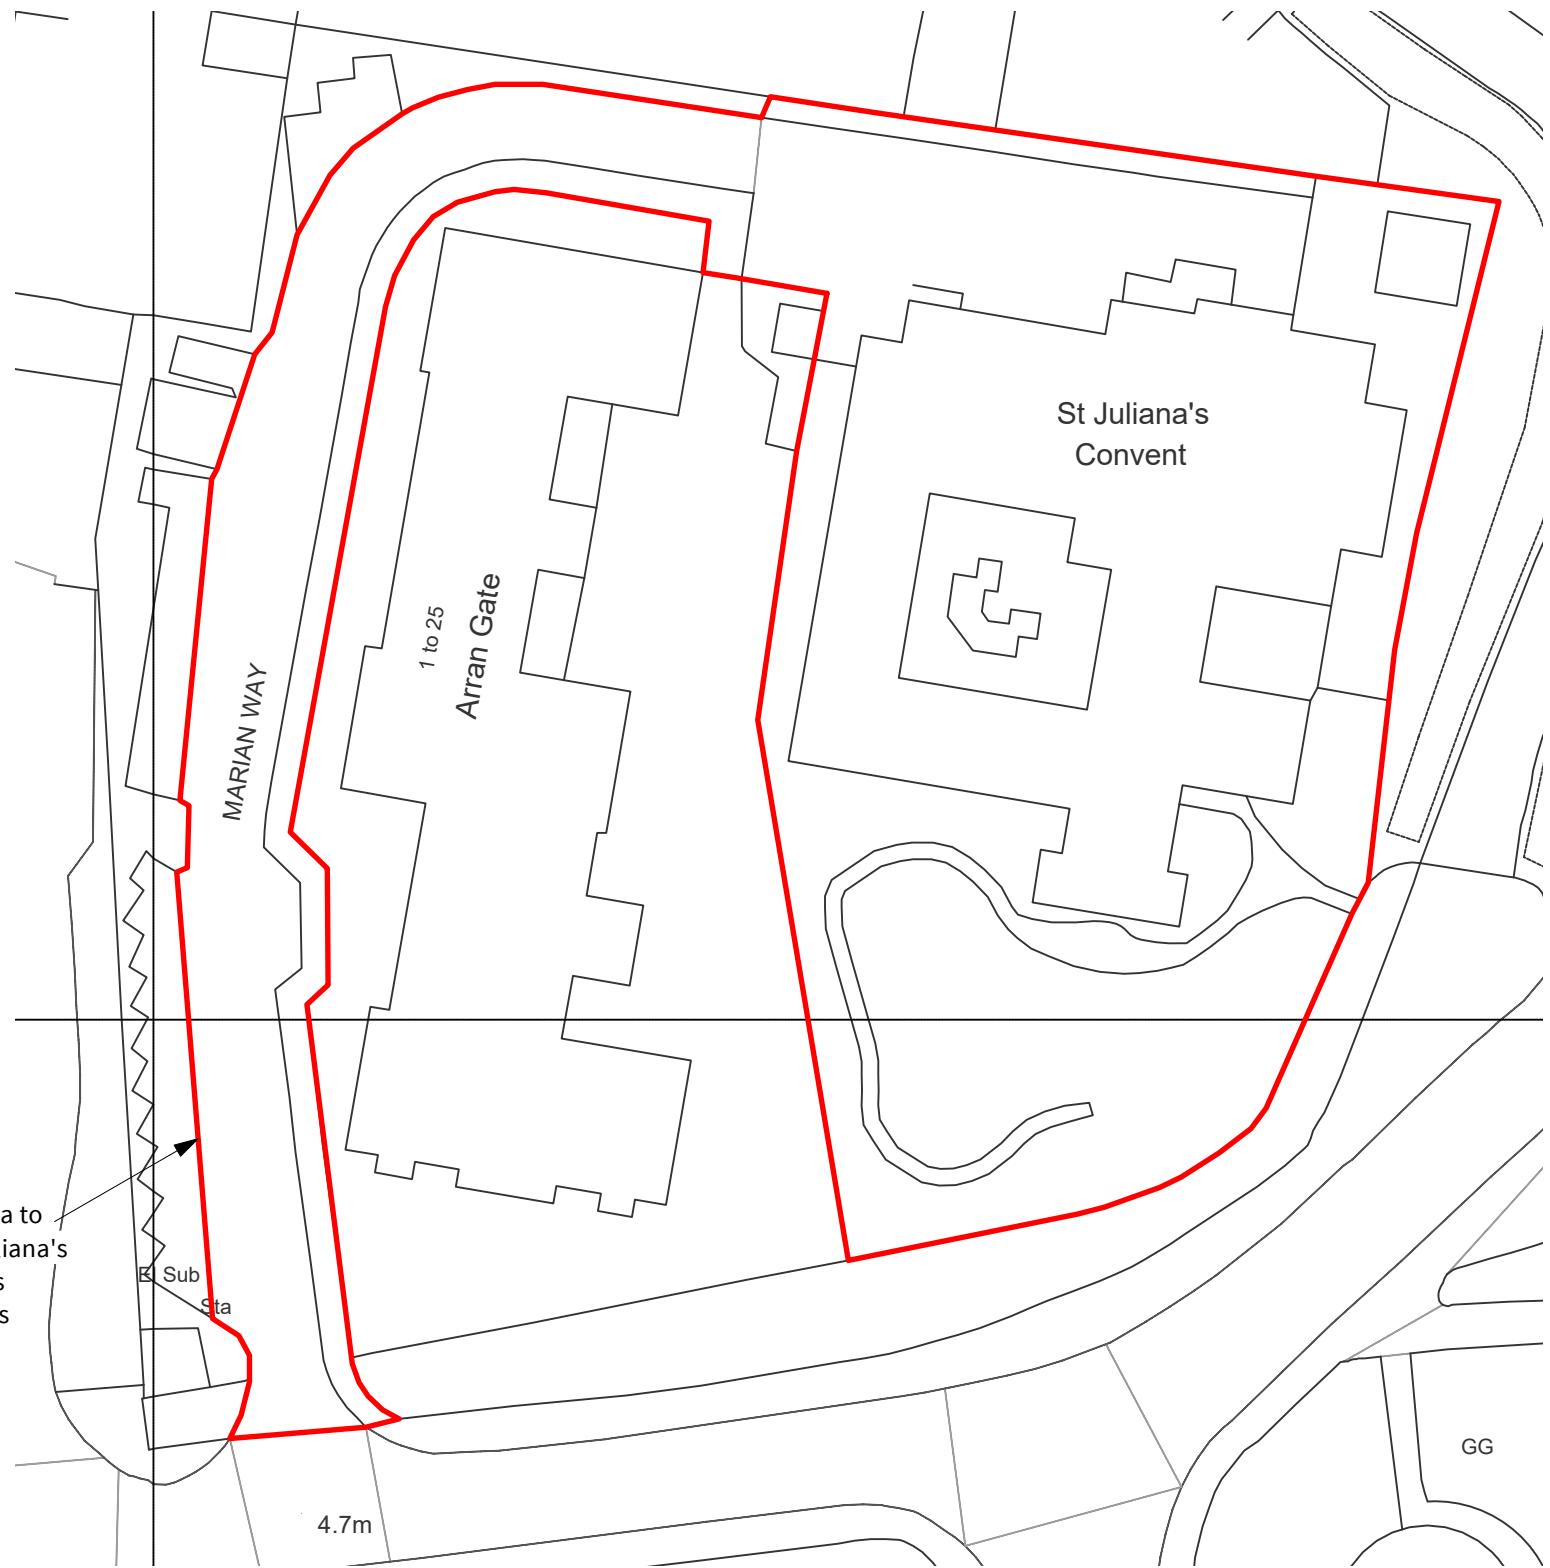

Block plan 1:500@A3

1:500 | 5m 10 | 20 | 30

23 Vine Street, Brighton BN1 4AG
e: studio@sticklandwright.co.uk
t: 01273 964051
Company registered in England No. 11222477


Disclaimer:

This drawing is the copyright of Stickland Wright Ltd. and may not be reproduced or used except by written permission.
Figured dimensions to have precedence over scaling. Check all site dimensions prior to fabrication. Refer any discrepancies found to Stickland Wright.

Revisions:

A	20/12/2024	For comment
B	06/01/2025	For comment
C	13/01/2025	For comment

Checked

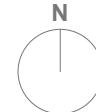

Dwg No. 24056A-P-001 C

Drawing Title Location plan
Address St Juliana's Bognor
Client Slasco Ltd
Scale 1:1250/500 @A3
Stage Planning
Drawn by ah
Checked by ns



architecture + interiors
www.sticklandwright.co.uk