


NOTES
WRITTEN DIMENSIONS TO BE TAKEN IN PREFERENCE TO SCALE, AND ARE TO BE CHECKED ON SITE PRIOR TO COMMENCING WORK.
THIS DRAWING IS TO BE READ IN CONJUNCTION WITH ALL OTHER DOCUMENTS RELATING TO THIS PROJECT.
ANY DISCREPANCIES ARE TO BE REFERRED IMMEDIATELY TO THE PROJECT DESIGNER.
THIS DRAWING IS COPYRIGHT, AND SHOULD NOT BE USED OR REPRODUCED WITHOUT PERMISSION.
IT IS THE CONTRACTOR'S RESPONSIBILITY TO ENSURE COMPLIANCE WITH THE BUILDING REGULATIONS.

WINDOW DETAILS:

NEW ALUMINIUM DOUBLE GLAZED WINDOW AND DOOR SECTIONS AS MANUFACTURED BY 'ALUFOLD'
RAL COLOUR TO BE AGREED WITH L.A. PLANNING DEPT.

FASCIA DETAILS:

NEW TIMBER PAINTED LOW PROFILE FASCIA WITH 112MM H.R. CAST IRON STYLE GUTTERS AND 68MM DIA RWP GOODS BY 'BRETT MARTIN', 'CASCADES' STYLE. COLOR - CLASSIC BLACK

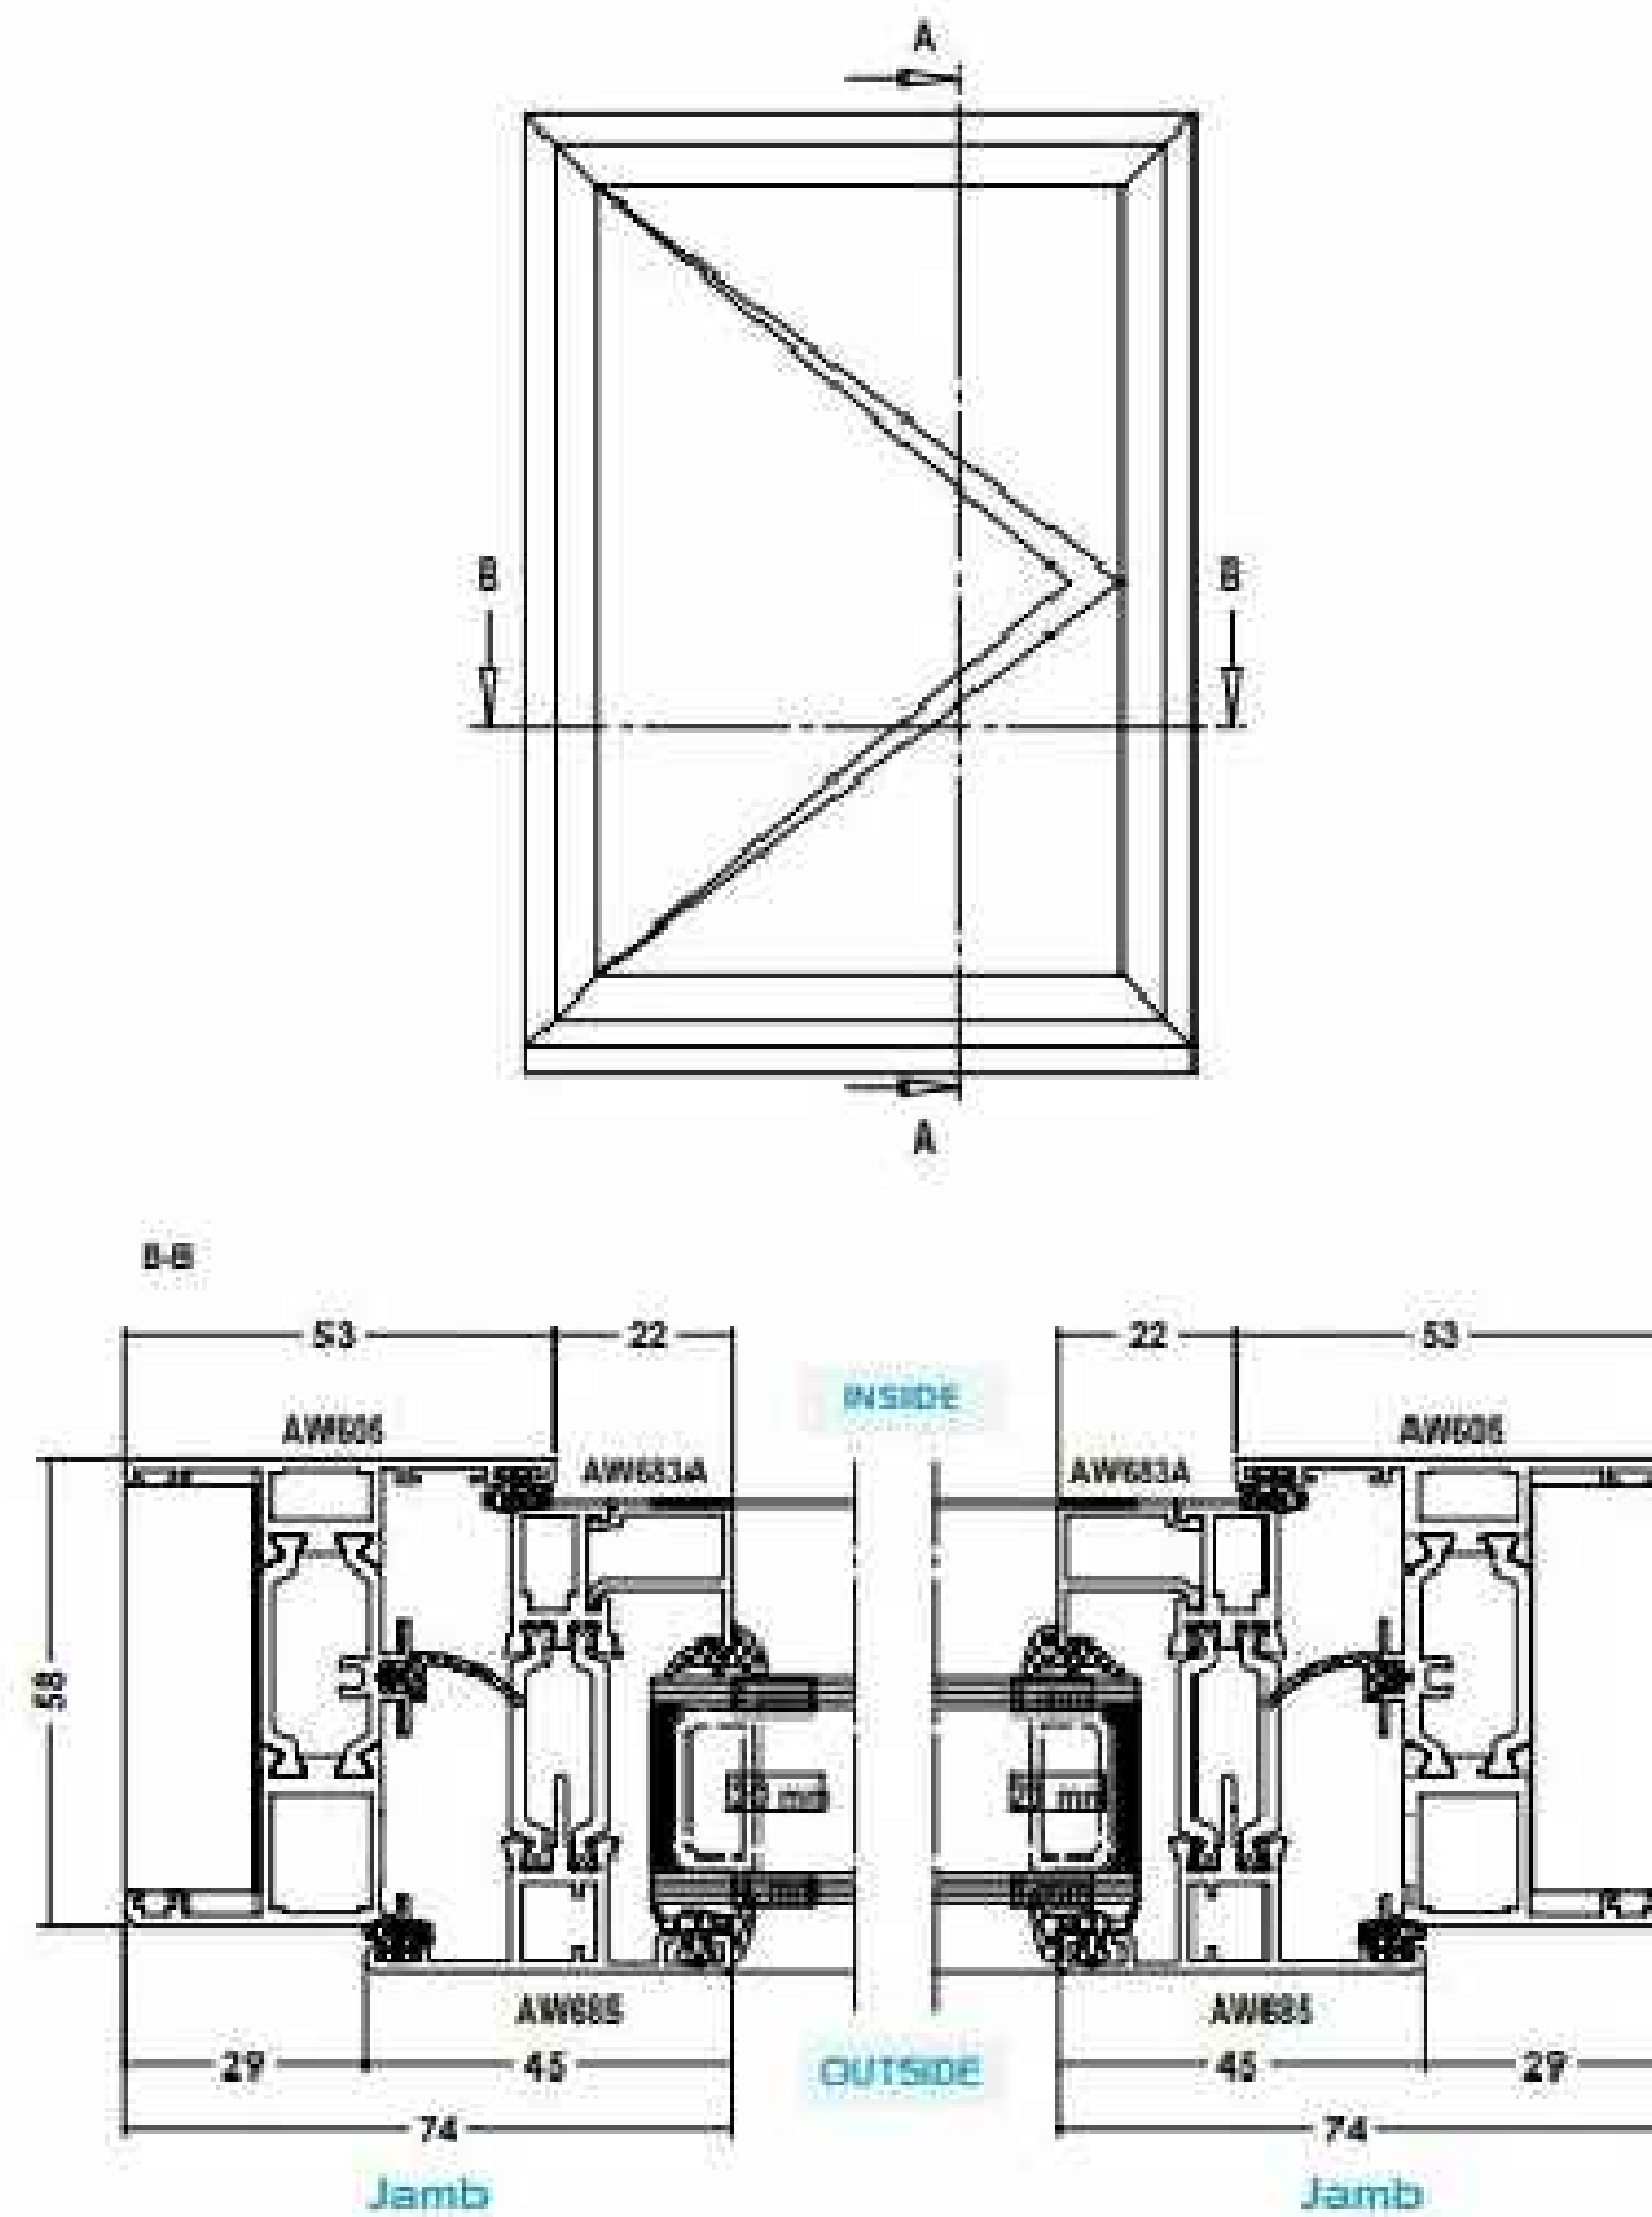


WINDOW DETAILS:

NEW ALUMINIUM DOUBLE GLAZED CASEMENT WINDOW SECTIONS AS MANUFACTURED BY 'ALUFOLD'
'ALUFOLD' STYLE A1839


COLOUR TO BE 'SAGE GREEN'

PROPOSED TYPICAL WINDOW SECTIONS, ELEVATION & PLANS
(1:10 SCALE)

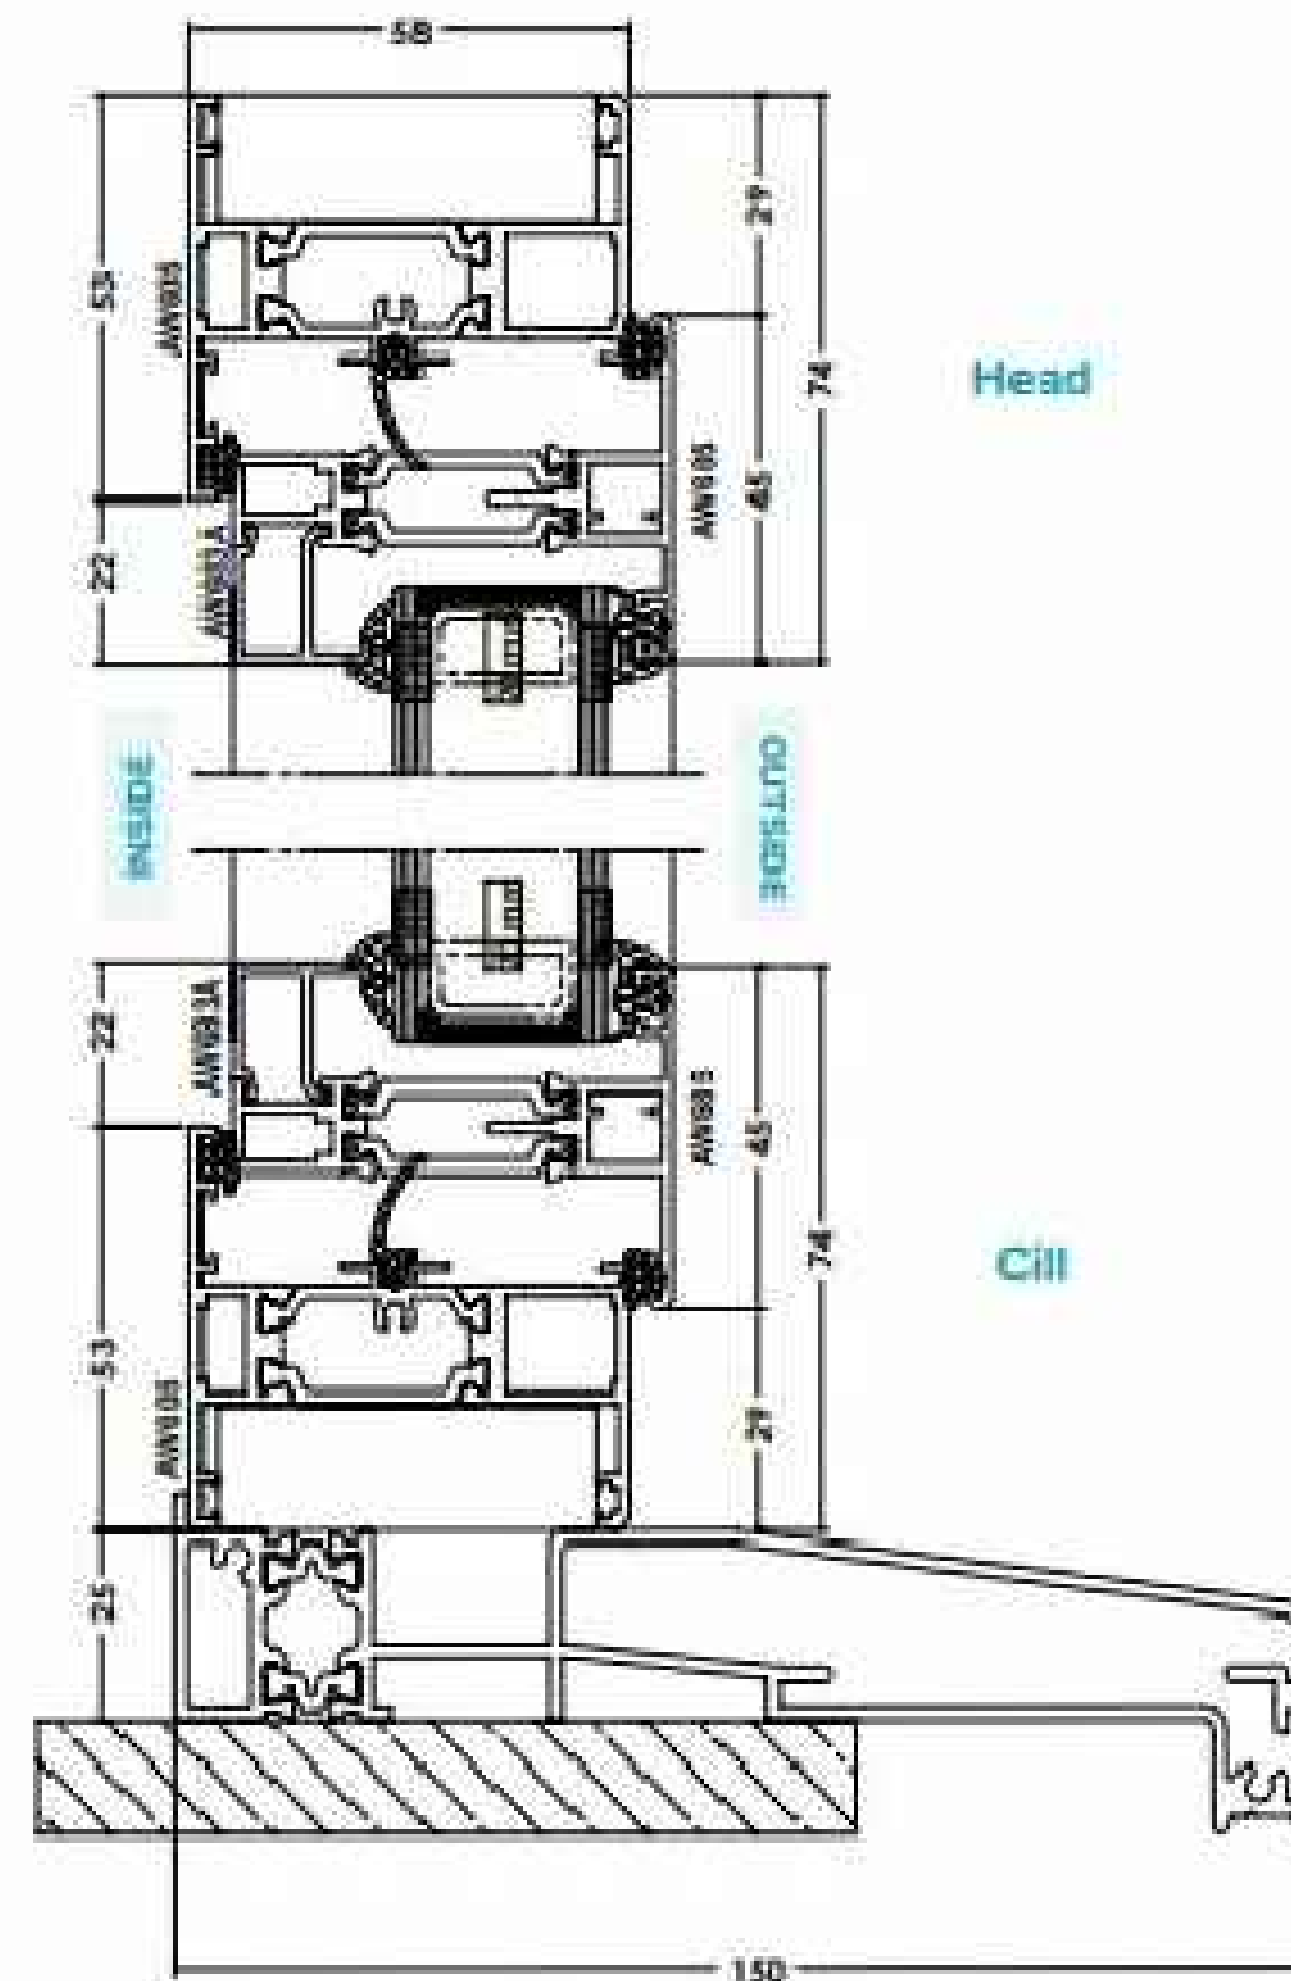


Head


Jamb

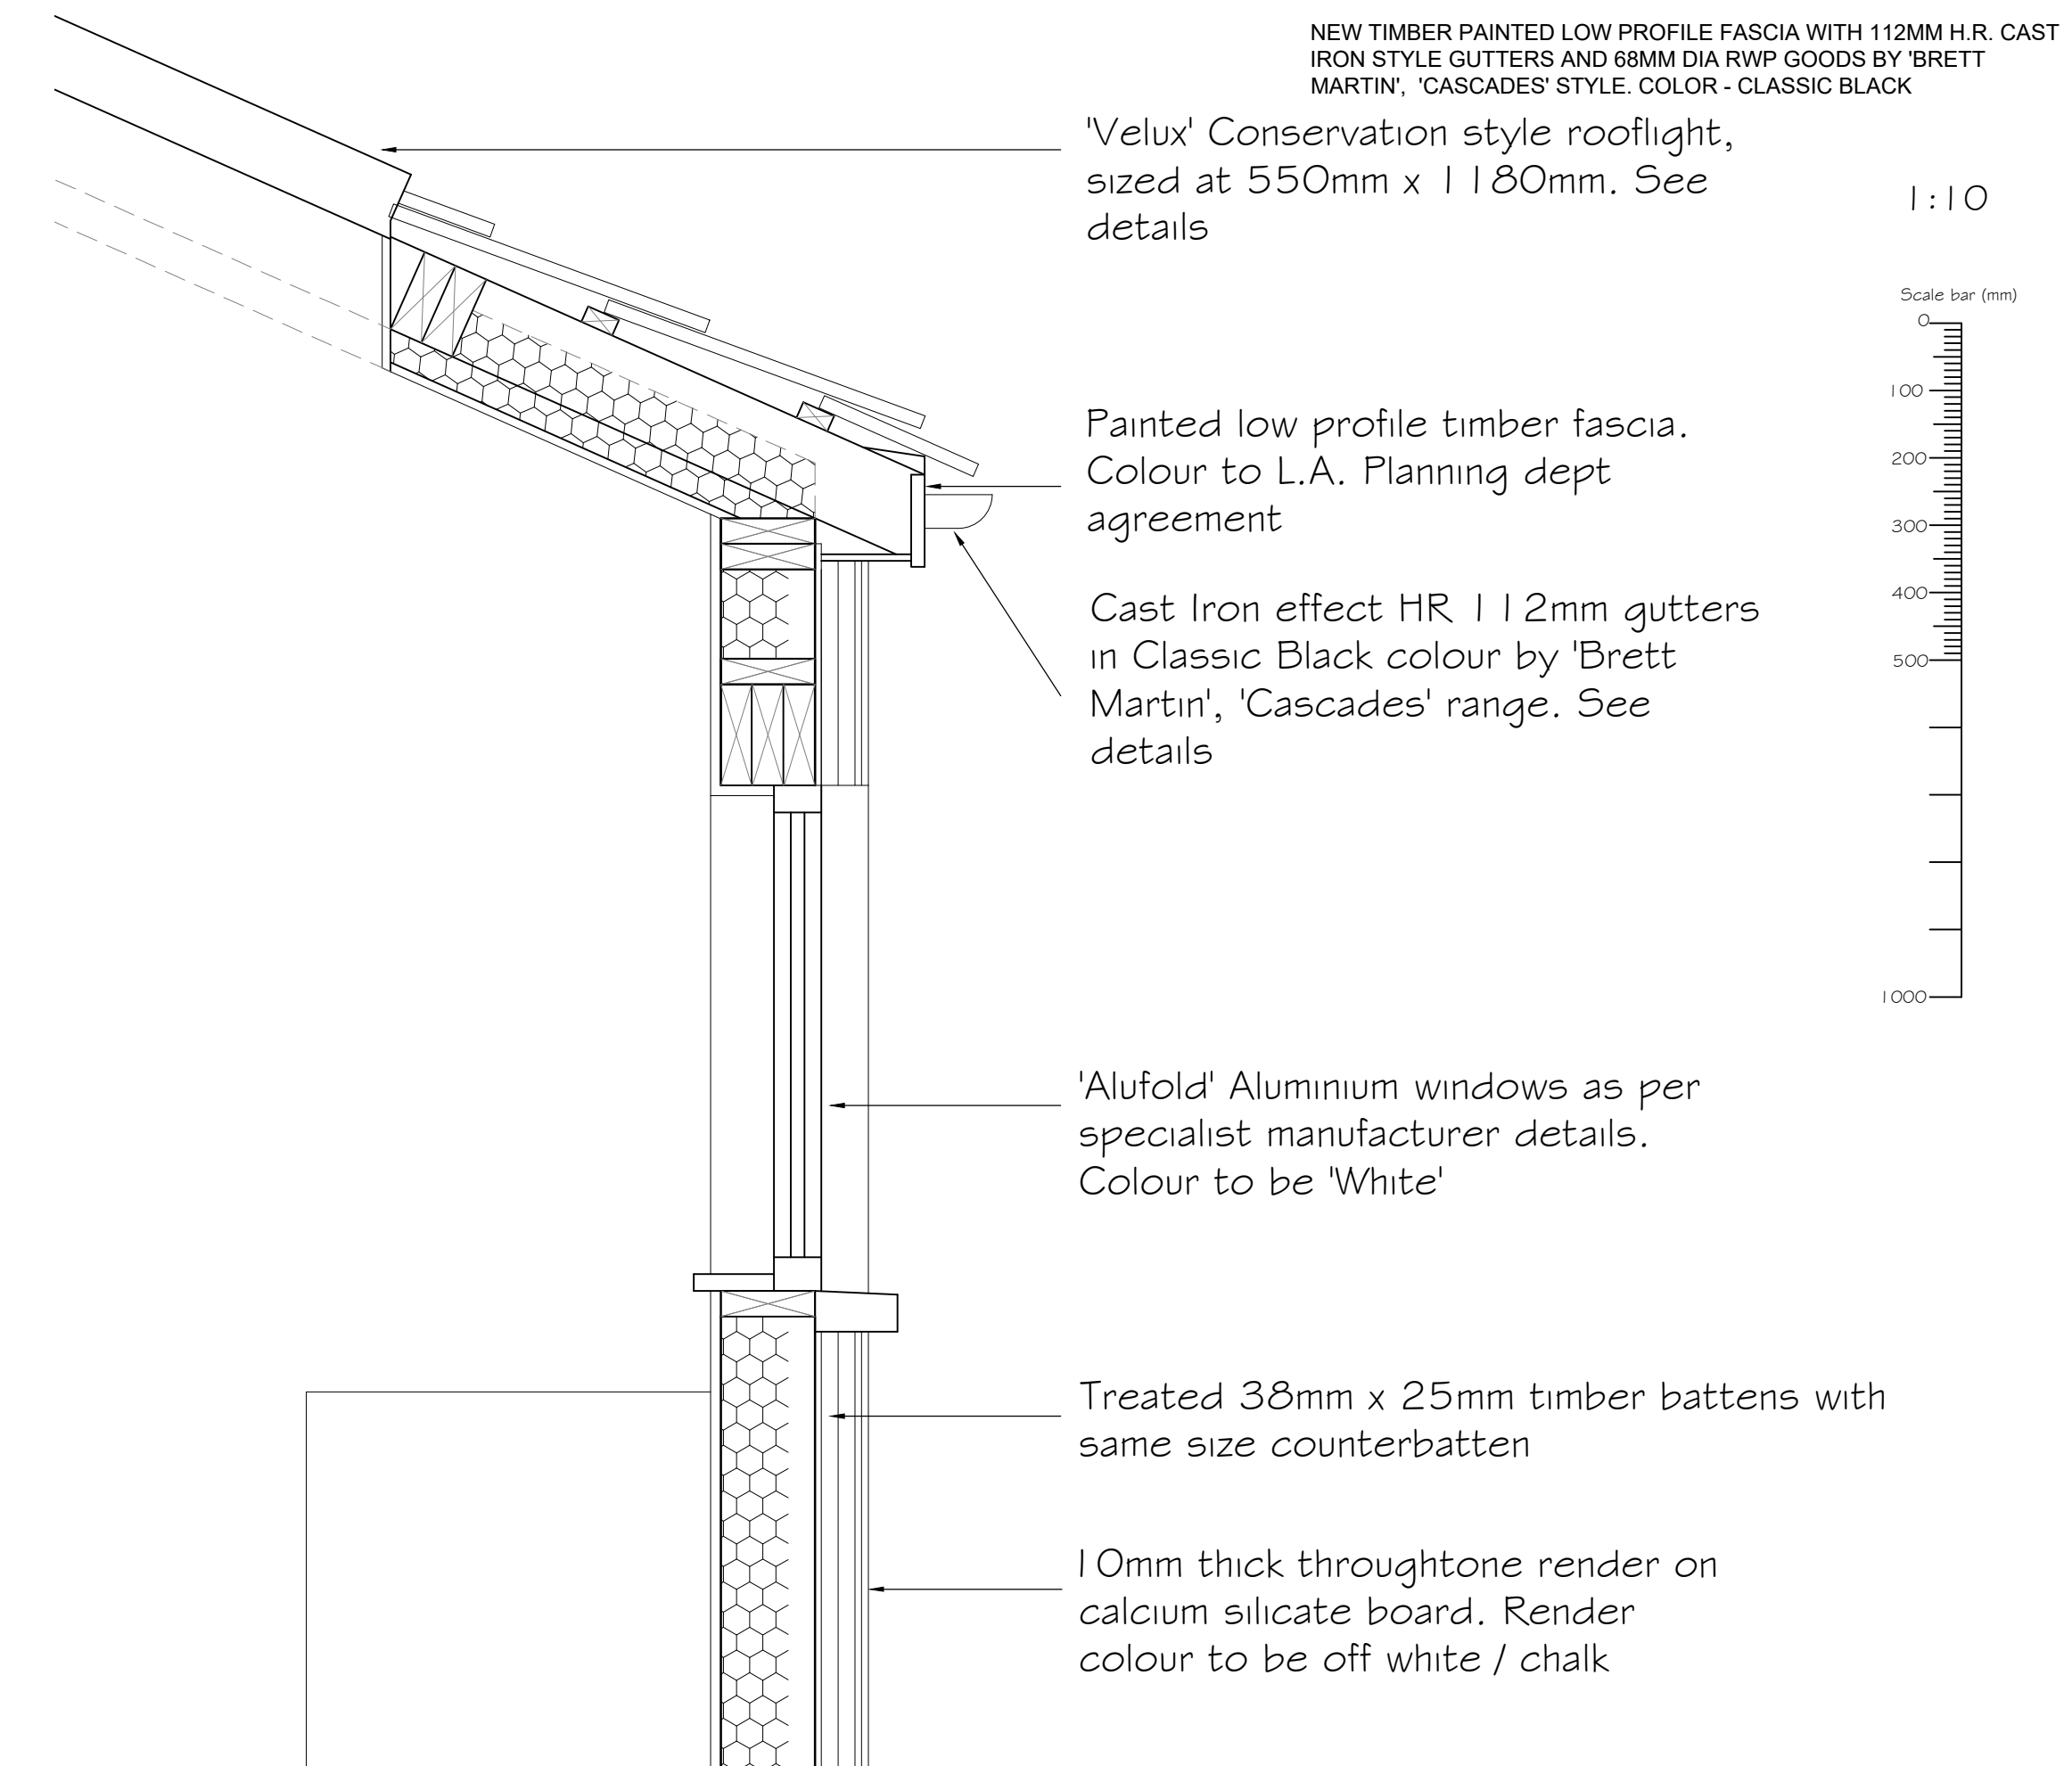

PROPOSED FASCIA SECTION (1:10 SCALE)

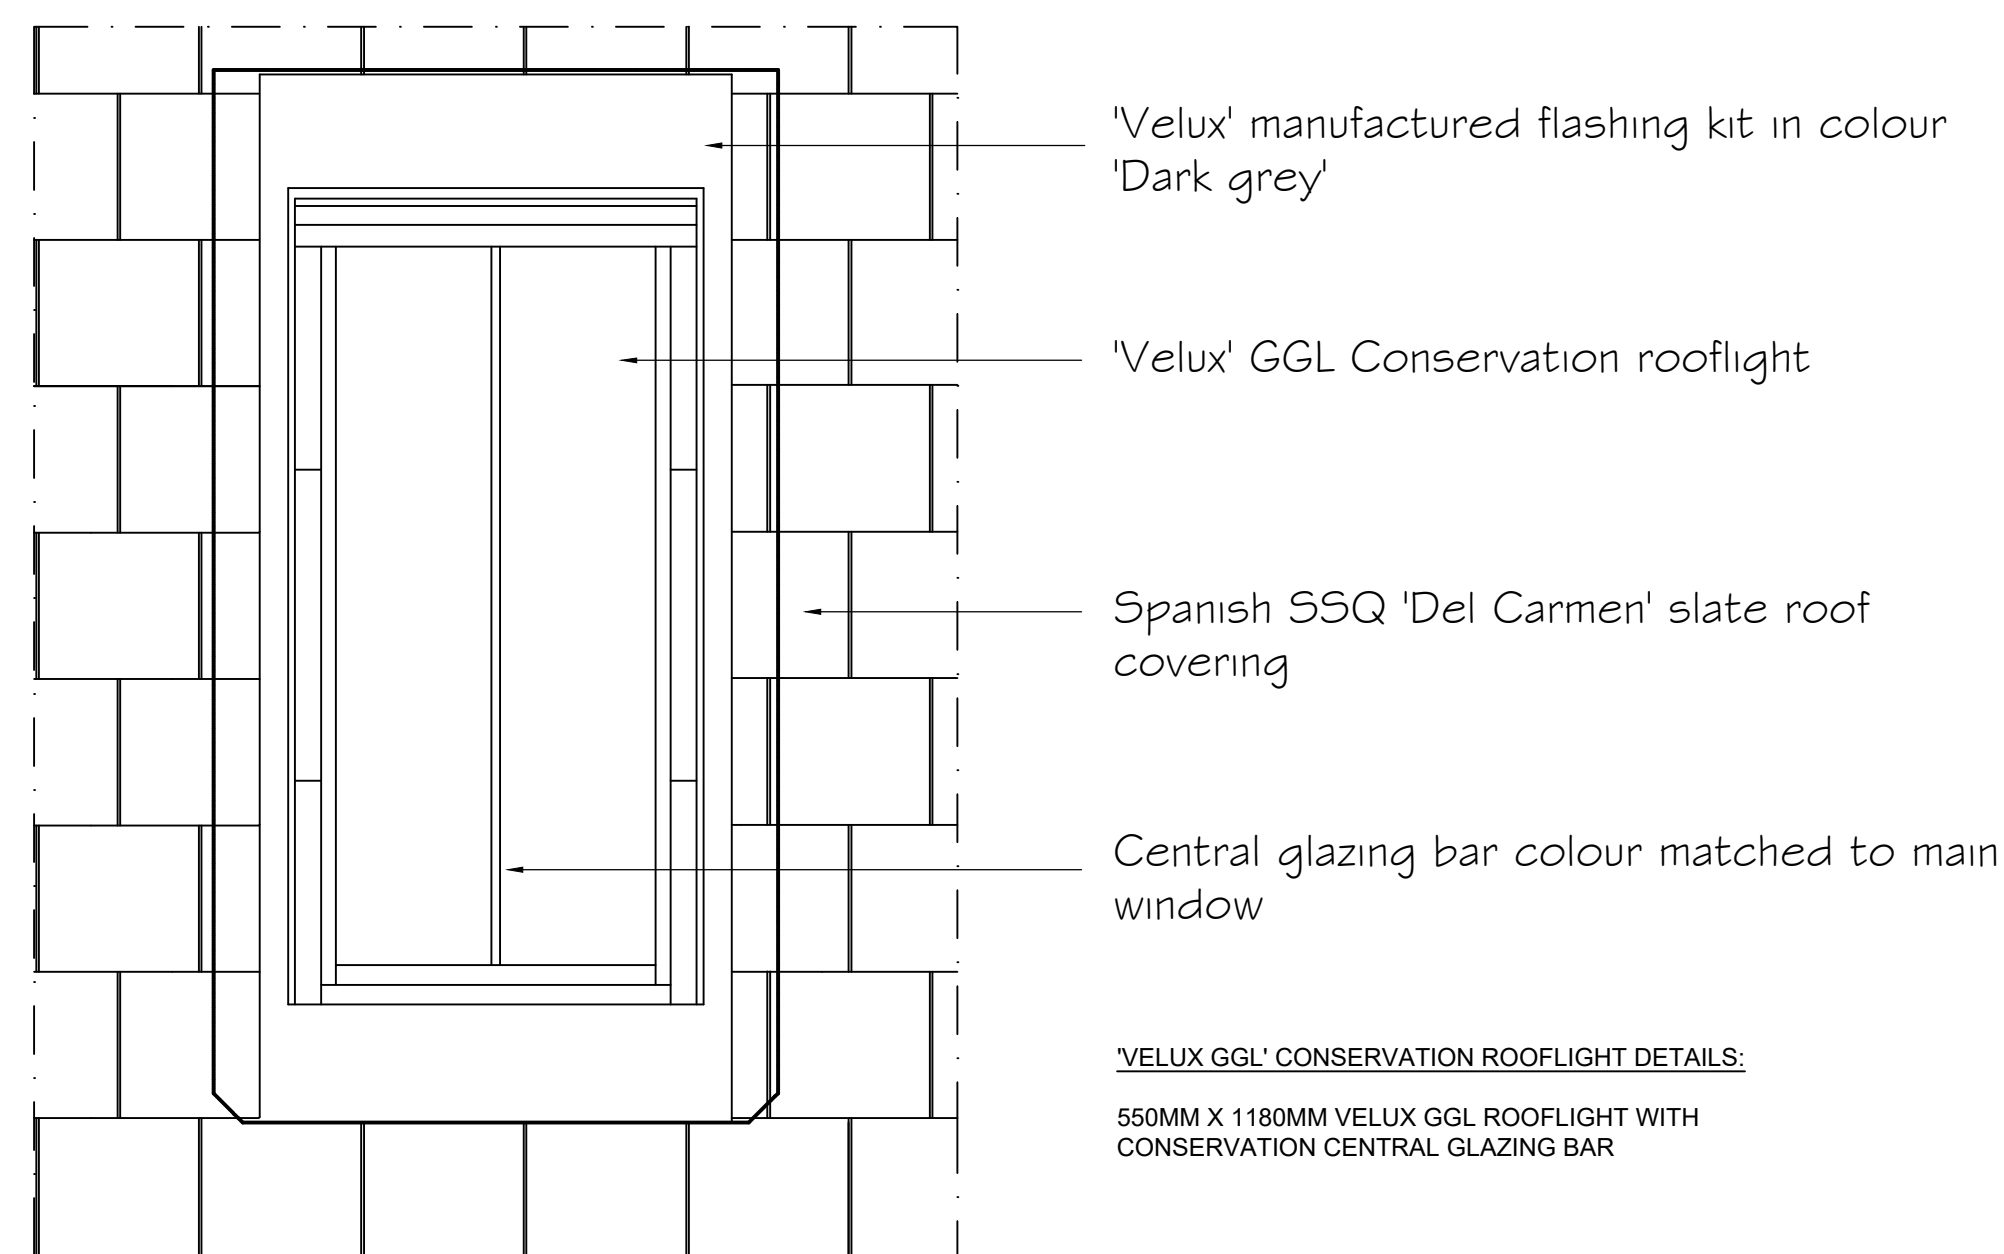

PROPOSED CONSERVATION VELUX ROOF VIEW (1:10 SCALE)

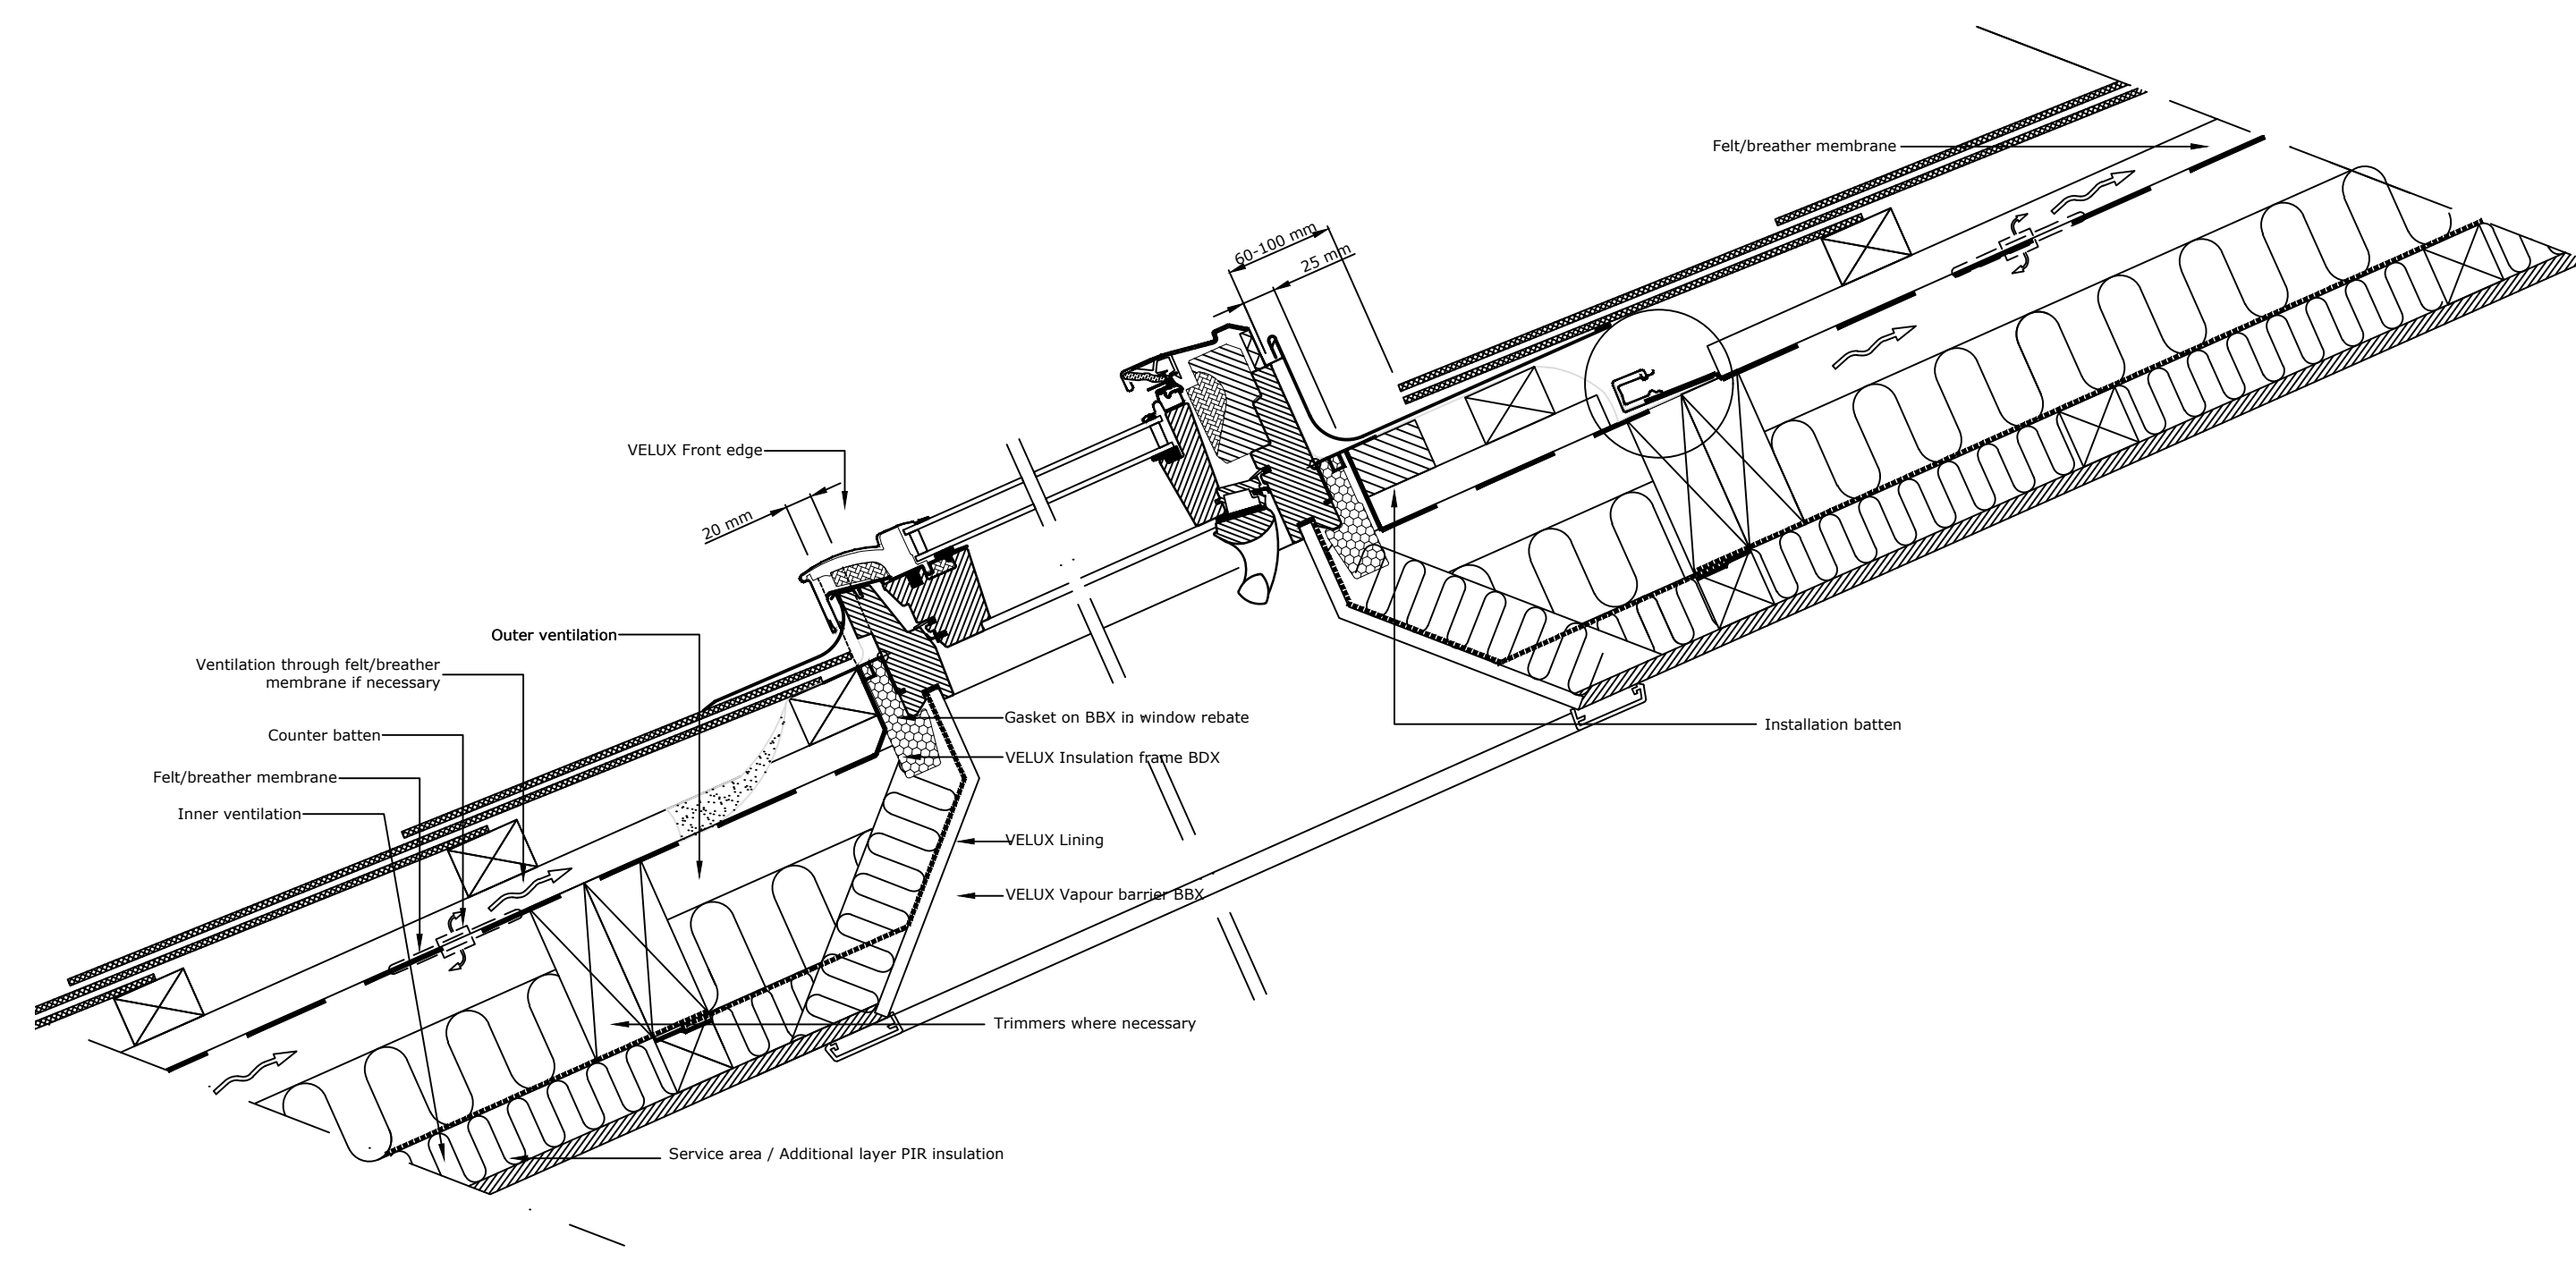

PROPOSED VELUX SECTION (1:10 SCALE)

REV	DESCRIPTION	DATE
C	WINDOW/DOOR COLOUR AMD TO MATCH AS BUILT	29.05.24
B	DETAILS ADDED AFTER PLANNING REFUSAL	21.06.22
A	FASCIA SECTION DETAIL ADDED	07.04.22

PROJECT
PROPOSED OFFICE & RESIDENTIAL
APT BLOCK,
NO.65-71 UPPER BOGNOR ROAD
BOGNOR REGIS
WEST SUSSEX

DRAWING TITLE
PROPOSED TYPICAL WINDOW
SECTIONS AND DETAILS

CLIENT
KJ FOX LTD

SCALE
1:10 @A1

DRAWN BY
SKW

DATE
MAR 2022

DWG NO
1127/P/201

REV.
C

Unit 3b Woodhorn Business Centre
Woodhorn Lane
Oving Chichester
West Sussex PO20 2BX
Tel 01243 774764
www.sloaneandbrown.co.uk

CHARTERED BUILDING SURVEYORS
SLOANE & BROWN
ARCHITECTURAL SERVICES