



A Client	00 00 02						
revisions							
ref.	date	by	ck'd	amendment details			
Joinery design							
project title							
Falcon Homes							
drawing title							
Window 6							
scale 1:10	drawn by Rob	checked	date 2024				
dwg file Plot at script file	NAME 1 : 1	drawing number					

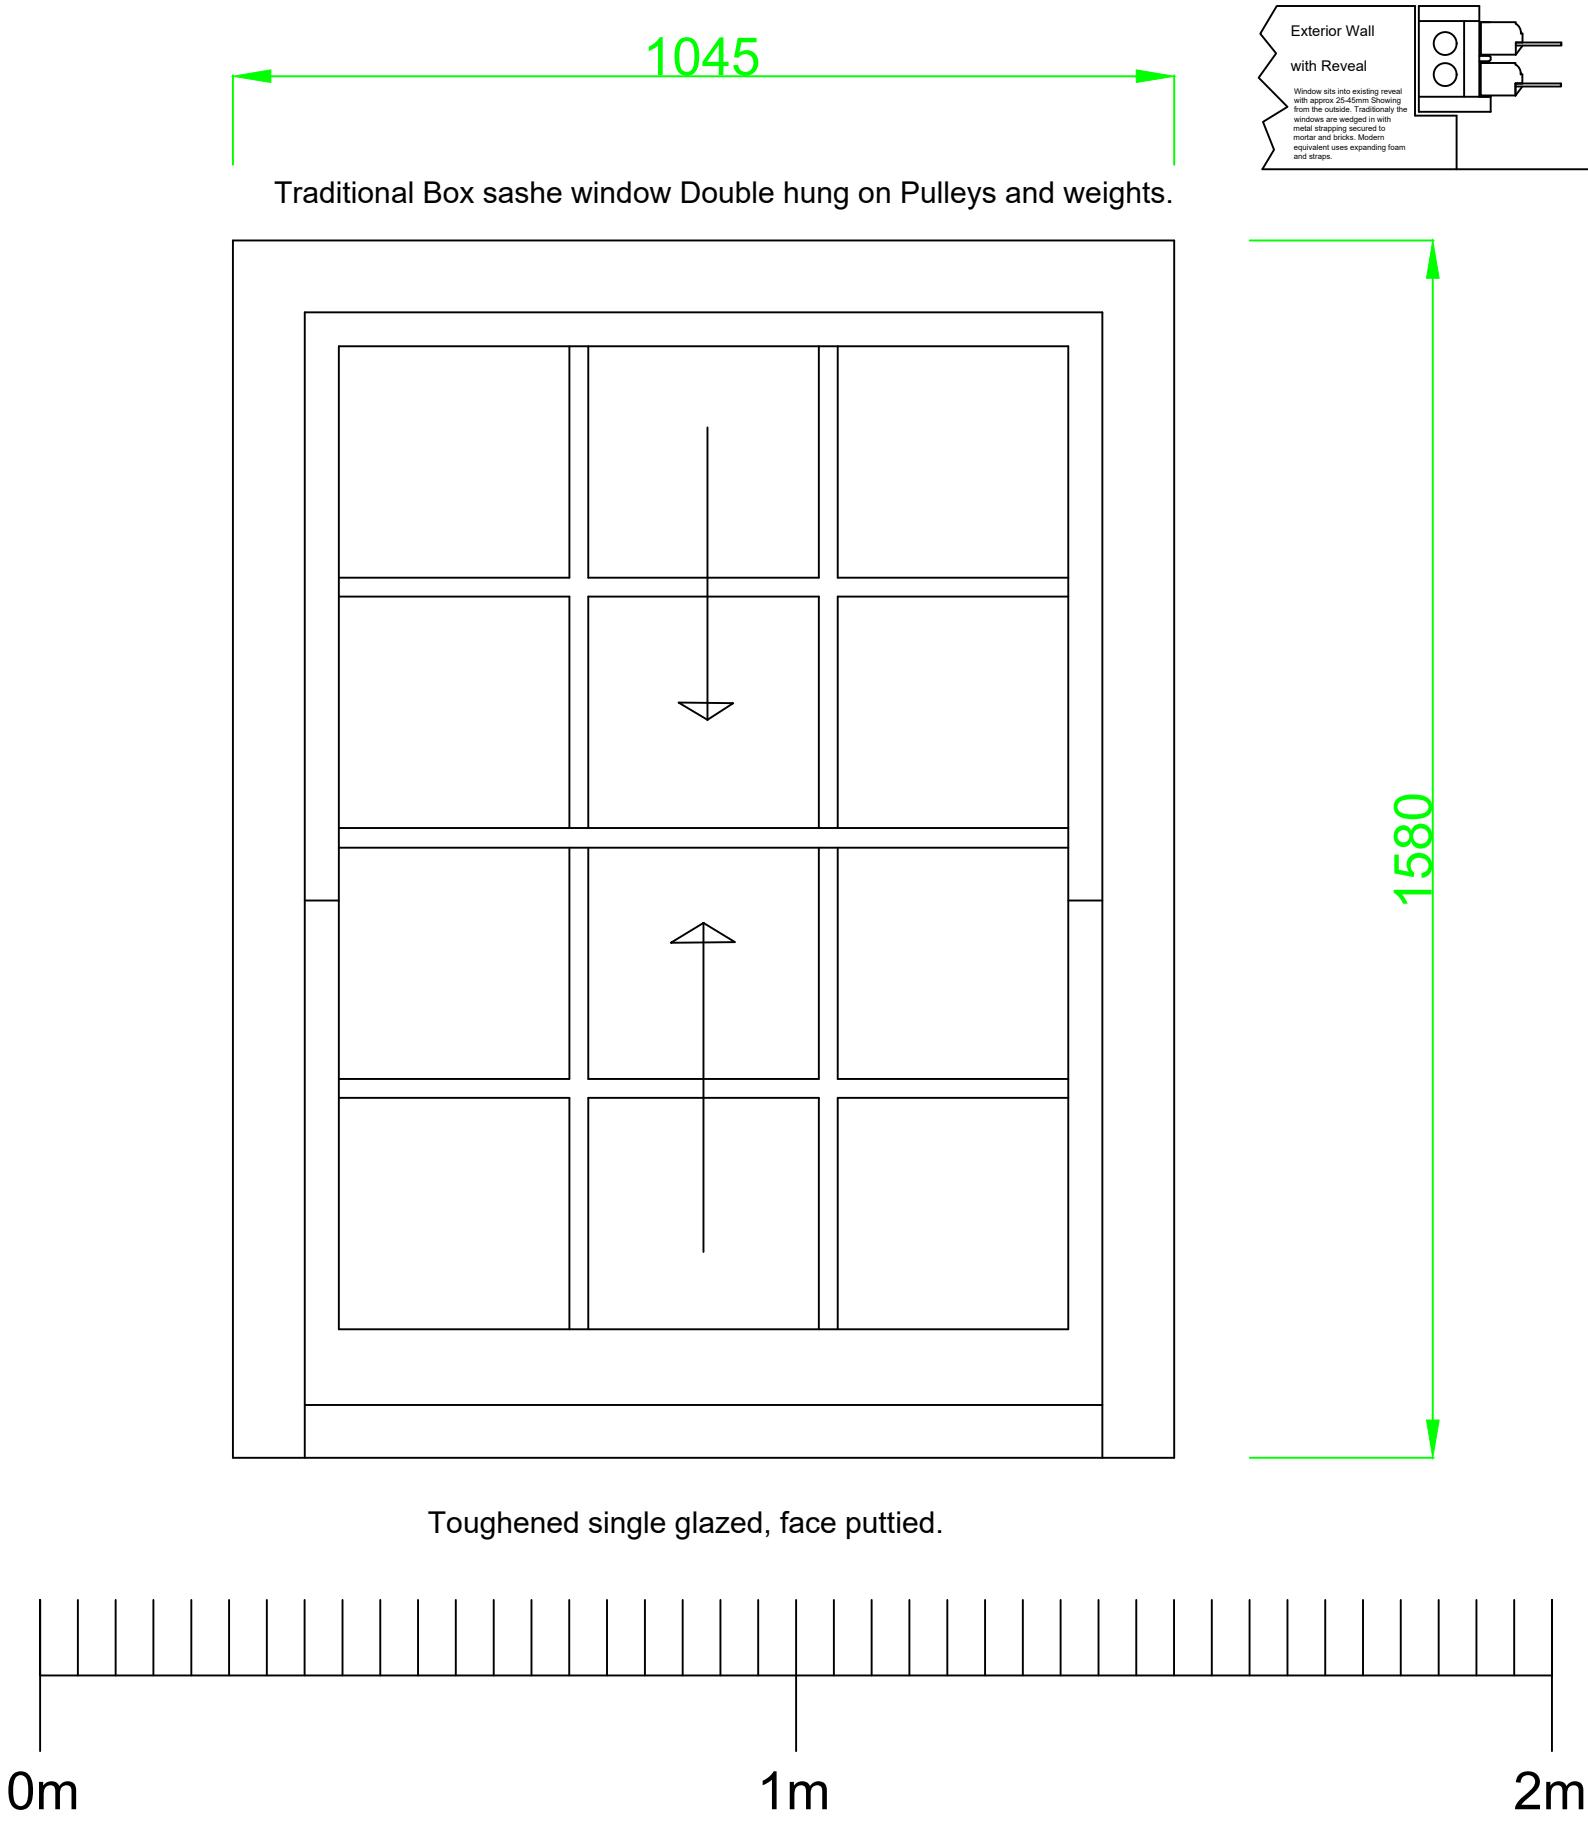


A Client	00 00 02						
revisions							
ref.	date	by	ck'd	amendment details			
Joinery design							
project title							
Falcon Homes							
drawing title							
Window 6							
scale 1:10	drawn by Rob	checked	date 2024				
dwg file Plot at script file	NAME 1 : 1	drawing number					

draing without issuing digital copies of all further revisions

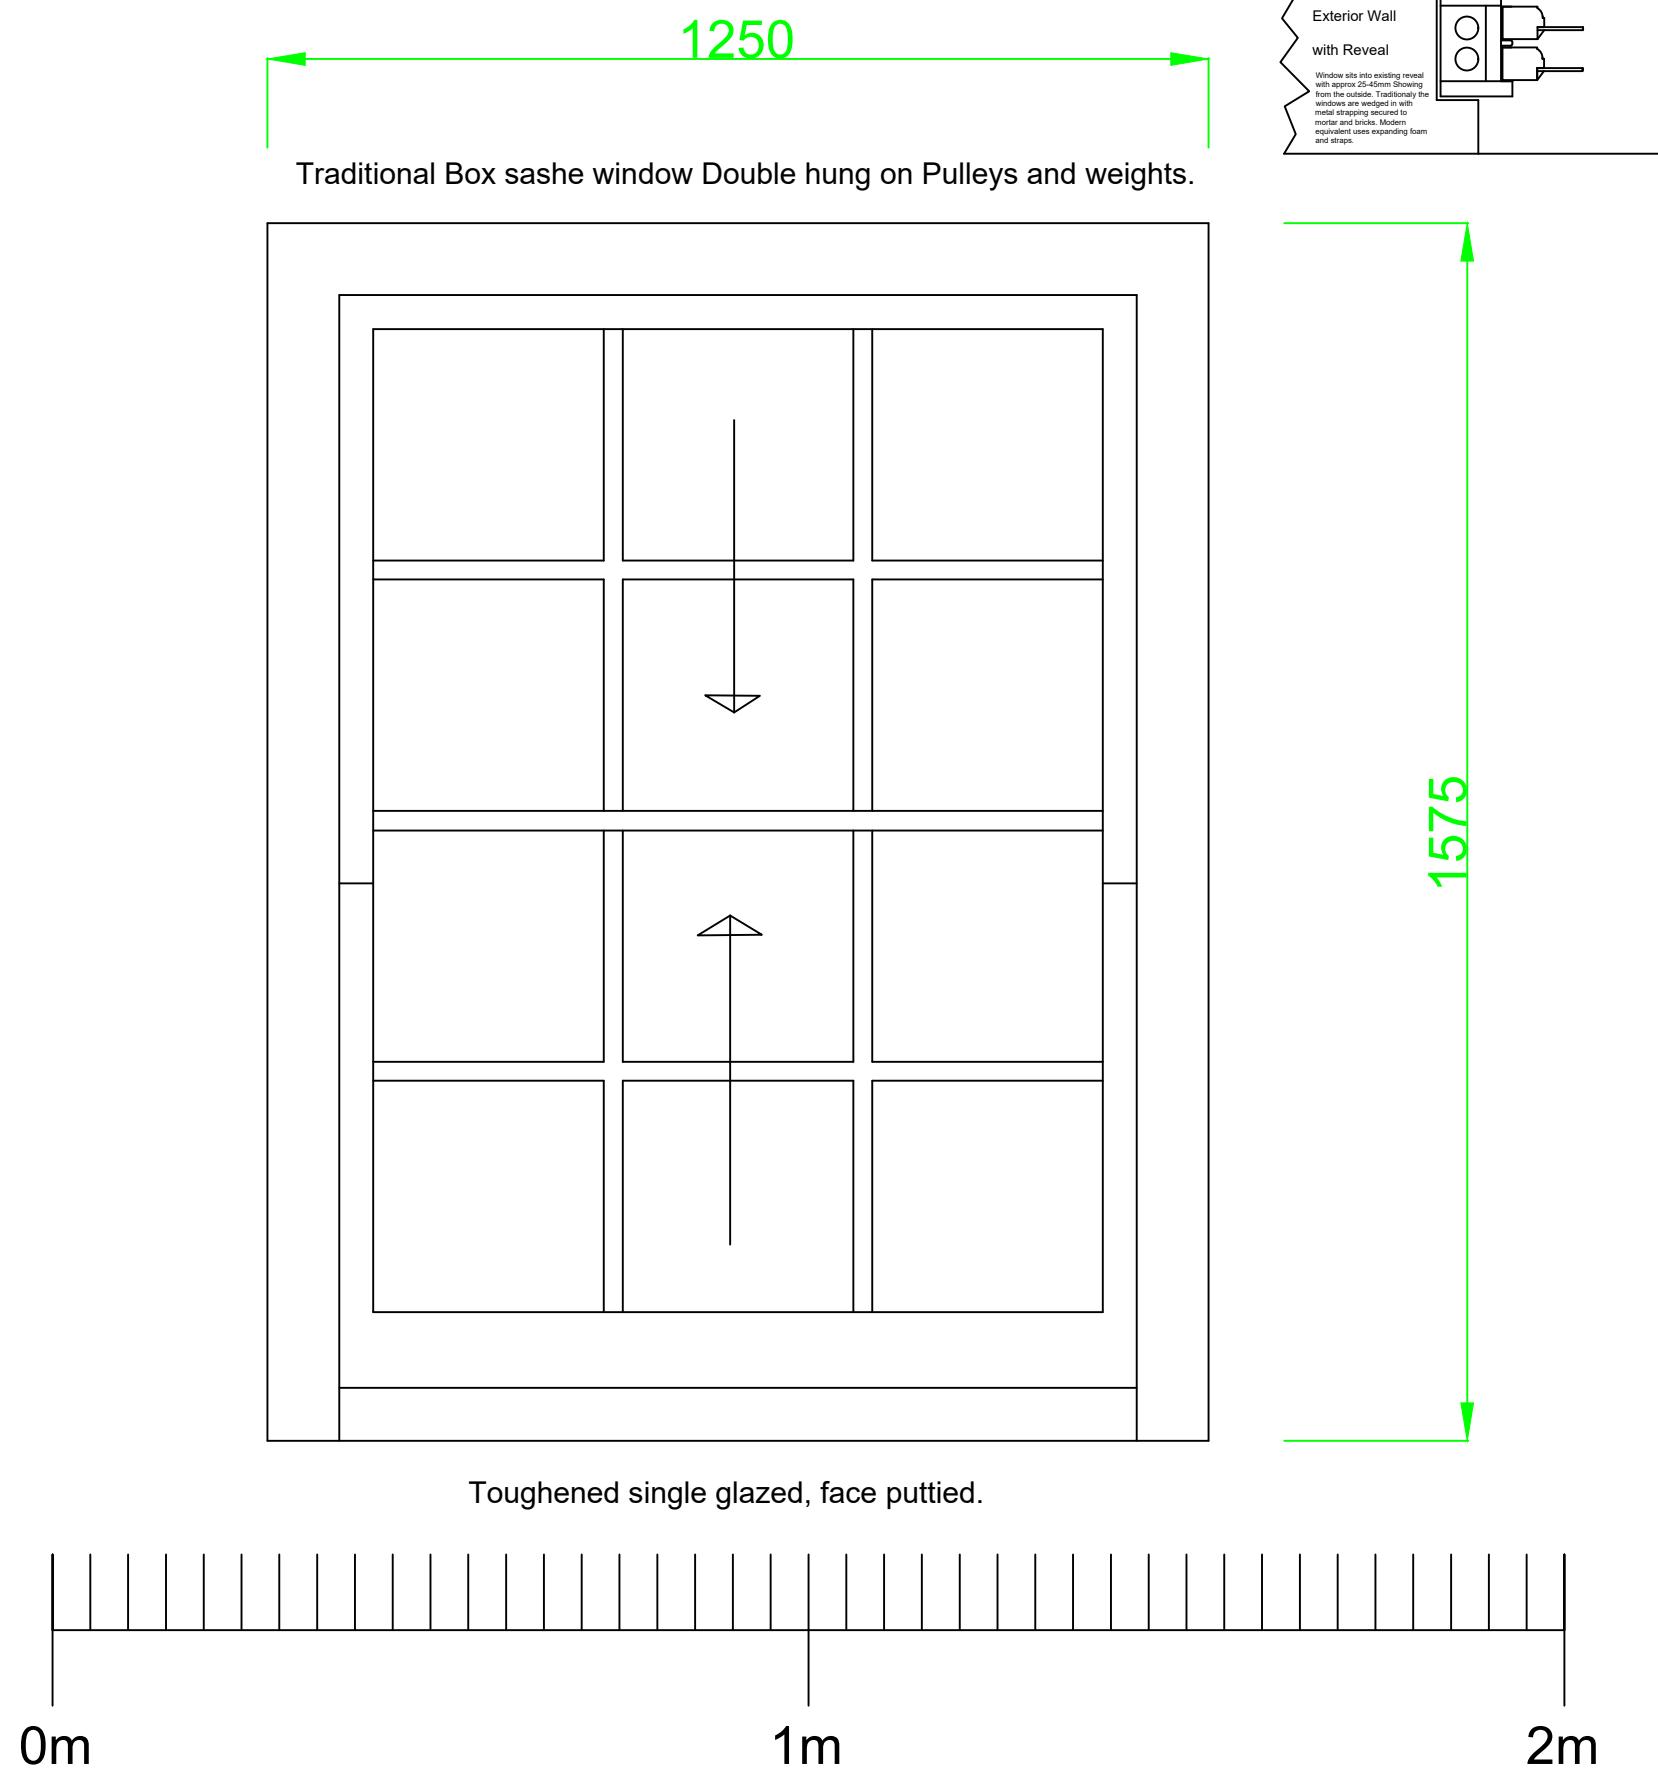


A Client	00 00 02						
revisions							
ref.	date	by	ck'd	amendment details			
Joinery design							
project title							
Falcon Homes							
drawing title							
Window 5							
scale 1:10	drawn by Rob	checked	date 2024				
dwg file Plot at script file	NAME 1 : 1	drawing number					

draing without issuing digital copies of all further revisions

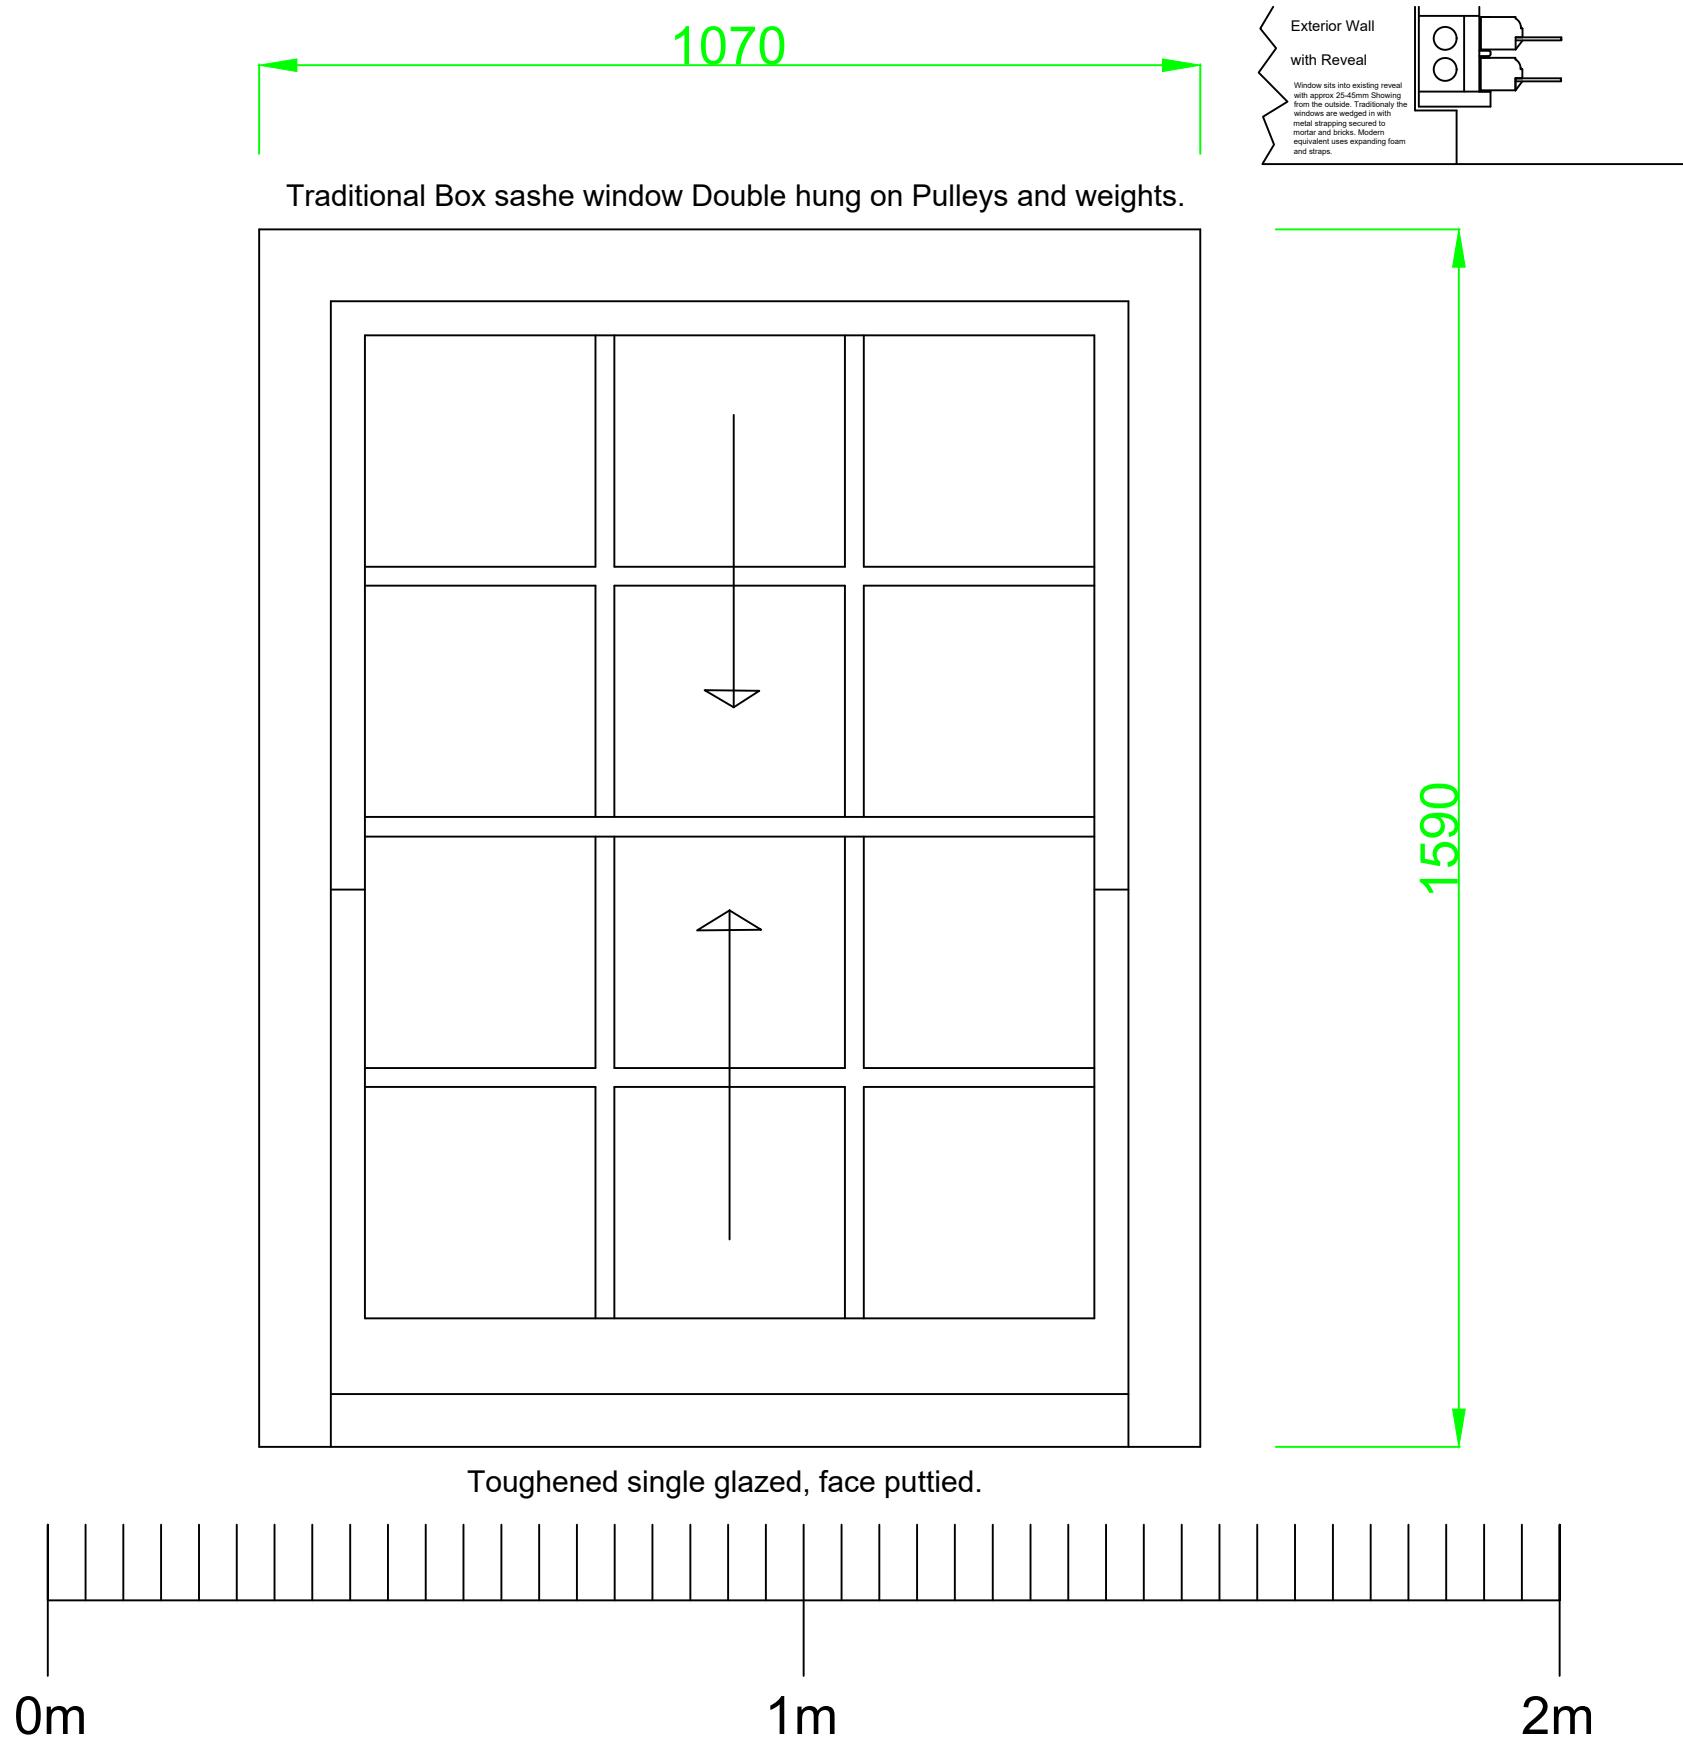


A Client	00 00 02						
revisions							
ref.	date	by	ck'd	amendment details			
Joinery design							
project title							
Falcon Homes							
drawing title							
Window 3							
scale 1:10	drawn by Rob	checked	date 2024				
dwg file Plot at script file	NAME 1 : 1	drawing number					

draing without issuing digital copies of all further revisions

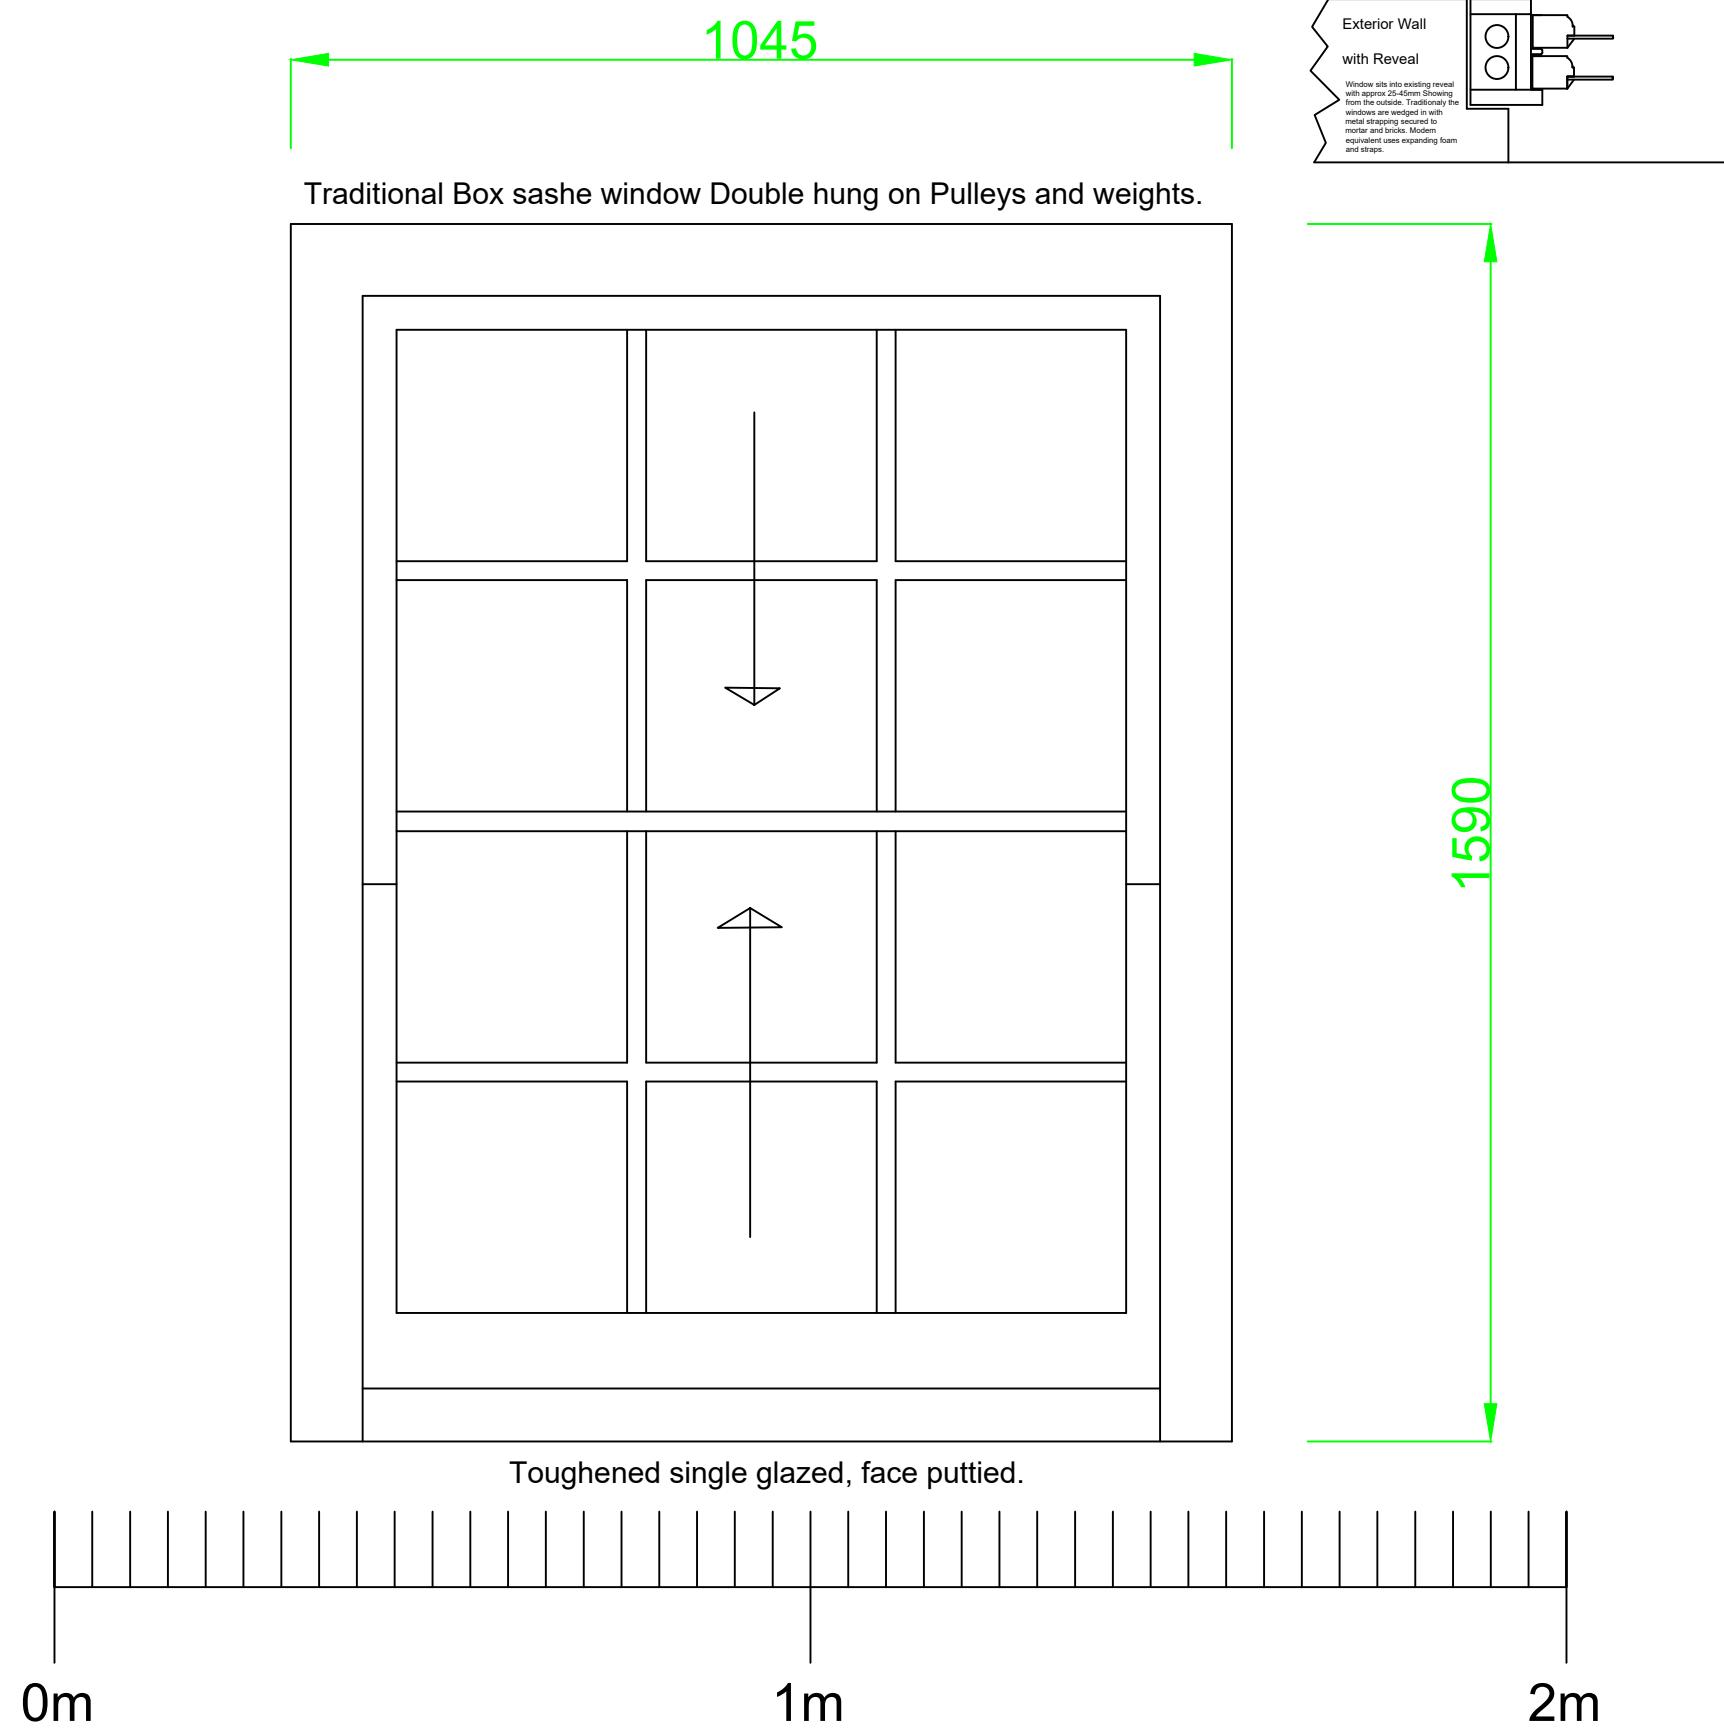

A Client	00 00 02						
revisions							
ref.	date	by	ck'd	amendment details			
Joinery design							
project title							
Falcon Homes							
drawing title							
Window 2							
scale 1:10	drawn by Rob	checked	date 2024				
dwg file Plot at script file	NAME 1 : 1	drawing number					

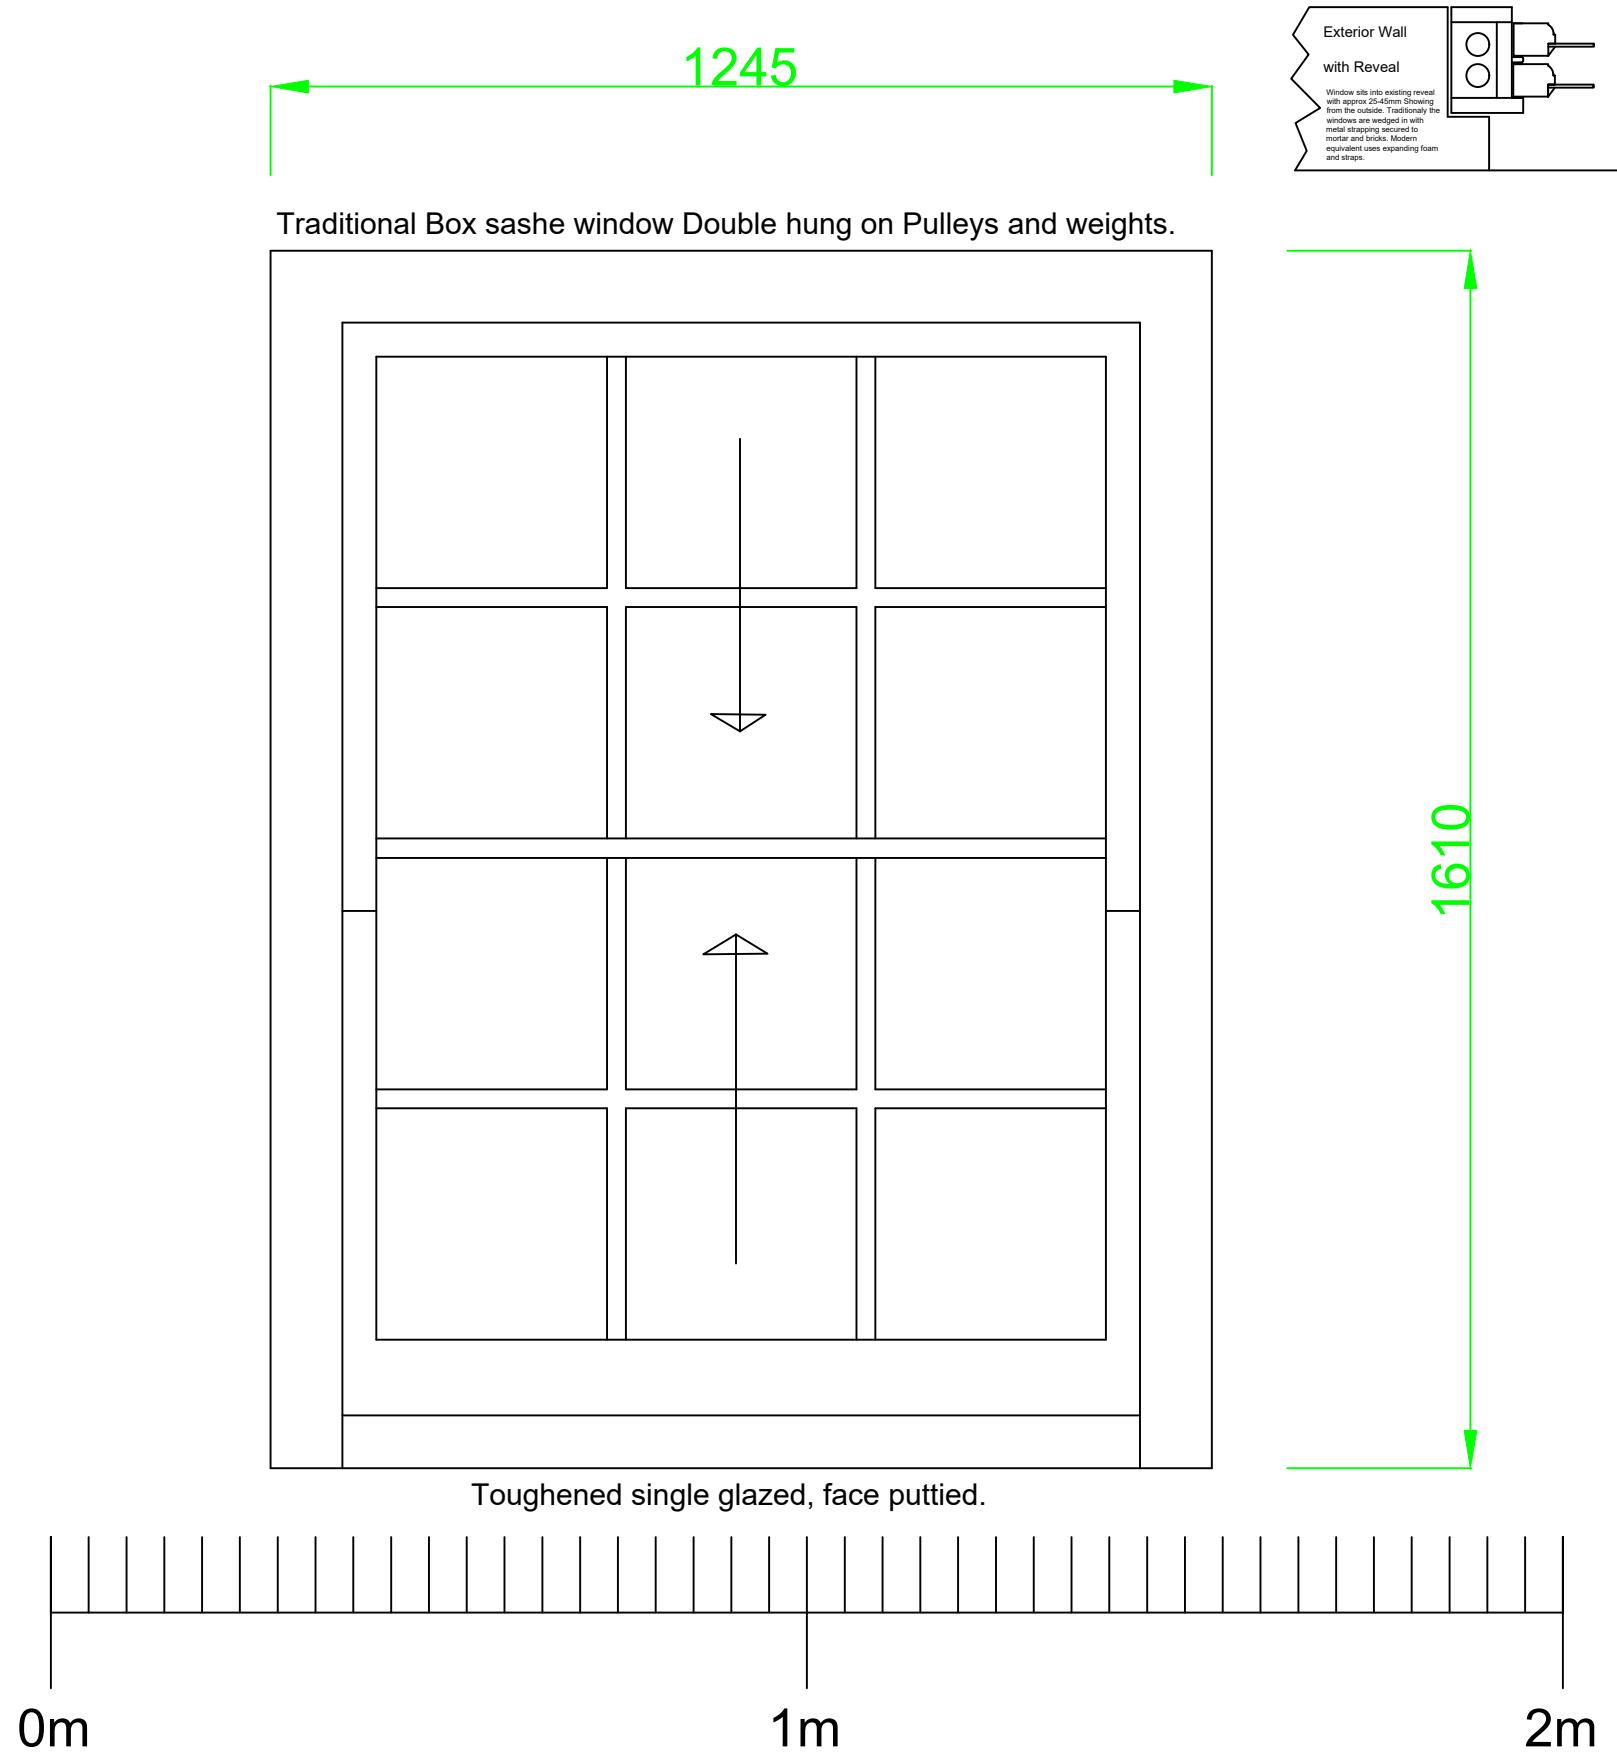

A Client	00 00 02						
revisions							
ref.	date	by	ck'd	amendment details			
Joinery design							
project title							
Falcon Homes							
drawing title							
Window 1							
scale 1:10	drawn by Rob	checked	date 2024				
dwg file Plot at script file	NAME 1 : 1	drawing number					

draing without issuing digital copies of all further revisions