




EXISTING NORTH-WEST
FACING ELEVATION

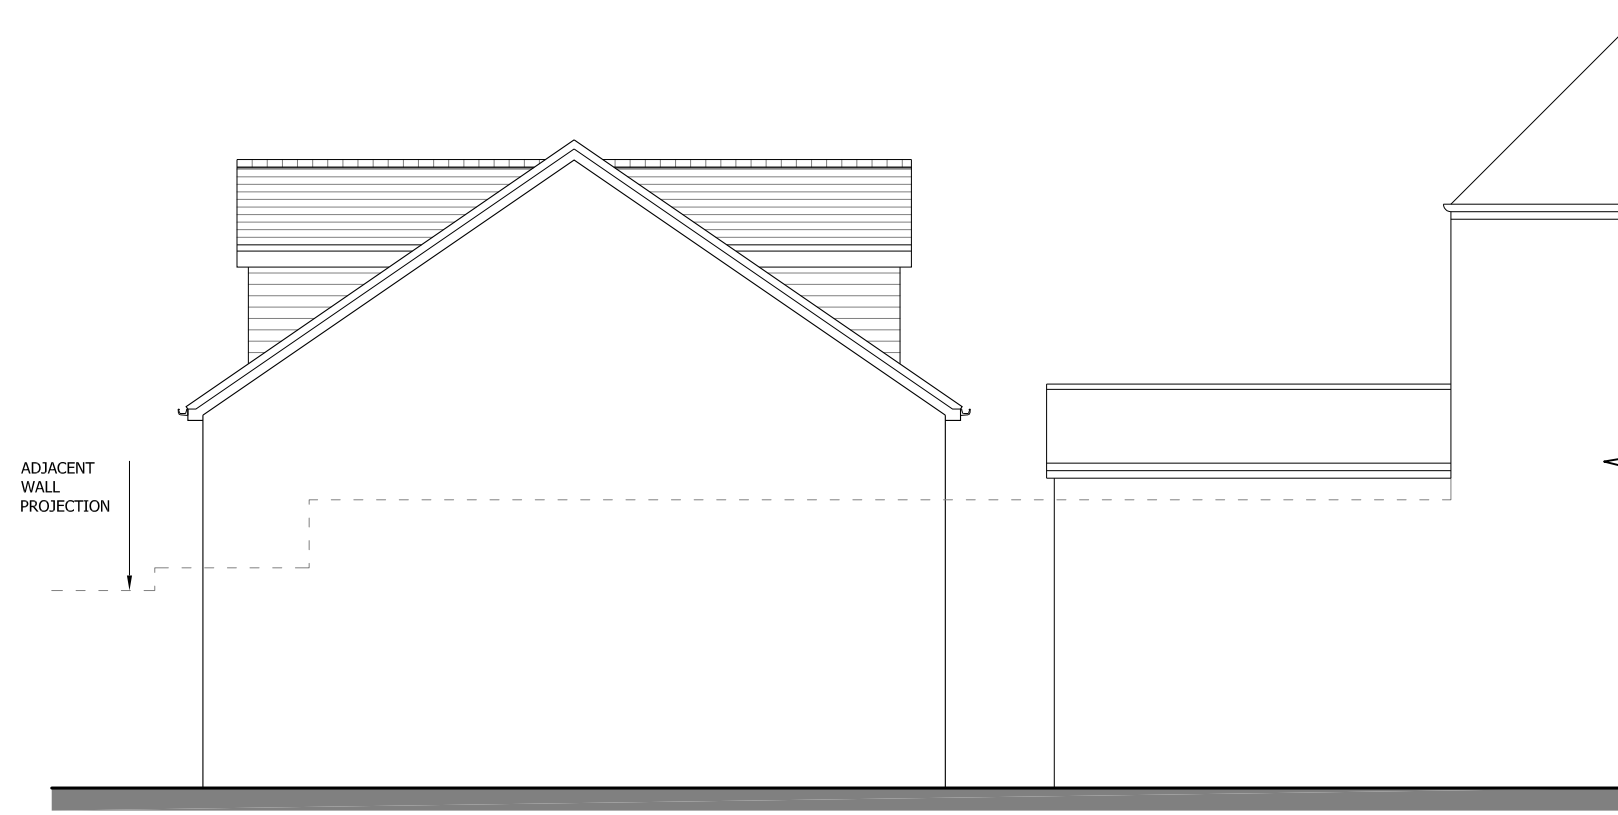

EXISTING SOUTH-WEST
FACING ELEVATION

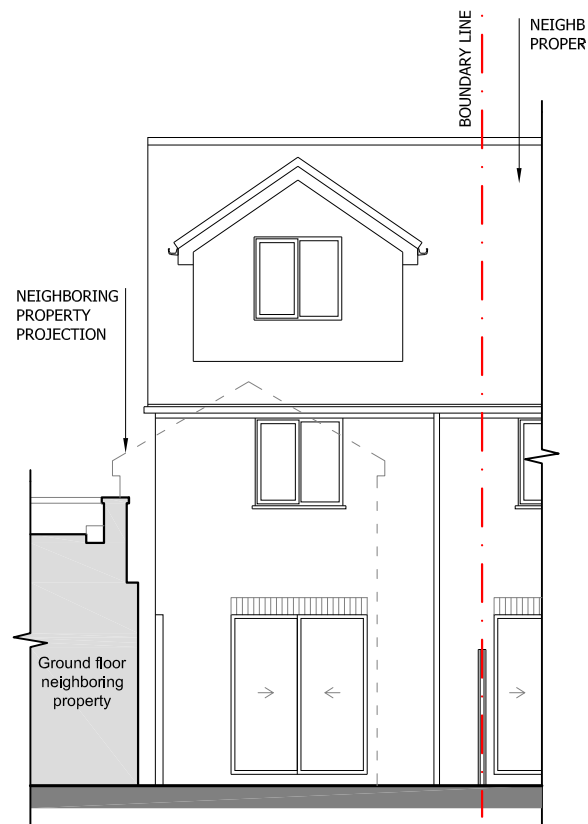

EXISTING SOUTH-EAST
SECTIONAL ELEVATION

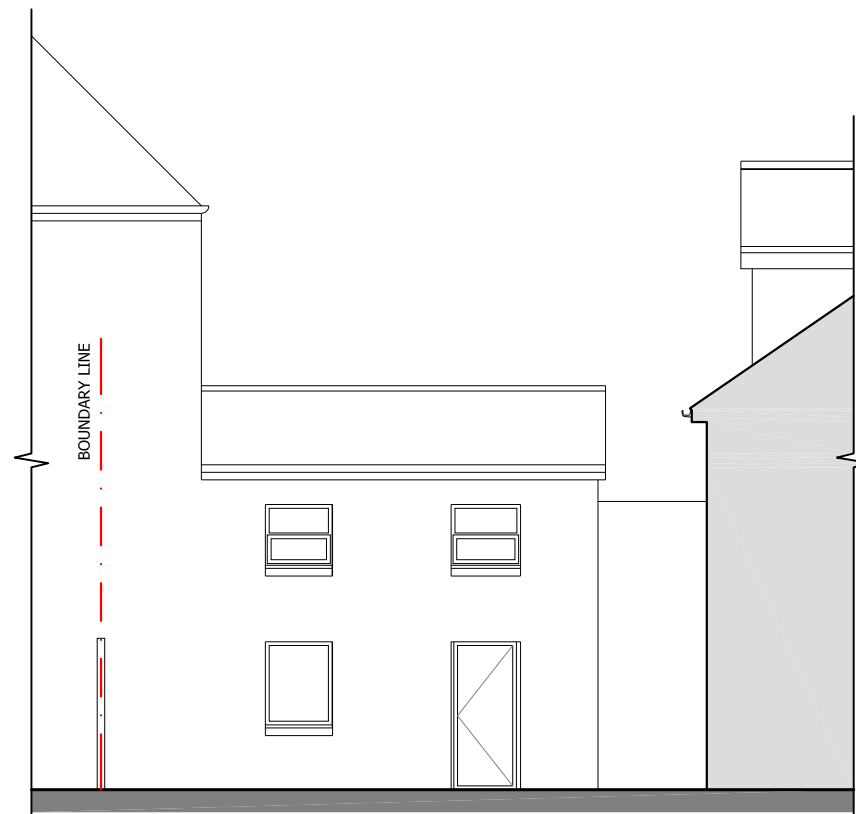

EXISTING NORTH-EAST
FACING ELEVATION



4 GATEHOUSE MEWS, SUDLEY ROAD,
BOGNOR REGIS, PO21 1FJ
SHEET PL 104

EXISTING ELEVATIONS
(SC. 1:100 @ A3)

20.05.2025