




PROPOSED NORTH-WEST
FACING ELEVATION

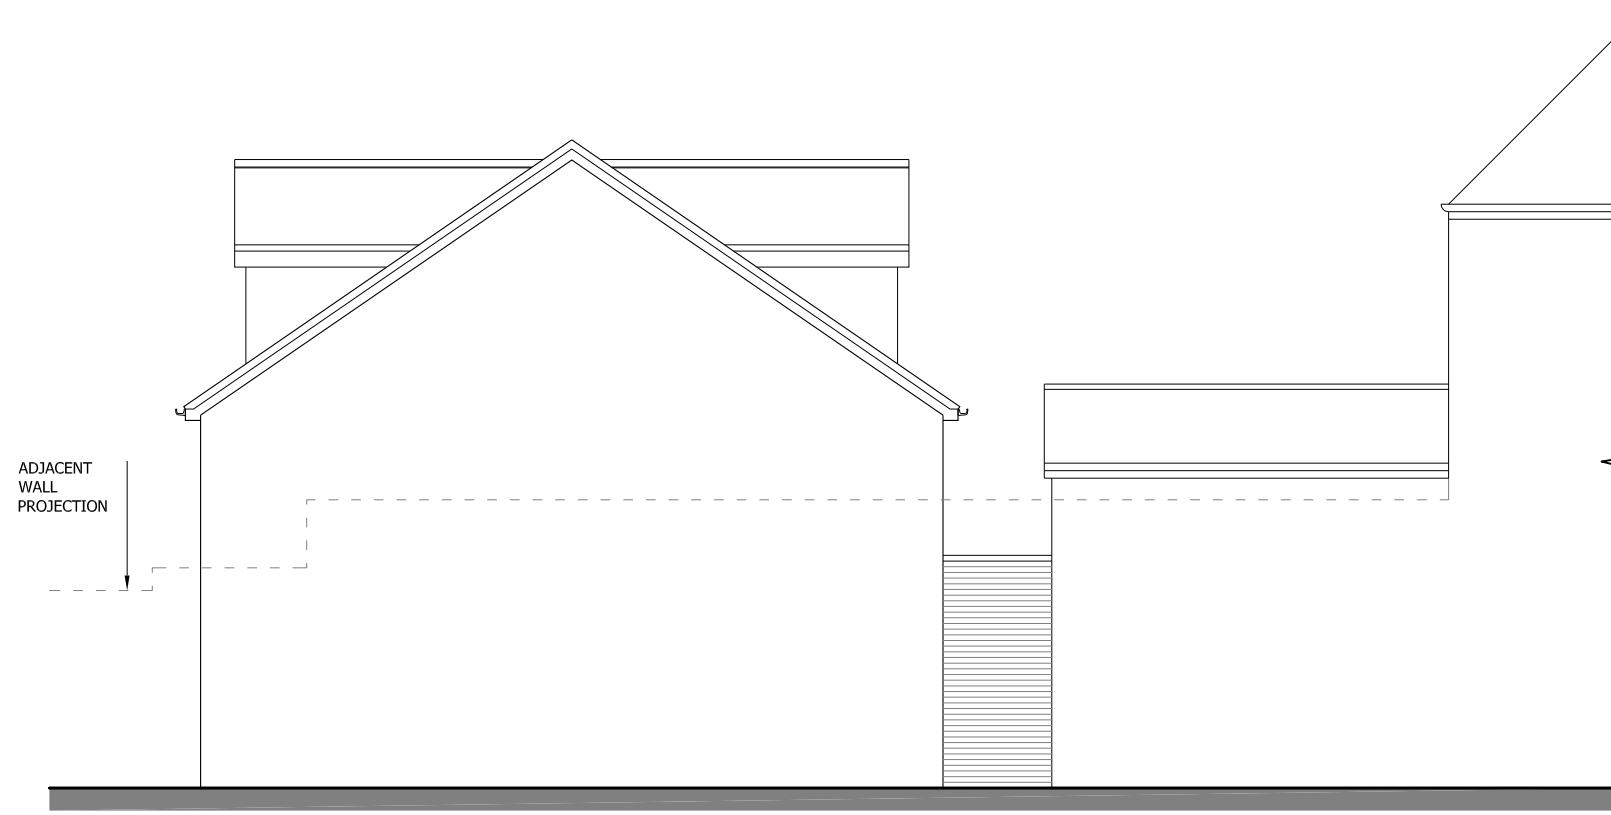


PROPOSED SOUTH-WEST
FACING ELEVATION

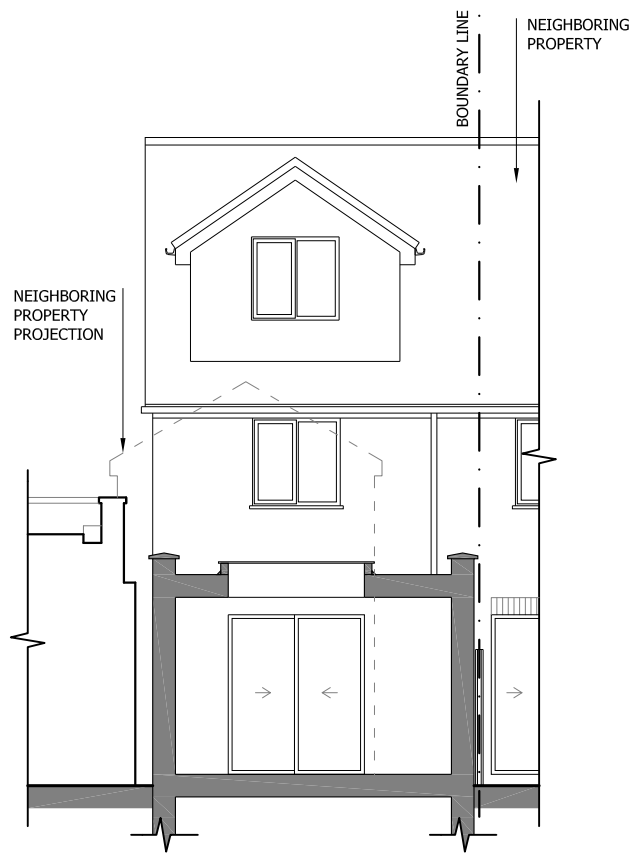


PROPOSED SOUTH-EAST
SECTIONAL ELEVATION

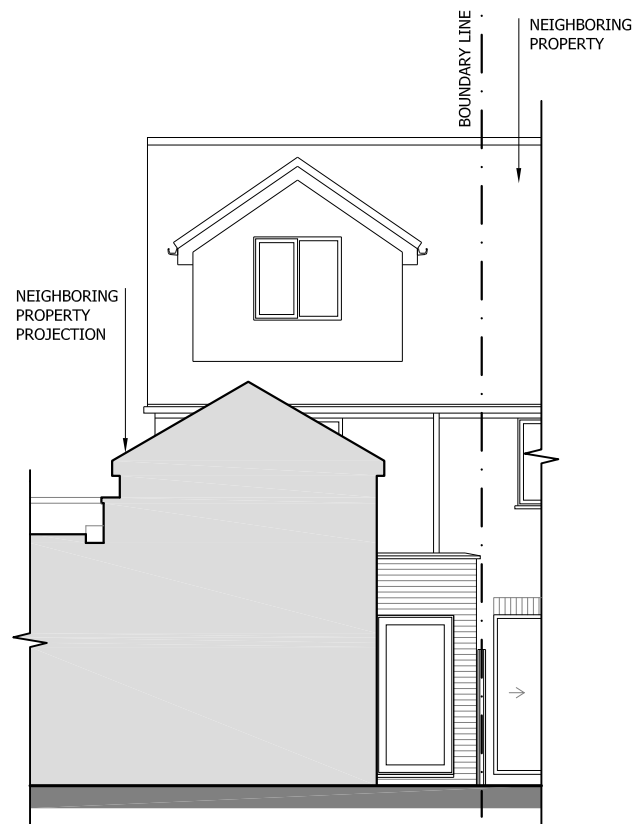

PROPOSED SOUTH-EAST
ELEVATION

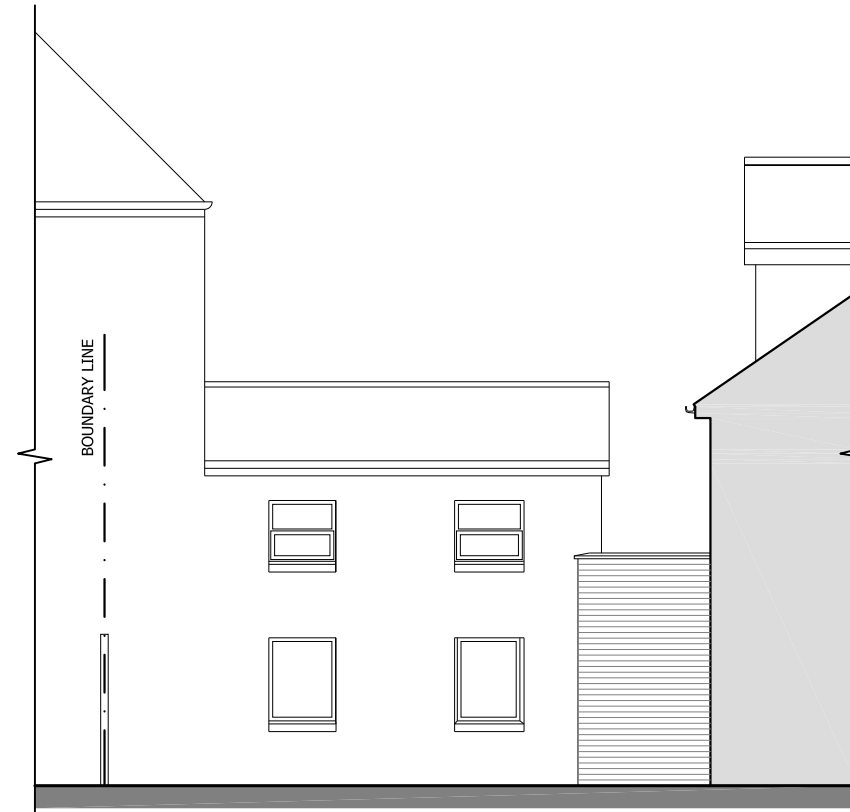

PROPOSED NORTH-EAST
ELEVATION

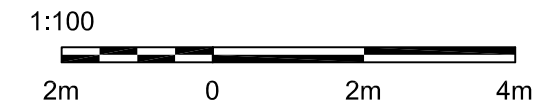

4 GATEHOUSE MEWS, SUDLEY ROAD,
BOGNOR REGIS, PO21 1FJ
SHEET PL 106

PROPOSED ELEVATIONS
(SC. 1:100 @ A3)

20.05.2025