



nick moss architects


29 Bow Lane
Manchester
M2 4FW

www.nickmossarchitects.com

DO NOT SCALE OFF THIS DRAWING

This design and drawing is the copyright of nick moss architects and may not be reproduced in any form whatsoever without prior written consent. Issue of the drawing does not impart any real or implied copyright licences

revisions + notes:

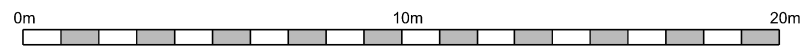

project: THE ARCADE, BOGNOR REGIS
job number: 0361
scale: 1:200 @ A3
drawing for: PLANNING
drawing number: al(05)202 P2
issue: