



nick moss architects


29 Bow Lane
Manchester
M2 4FW

www.nickmossarchitects.com

DO NOT SCALE OFF THIS DRAWING

This design and drawing is the copyright of nick moss architects and may not be reproduced in any form whatsoever without prior written consent. Issue of the drawing does not impart any real or implied copyright licence.

revisions + notes:

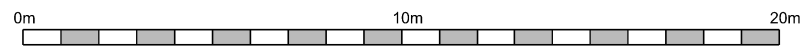

project: THE ARCADE, BOGNOR REGIS
 job number: 0361
 title: PROPOSED WEST FACING ARCADE ELEVATION
 scale: 1:200 @ A3
 sheet for: PLANNING
 drawing number: al(05)204 P2
 issue: