



Existing windows refurbished / replaced

Reinstatement of retail unit facade

**nick moss architects**


29 Bow Lane  
Manchester  
M2 4FW

www.nickmossarchitects.com

DO NOT SCALE OFF THIS DRAWING

This design and drawing is the copyright of nick moss architects and may not be reproduced in any form whatsoever without prior written consent. Issue of the drawing does not impart any real or implied copyright licence.

revisions + notes:

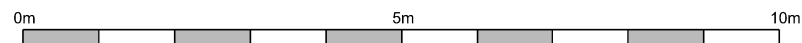

Proposed Finishes:

- |   |  |
|---|--|
| 1 Brick (colour: grey with grey/natural mortar)     | 10 Aluminium verge / ridge (colour: dark grey) |
| 2 Brick (colour: red with grey/natural mortar)      | 11 Semi transparent signage                    |
| 3 Window frame with clear glass (colour: dark grey) | 12 Natural roof slates                         |
| 4 Metal balustrade (colour: dark grey)              | 13 Entrance door (colour: dark grey)           |
| 5 Galvanised steel gutters / downpipes              | 14 Metal gates (colour: dark grey)             |
| 6 Render (colour: white)                            | 15 Planter (colour: galvanised)                |
| 7 Aluminium clad dormer (colour: dark grey)         | 16 Louvres (colour: dark grey)                 |
| 8 Glass balustrade                                  | 17 Photovoltaic panels                         |
| 9 Aluminium coping (colour: dark grey)              | 18 Existing entrance door                      |

project: THE ARCADE, BOGNOR REGIS

job number: 0361

title: PROPOSED MATERIALS 01

scale: 1:100 @ A3

drawn for: PLANNING

drawing number: al(05)210 P2

Issue: