
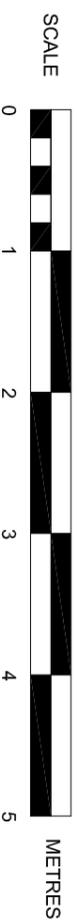


NOTES

- Walls - 75 x 50 mm C16 Grade timber stud frame with stained Cedar close boarded cladding.
- Roof - Grey GRP covering on 12 mm OSB decking on 100 x 50 mm C16 Grade timber flat roof joists at 450 mm centres laid to falls.
- Floor - 12 mm plywood on 100 x 50 mm treated C16 Grade timber joists laid on paving slab support on new concrete base.

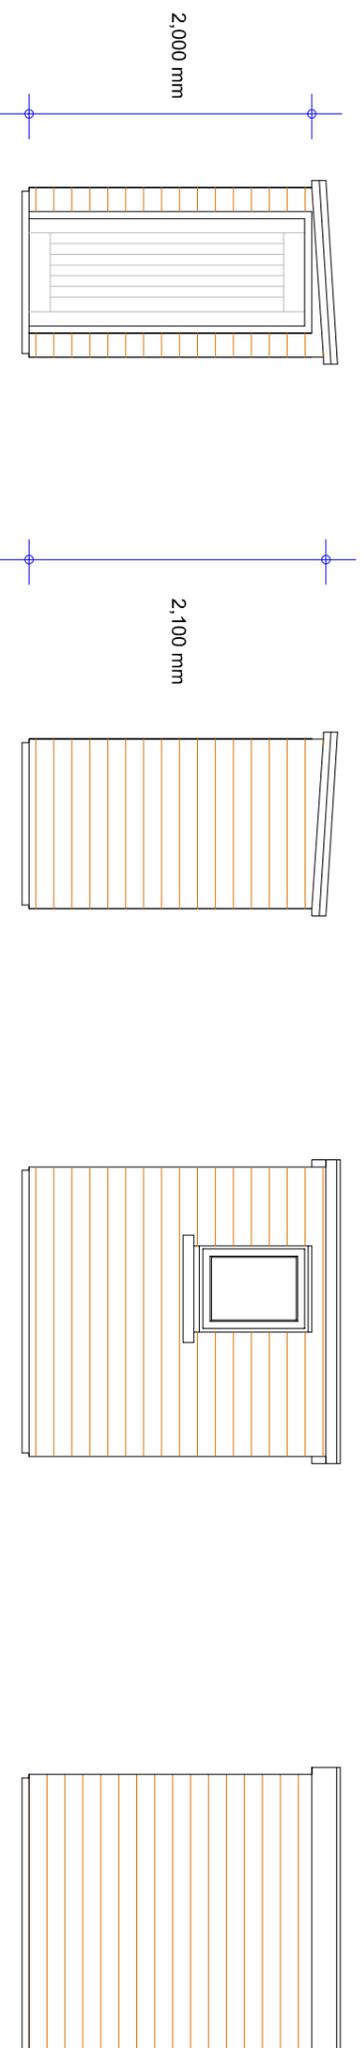

PROPOSED CYCLE STORAGE

Prints on A3 paper at 1/50 scale.

SUSSEX BUILDING CONSULTANCY LIMITED

JUBILEE GUEST HOUSE,
5 GLOUCESTER ROAD,
BOGNOR REGIS, WEST SUSSEX.

SCALE - 1/50 REV - DATE - 03/01/2026



LABC partner
3 NORTHCOTE ROAD
BOGNOR REGIS
PO21 5LZ
TEL/FAX - (01243) 861379