


**NOTES**

- ROOF - Interlocking concrete tiles to pitched roof, felled flat roof covering.
- WALLS - Mixture of painted face brick and render.
- WINDOWS - White PVC framed double glazed units.
- DOORS - White PVC framed double glazed units.

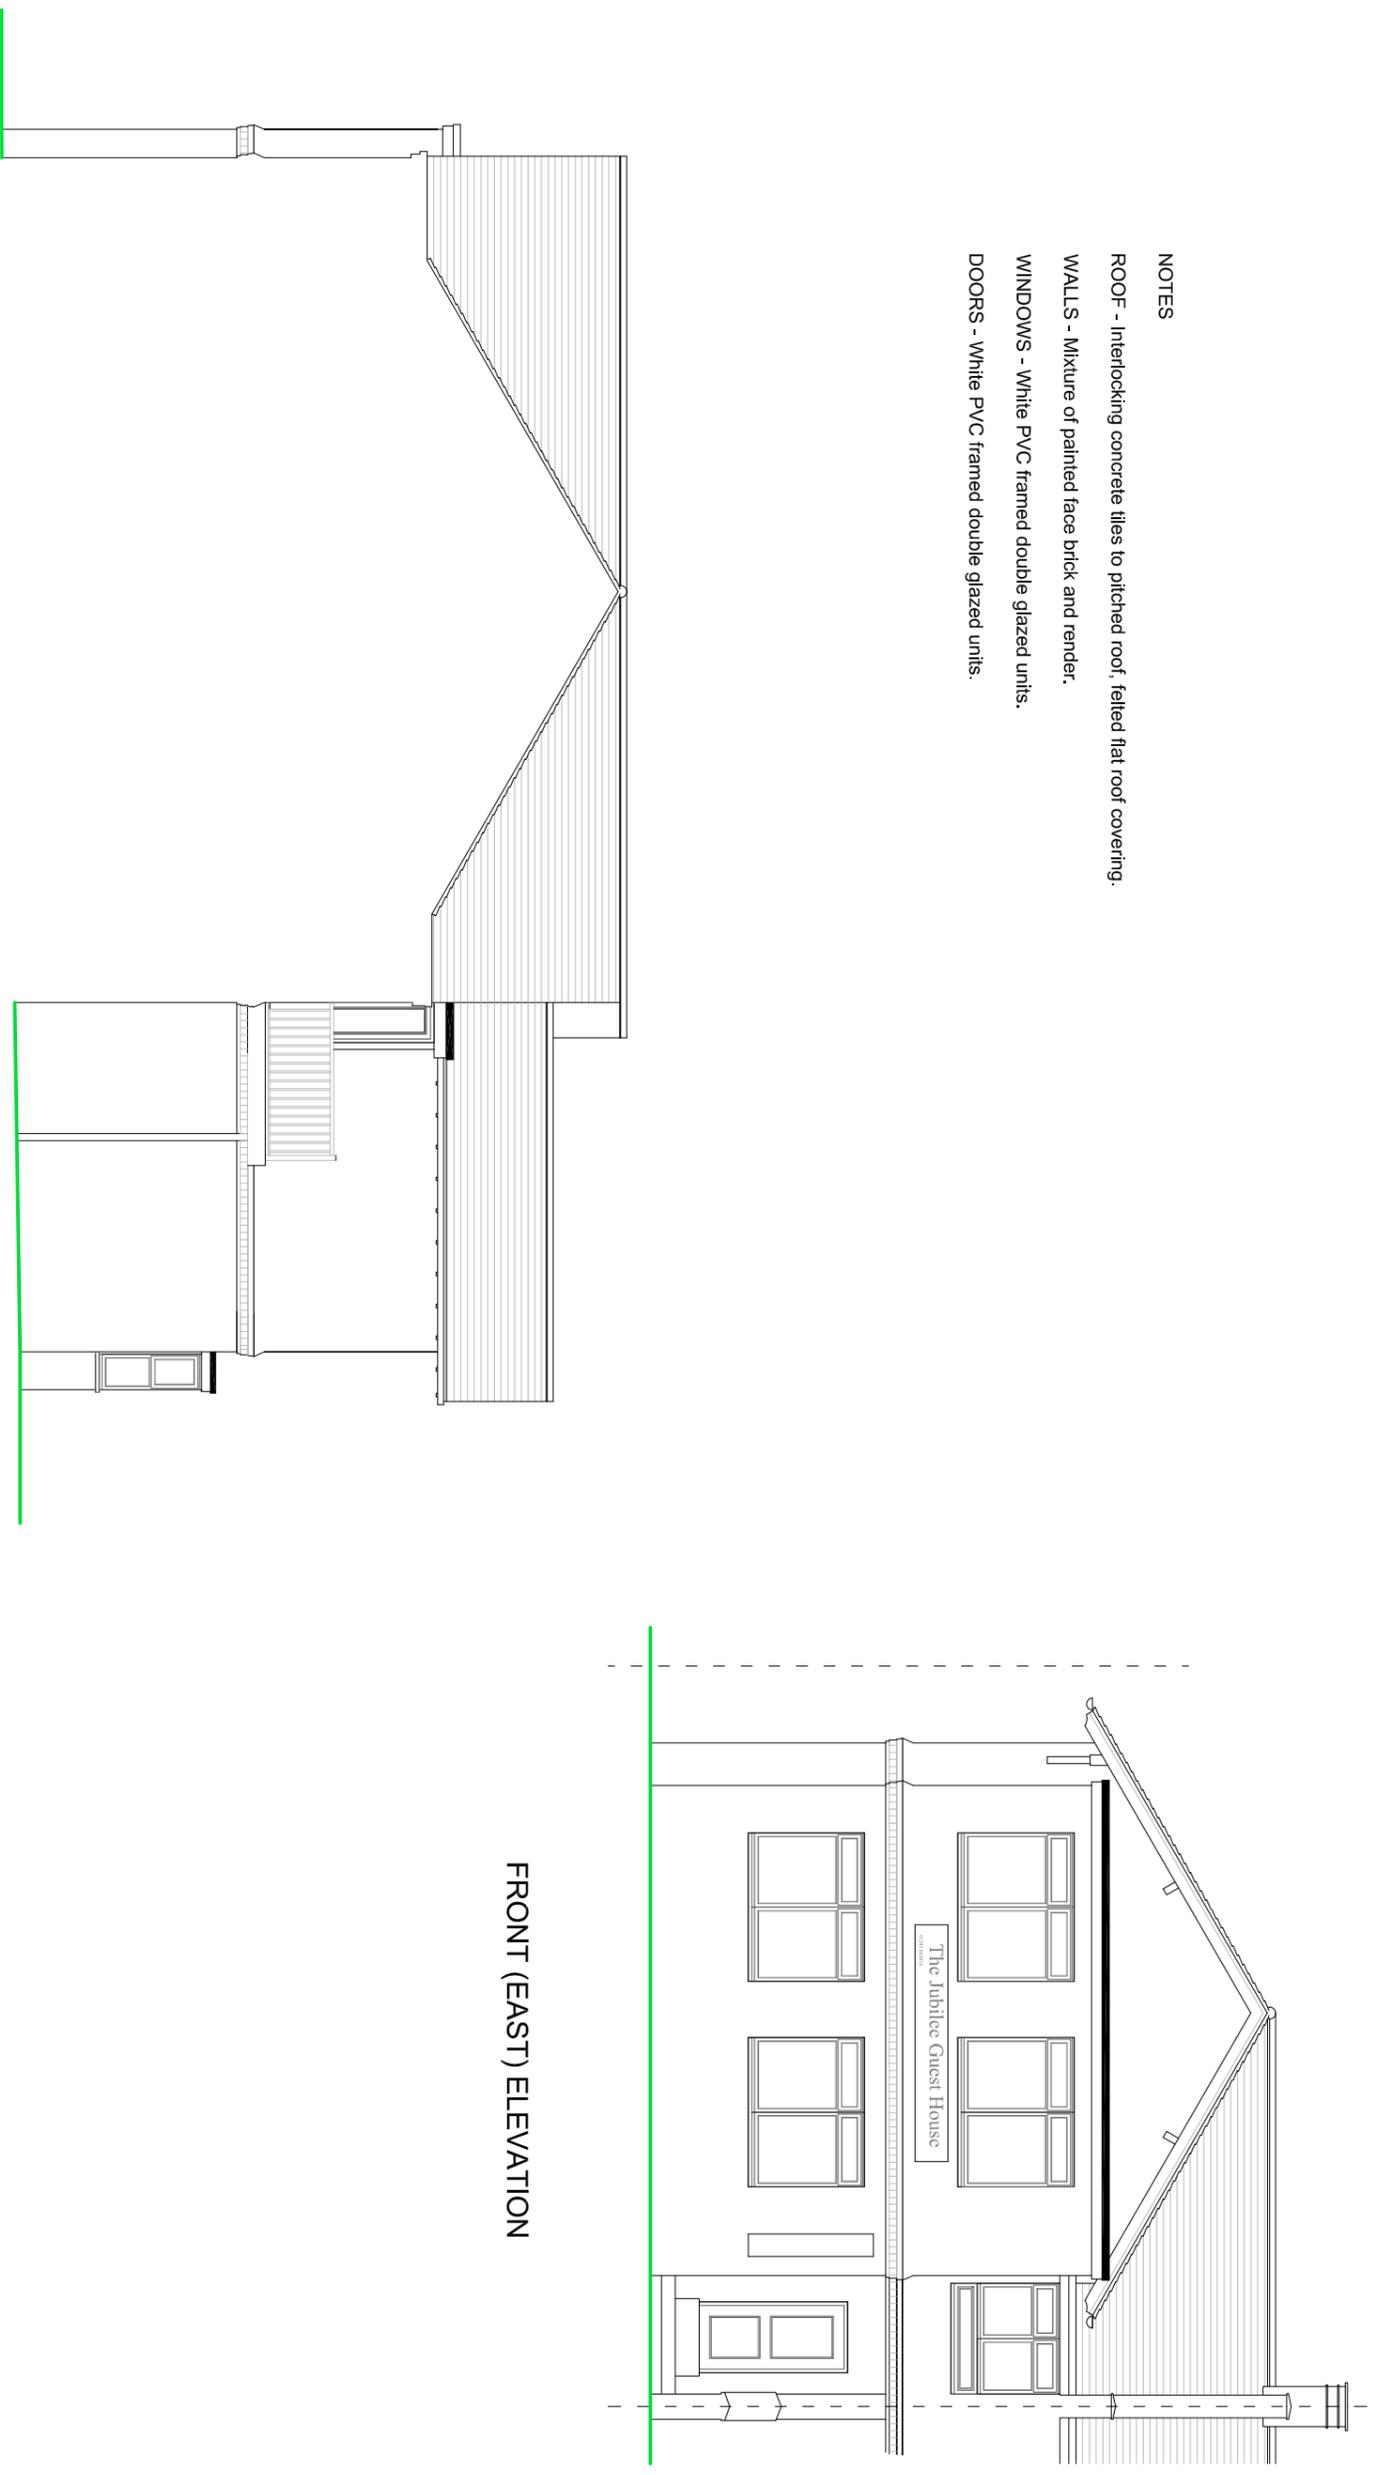

**SIDE (NORTH) ELEVATION**

**FRONT (EAST) ELEVATION**

**SCALE**



**METRES**

**EXISTING ELEVATIONS**

Scale 1:100 on A3

**SUSSEX BUILDING CONSULTANCY LIMITED**

JUBILEE GUEST HOUSE, 5 GLOUCESTER ROAD, BOGNOR REGIS, WEST SUSSEX.

SCALE - 1/100 REV - DATE - 12/12/2025

