



NOTES

- ROOF - Interlocking concrete tiles to pitched roof, felled flat roof covering.
- WALLS - Mixture of painted face brick and render.
- WINDOWS - White PVC framed double glazed units.
- DOORS - White PVC framed double glazed units.

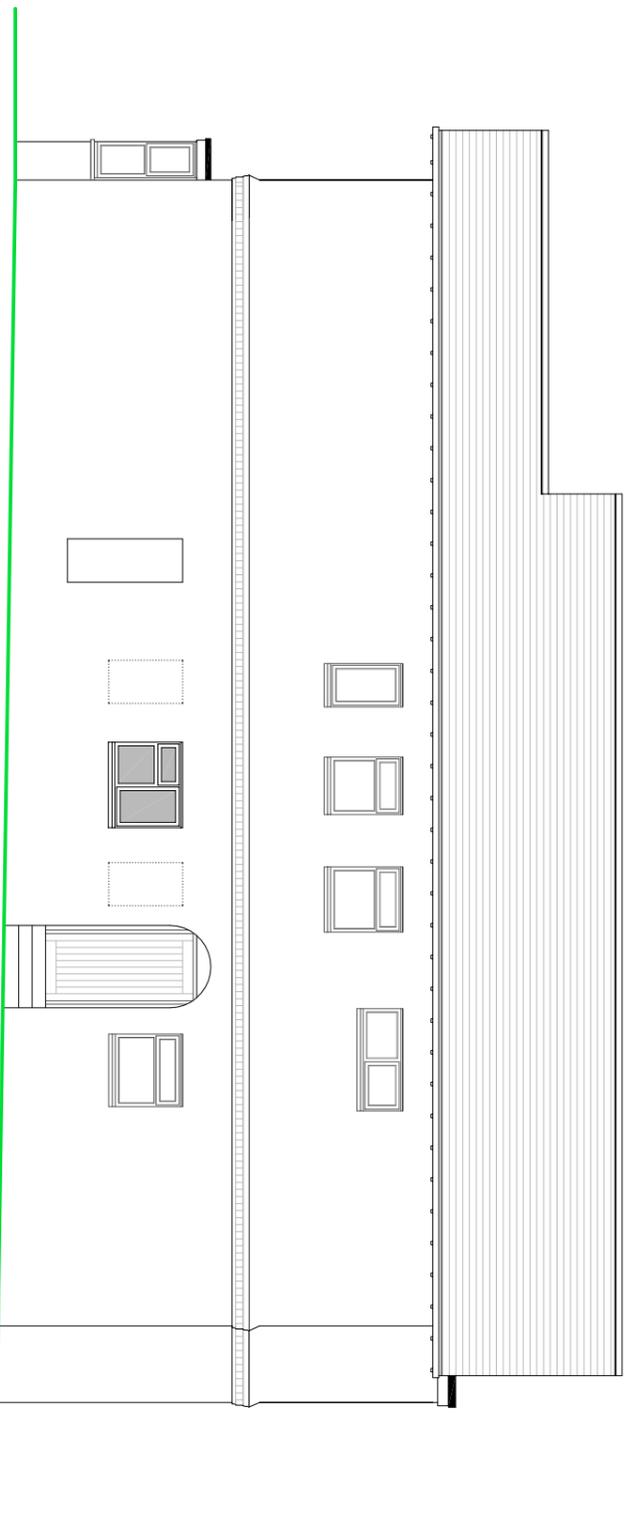

SIDE (SOUTH) ELEVATION

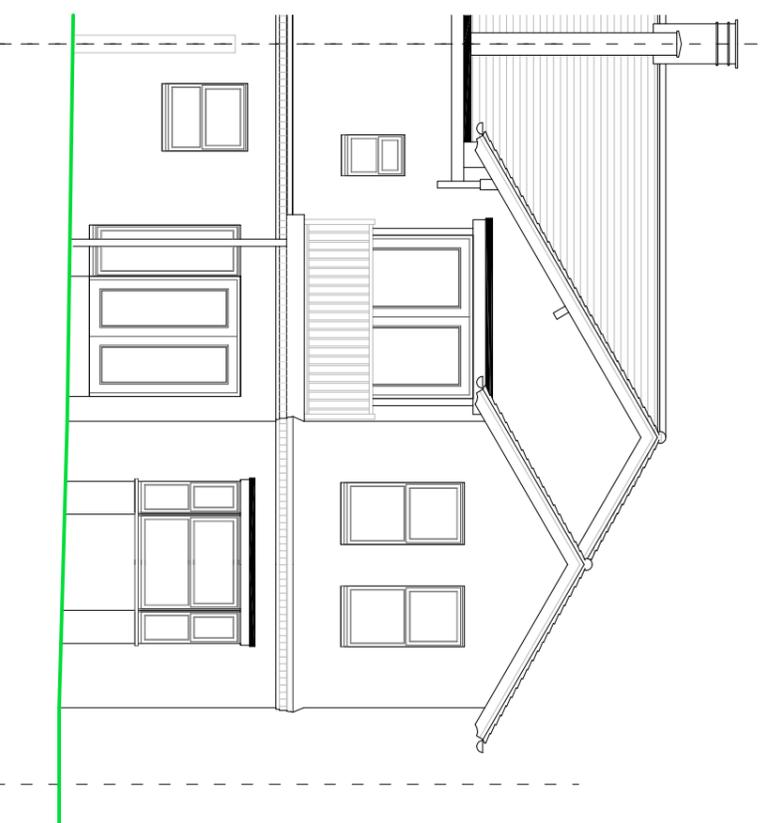

REAR (WEST) ELEVATION



PROPOSED ELEVATIONS

Scale 1:100 on A3

SUSSEX BUILDING CONSULTANCY LIMITED
JUBILEE GUEST HOUSE, 5 GLOUCESTER
ROAD, BOGNOR REGIS, WEST SUSSEX.
SCALE - 1/100 REV - DATE - 15/12/2025

