


Legend

 Application Area

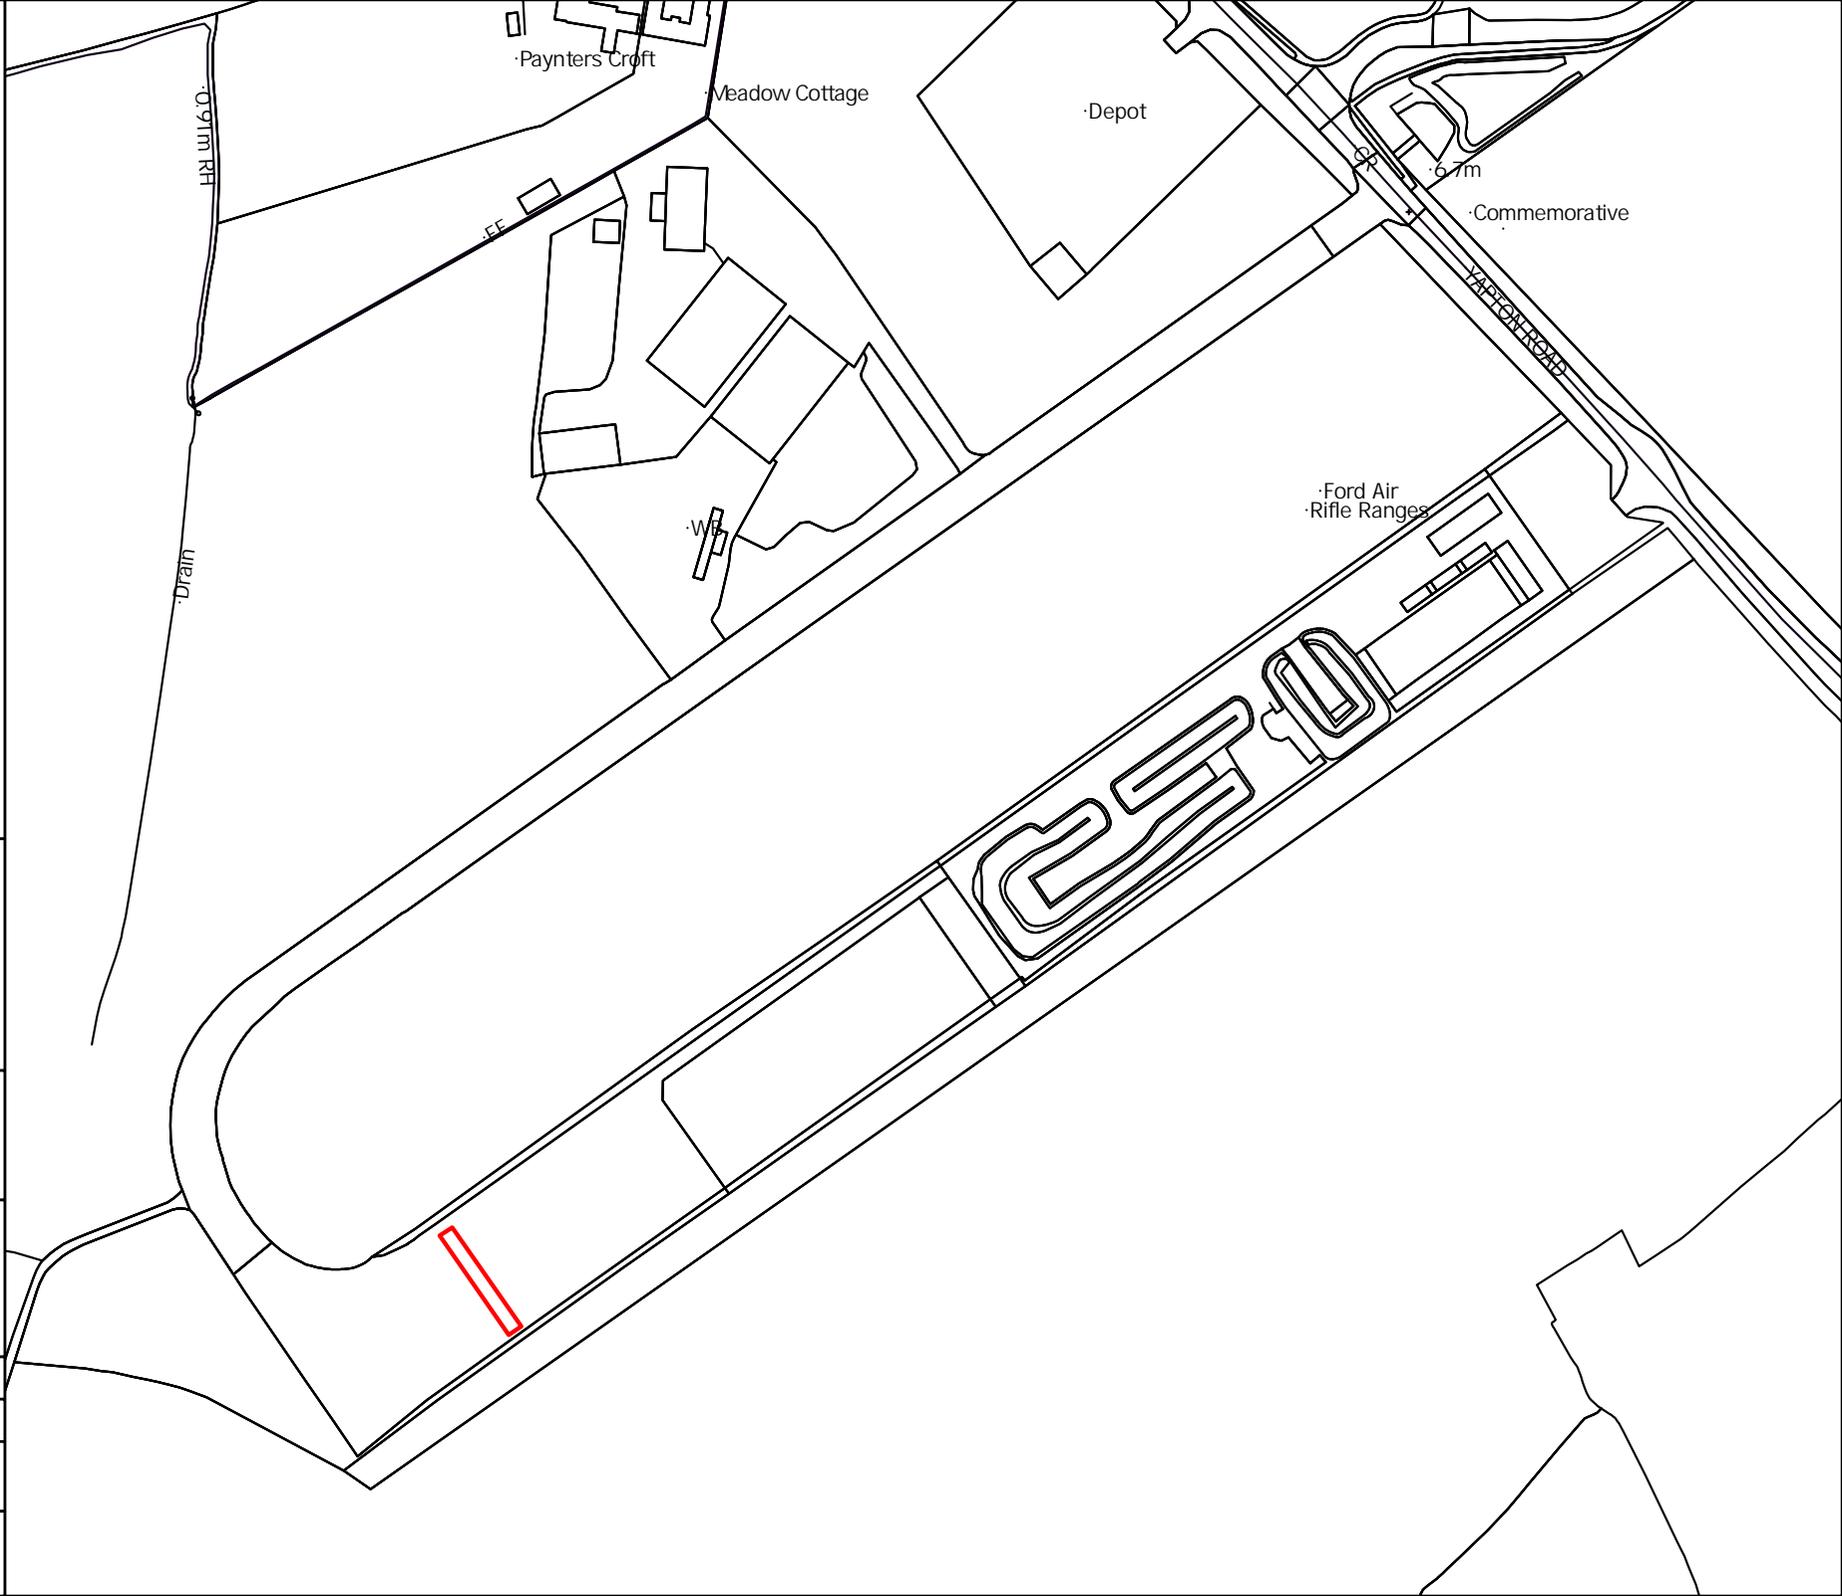

N



0 50 100

Meters

Based upon Ordnance Survey Mapping with permission of the controller of His Majesty's stationary Office. Crown Copyright Licence No: AL5091 7A 0001



Climping RMX

Location Plan

Scale: 1: 2500 Size: A3 Drawing No: 25.10.12280.PL.A.001

Date: 02/10/2025 Version: V1

By: MC For: MC