



Legend

-  Application Area
-  Wall Development

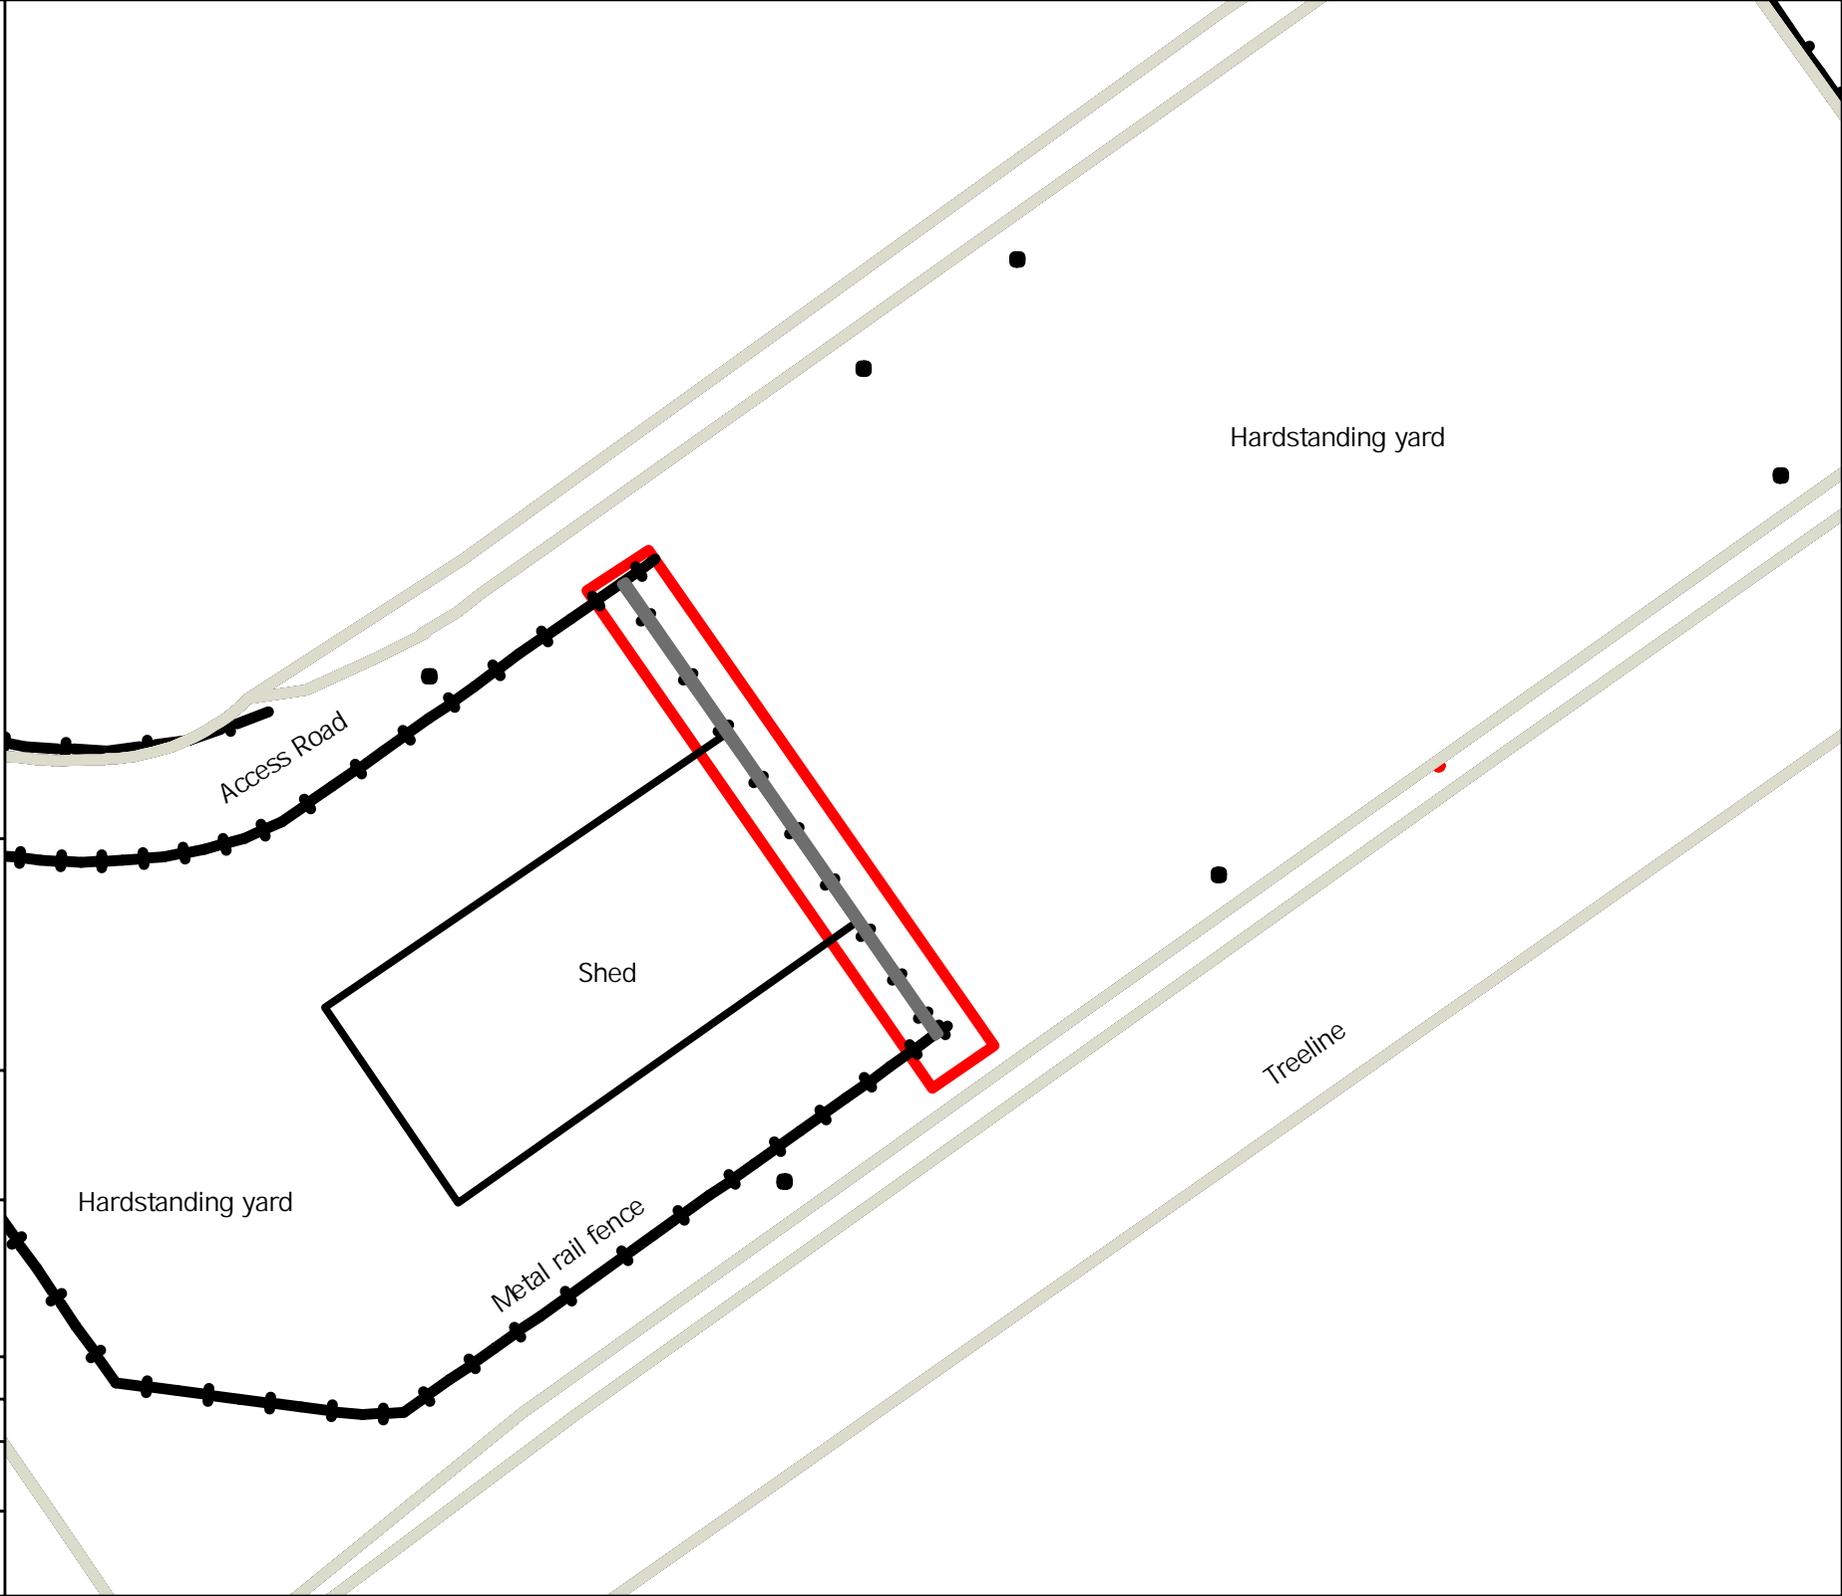

N

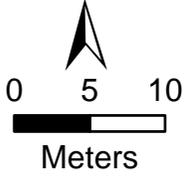

Based upon Ordnance Survey Mapping with permission of the controller of His Majesty's stationary Office. Crown Copyright Licence No: AL5091 7A 0001



Climping RMX

Block Plan

Scale: 1: 2500	Size: A3	Drawing No: 25.10.12280.PL.A.002
Date: 02/10/2025		Version: V1
By: MC	For: MC	