


# **Appendix B Existing Site and Proposed Plans**

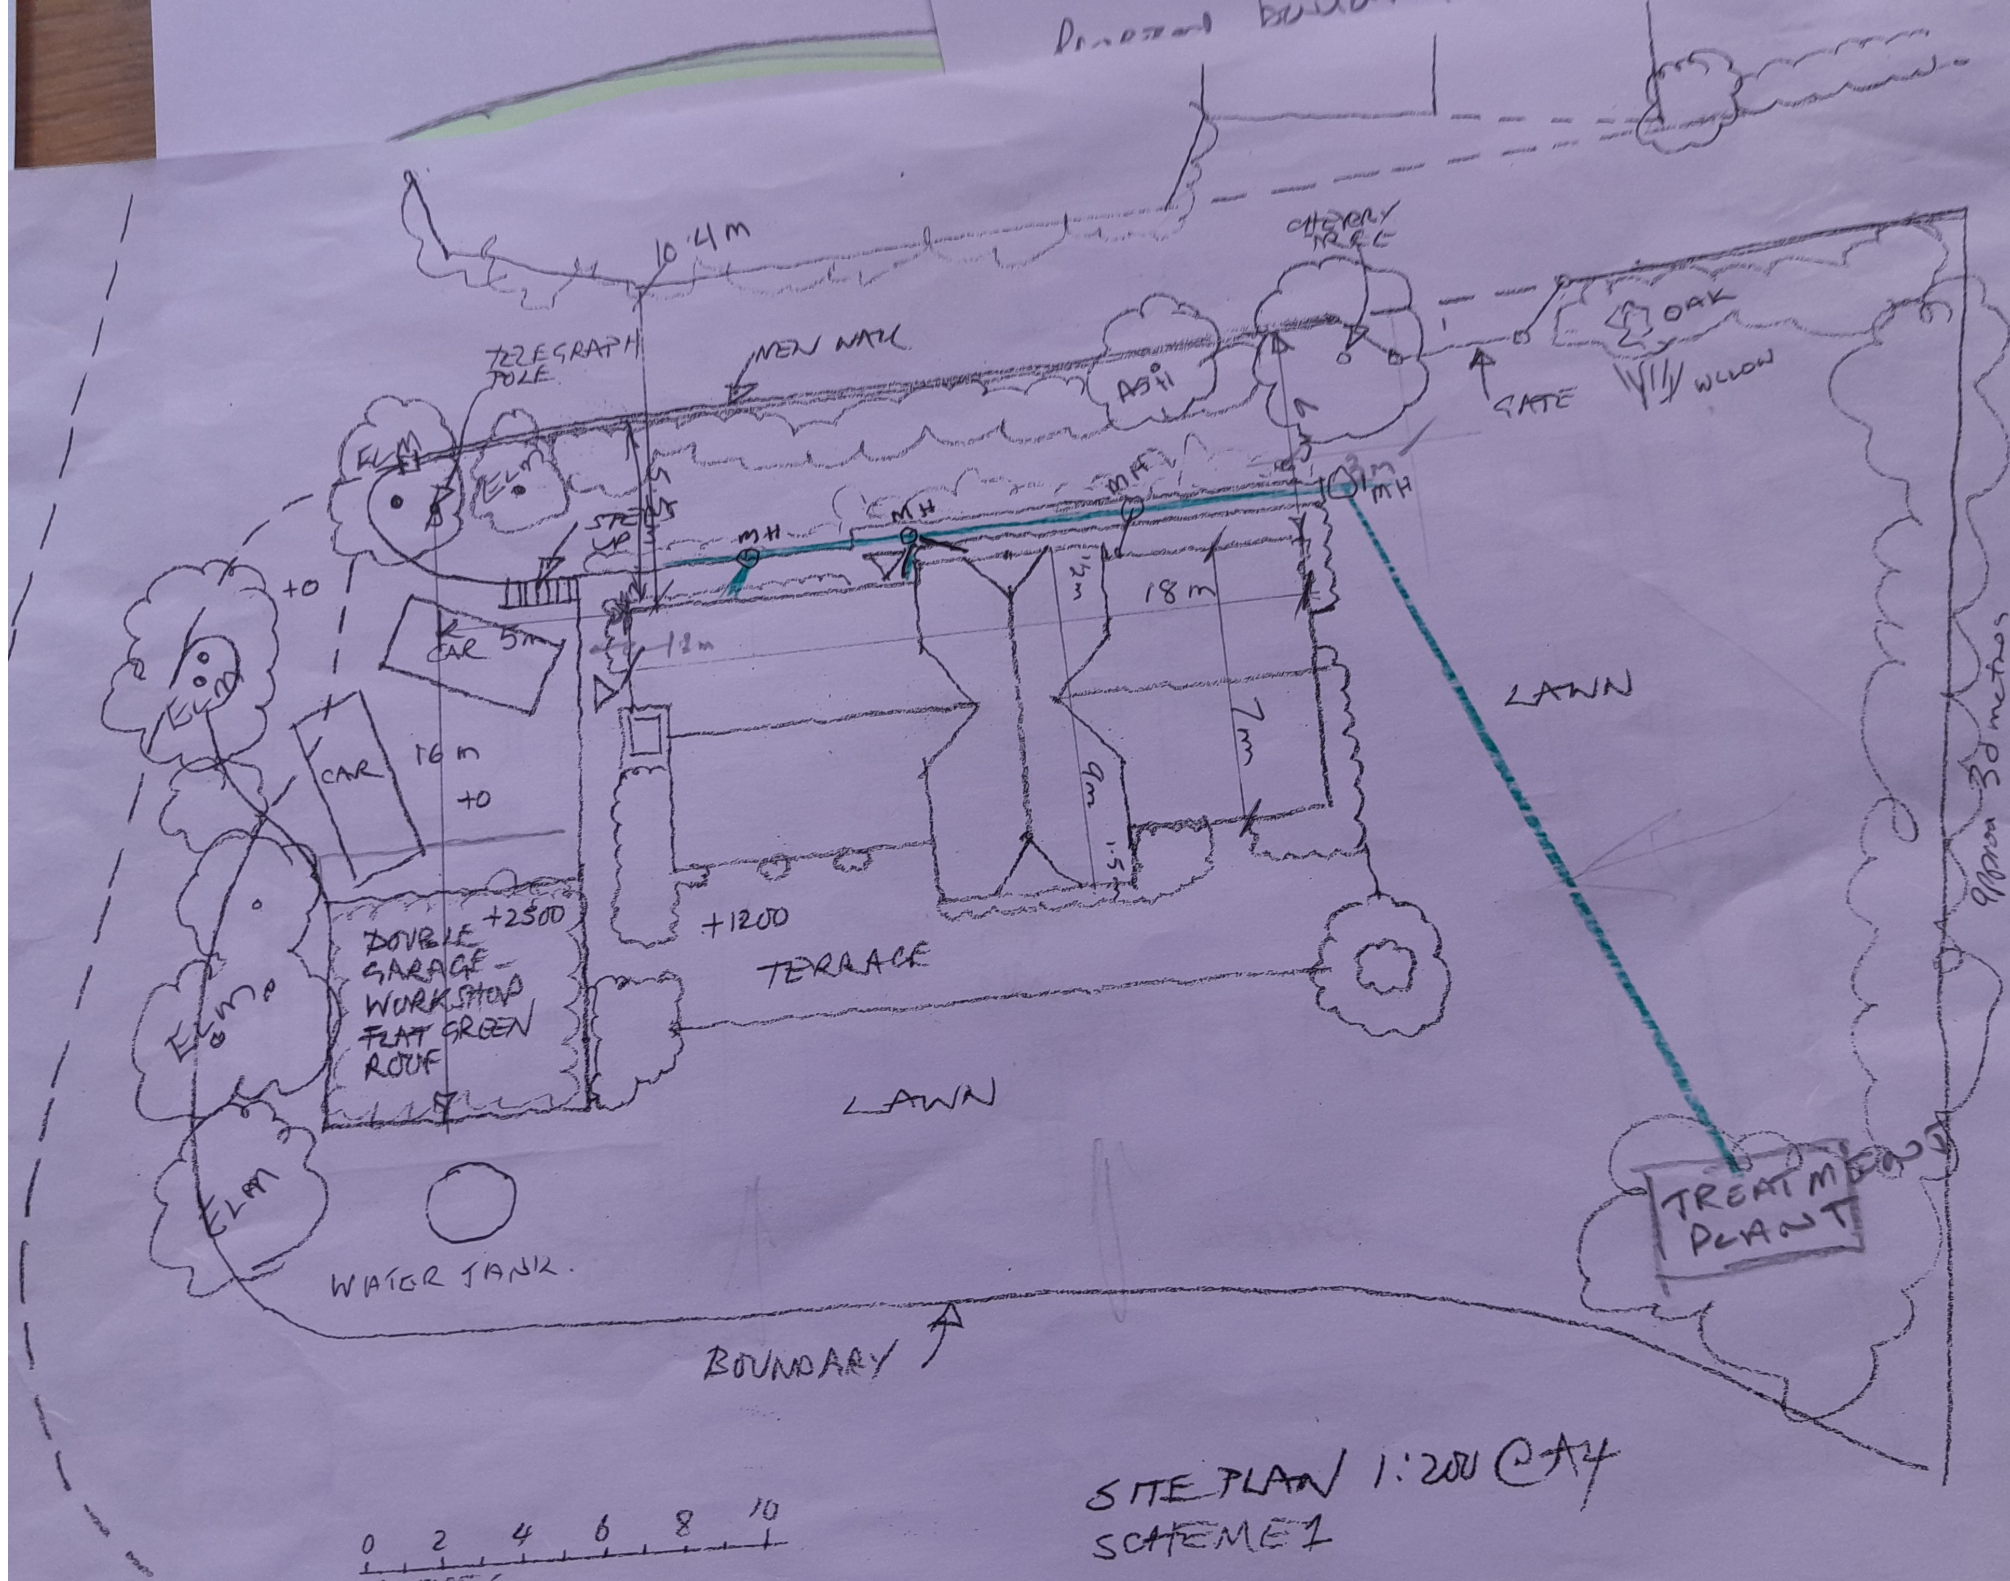

SITE PLAN 1:200 @ A4  
SCHEME 1