

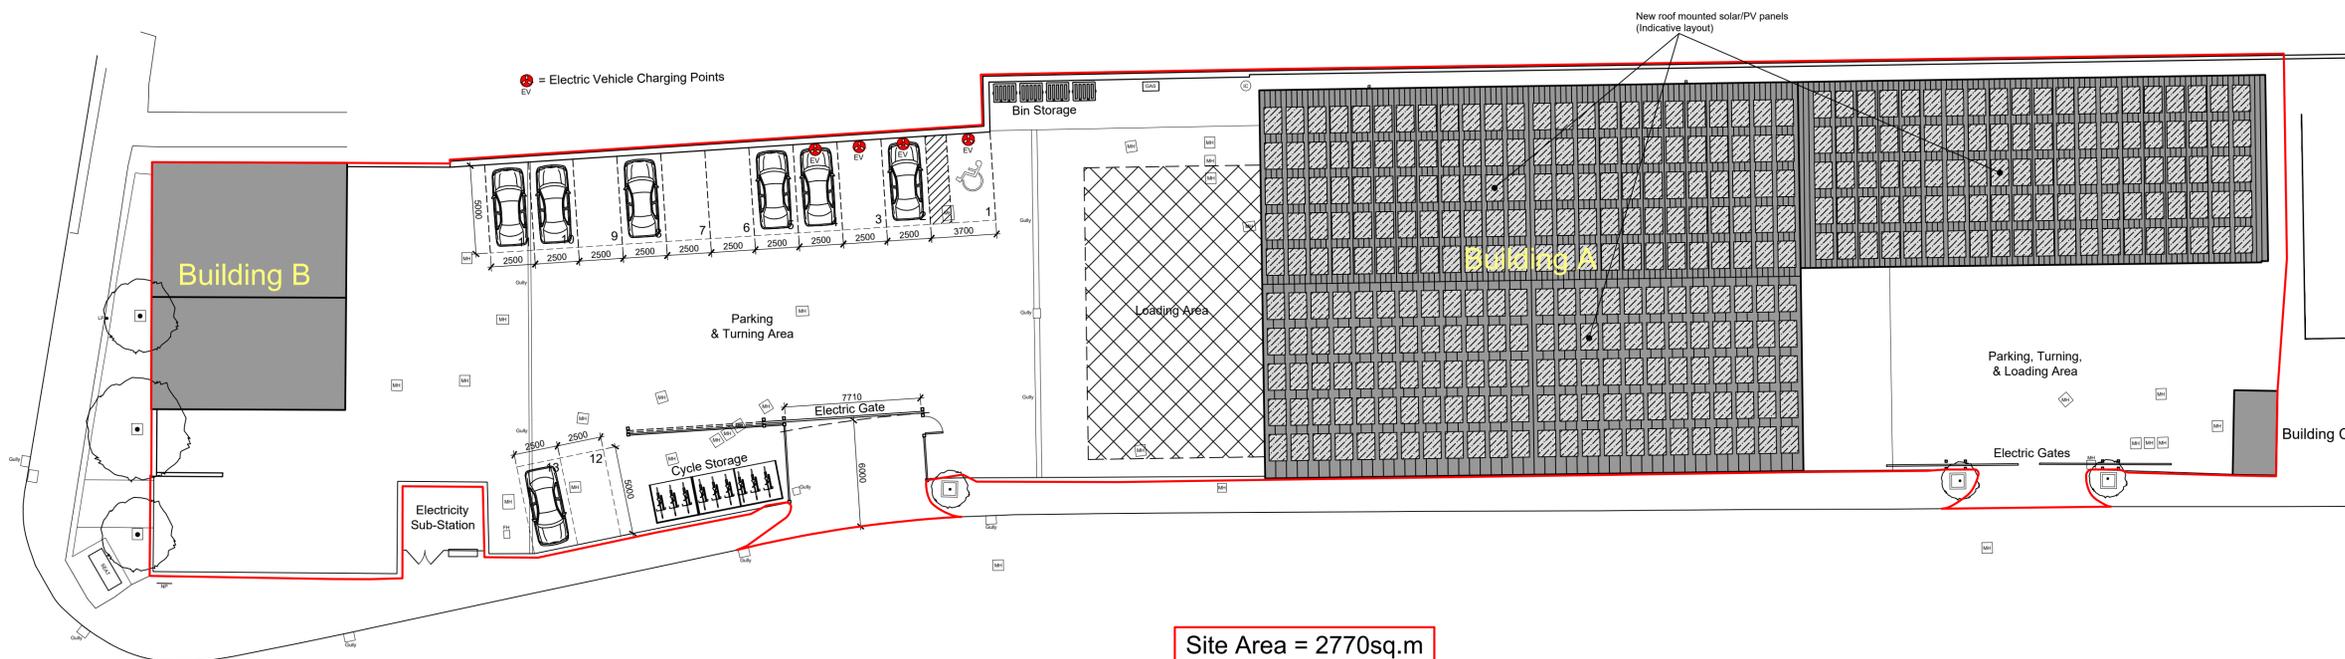


Copyright: All rights have been asserted under the Design, Patents, & Copyright Act 1988. This drawing shall not be reproduced without the prior approval of 3-D Architecture Ltd
 Contractor to CHECK all dimensions & report any discrepancies. All works and materials used are to fully comply with ALL standards as required by the relevant Trade Associations, British Standards, Codes of Practice, Manufacturers Specifications (BSA Certification, etc). All works to be carried out fully in accordance with any Engineer's Calculations, Details, & Instructions, as and where applicable.

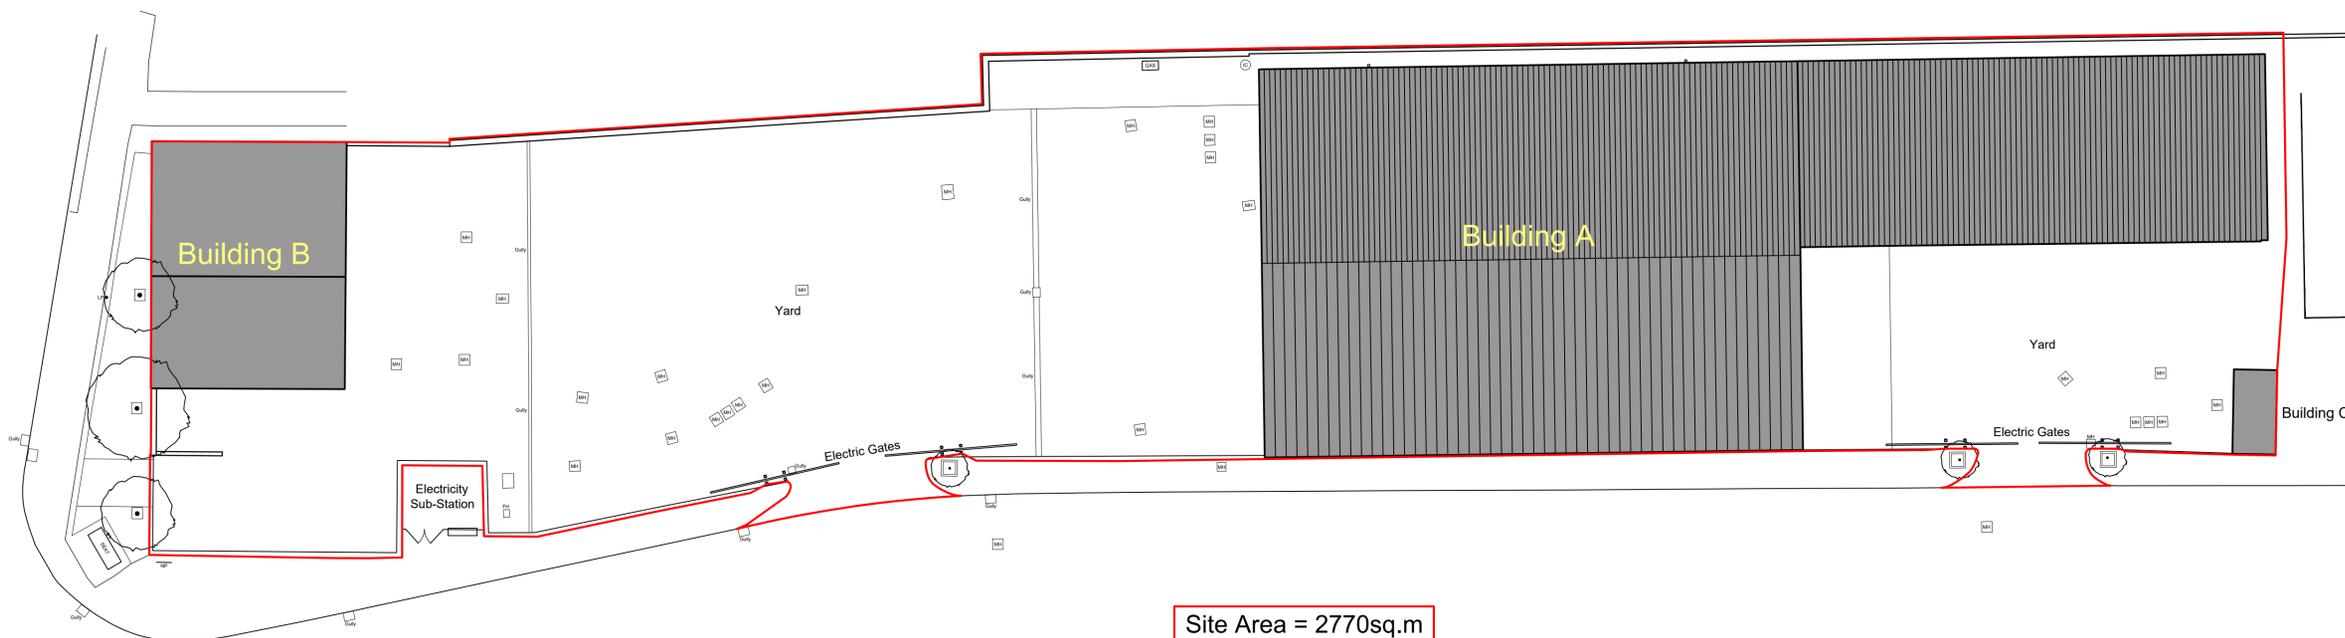

Site Area = 2770sq.m

Site Layout Plan - As Proposed (1:200)

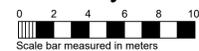


Site Area = 2770sq.m

Site Layout Plan - As Existing (1:200)



PLANNING

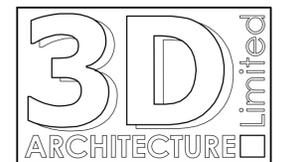

3-D Architecture Limited
 15 Horsted Square, Bellbrook Industrial Estate,
 Uckfield, East Sussex. TN22 1QG
 Tel: 01825 764455 Fax: 01825 764455
 Email: info@3d-architecture.co.uk

CLIENT
Cube Self Store

PROJECT
 Station Road
 East Preston, Littlehampton
 West Sussex BN16 3AA

DRAWING TITLE
**Site Layout Plans
 As Existing & As Proposed**

SCALE	DATE	DRAWN BY
1:200	December 2025	ANH
DRAWING NO.	REVISION	
2025/PL01	-	