




Copyright. All rights have been asserted under the Design, Patents, & Copyright Act 1988. This drawing shall not be reproduced without the prior approval of 3-D Architecture Ltd
Contractor to CHECK all dimensions & report any discrepancies. All works and materials used are to fully comply with ALL standards as required by the relevant Trade Associations, British Standards, Codes of Practice, Manufacturers Specifications (BSA Certification, etc). All works to be carried out fully in accordance with any Engineer's Calculations, Details, & Instructions, as and where applicable.

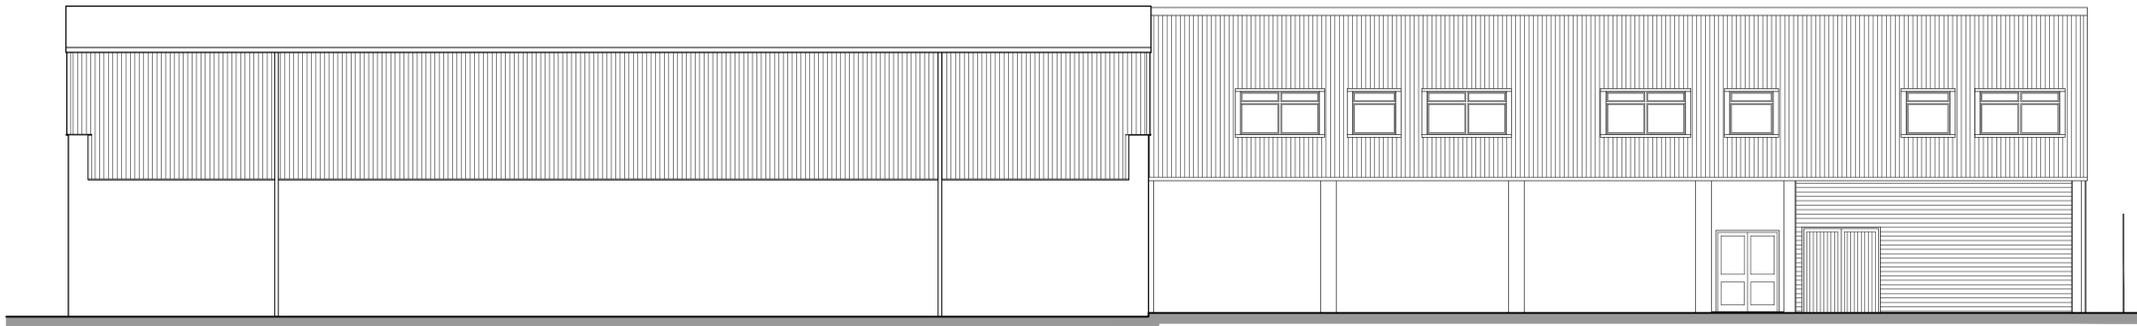

Side (South) Elevation

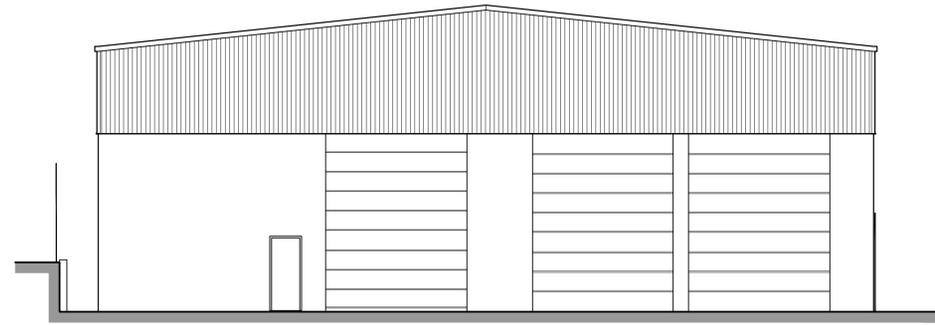

Front (West) Elevation

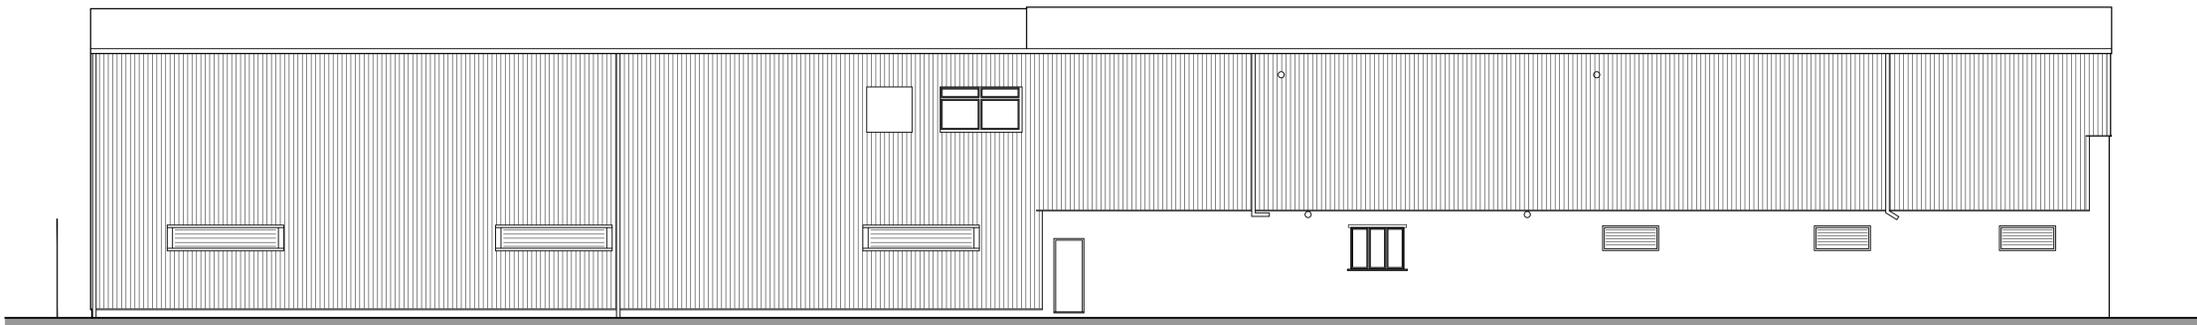


Side (North) Elevation



Rear (East) Elevation



PLANNING

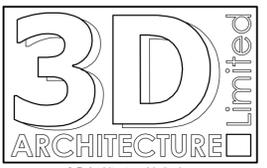

3-D Architecture Limited
15 Horsted Square, Bellbrook Industrial Estate,
Uckfield, East Sussex. TN22 1QG
Tel: 01825 764455 Fax: 01825 764455
Email: info@3d-architecture.co.uk

CLIENT
Cube Self Store

PROJECT
**Station Road
East Preston, Littlehampton
West Sussex BN16 3AA**

DRAWING TITLE
**Elevations - Building A
As Existing**

SCALE	DATE	DRAWN BY
1:100	December 2025	ANH
DRAWING NO.	REVISION	
2025/PL06	-	