



VISUAL SCALE 1:100 @ A2

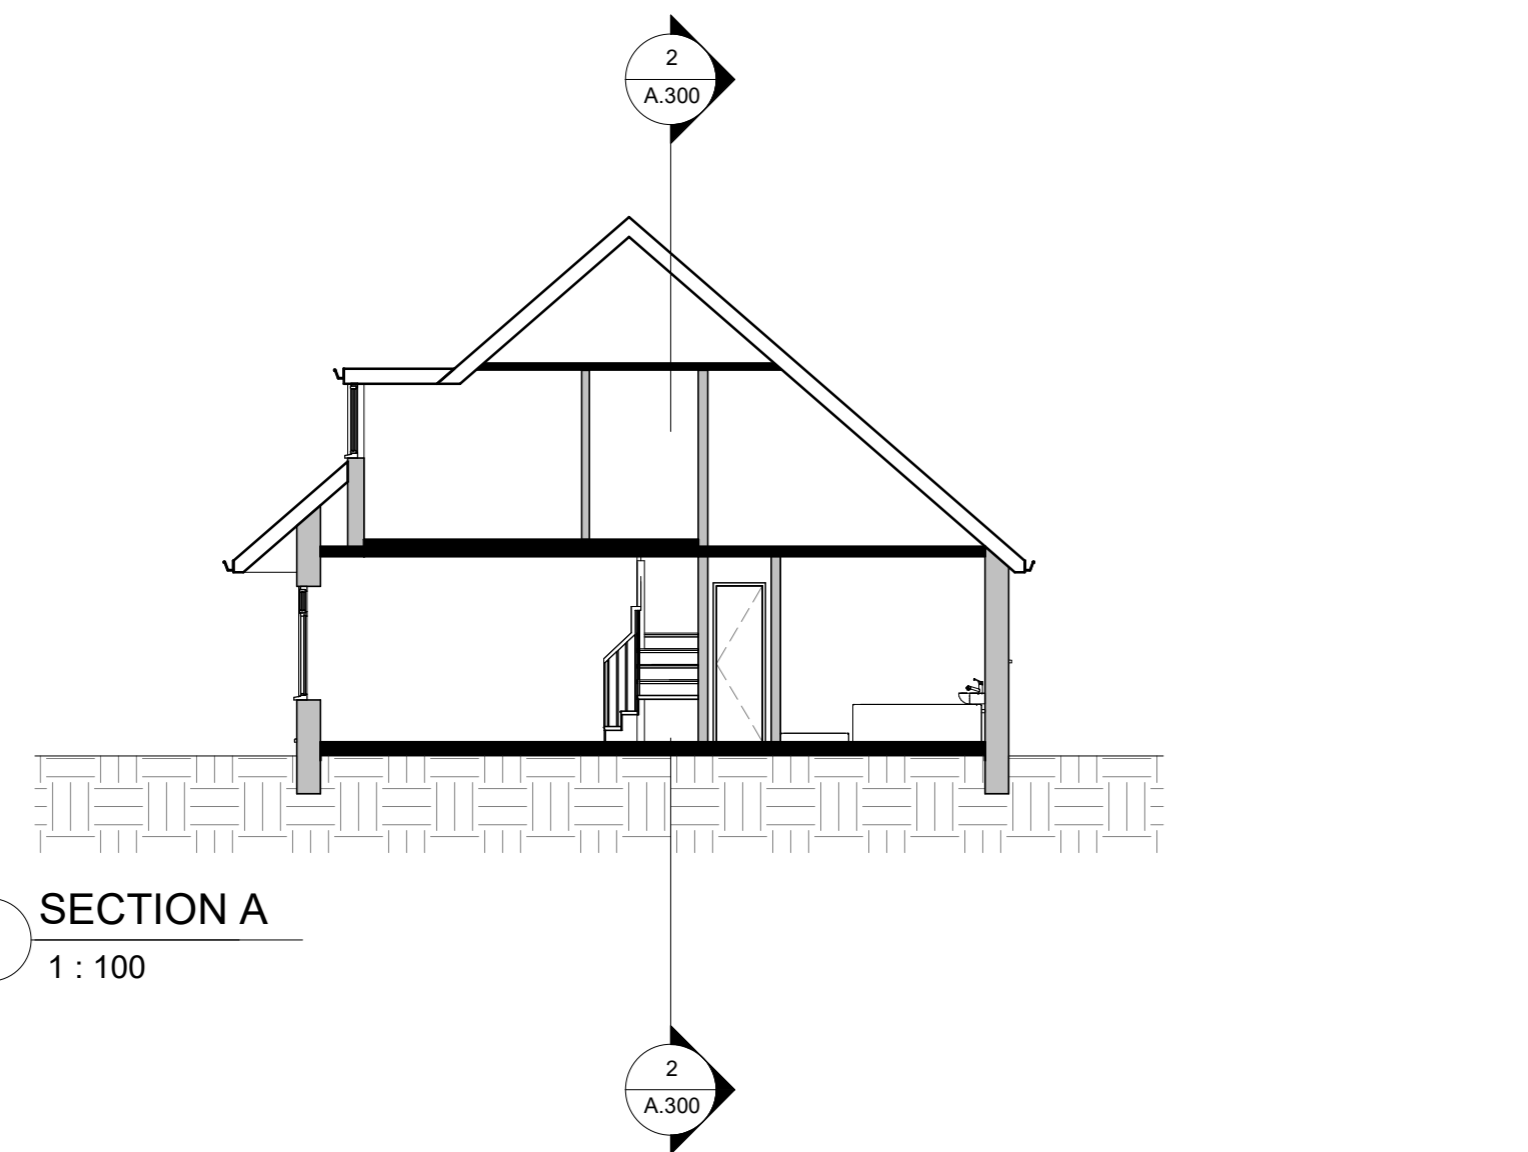

**1** SECTION A  
1 : 100

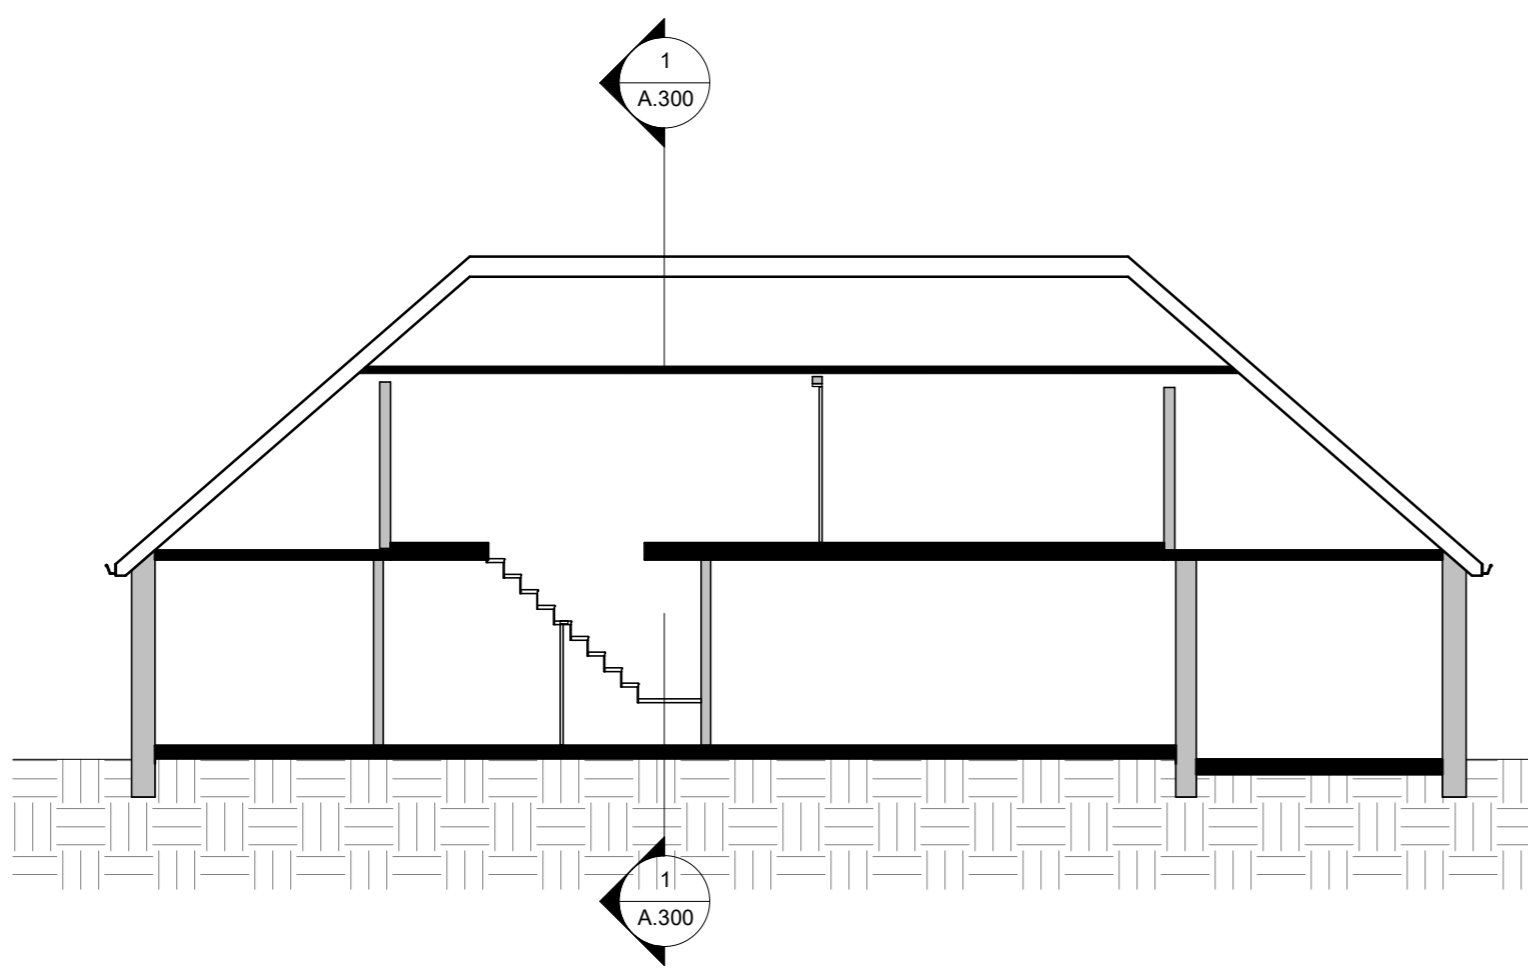

**2** SECTION B  
1 : 100

Rev	Description	Date

**KRONA DESIGN**  
 ARCHITECTURAL DESIGN & DRAFTING  
 4 Union Place | Worthing | BN11 1LG  
 info@kronadesign.co.uk | kronadesign.co.uk  
 Tel: 01903 256150 Mob: 07827 994111

PROJECT  
**Proposed Development**

ADDRESS  
**1 West Ridings  
East Preston  
West Sussex**

TITLE  
**Existing Sections**

CLIENT  
**Clive Rutherford**

DRAWN JLB	STATUS Design	DATE 20/02/25
SCALE (@ A2) 1 : 100	PROJECT NUMBER KD.1666	
DRAWING NUMBER <b>A.300</b>		REV