

North Street View

Revisions:

This drawing is the property of Fuller Architects and is not to be copied reproduced, retained or disclosed to any unauthorised person either wholly or in part without prior consent. Do not scale from this drawing except for Planning purposes. Use all figured dimensions only. All figured dimensions to be checked on site prior to construction. All discrepancies, errors and omissions to be reported to Fuller Architects prior to construction. Layout and dimensions existing building to be checked on site.

FULLER
ARCHITECTS

11 The Parade, Willowayne Crescent,
East Preston, West Sussex BN16 1NS
tel: 01903 774754
email: info@fuller-architects.co.uk
www.fuller-architects.co.uk

Job Title
Seafield Lodge, East Preston

Client
Mr L. & Mrs G Yeandle


Drawing Name
Street View - Existing

Drawing Status
Planning

Drawn by BF Date Mar 25
Checked by LW Date Mar 25

Drawing Scale
1:100 at A1

Drawing No
240069/ 03

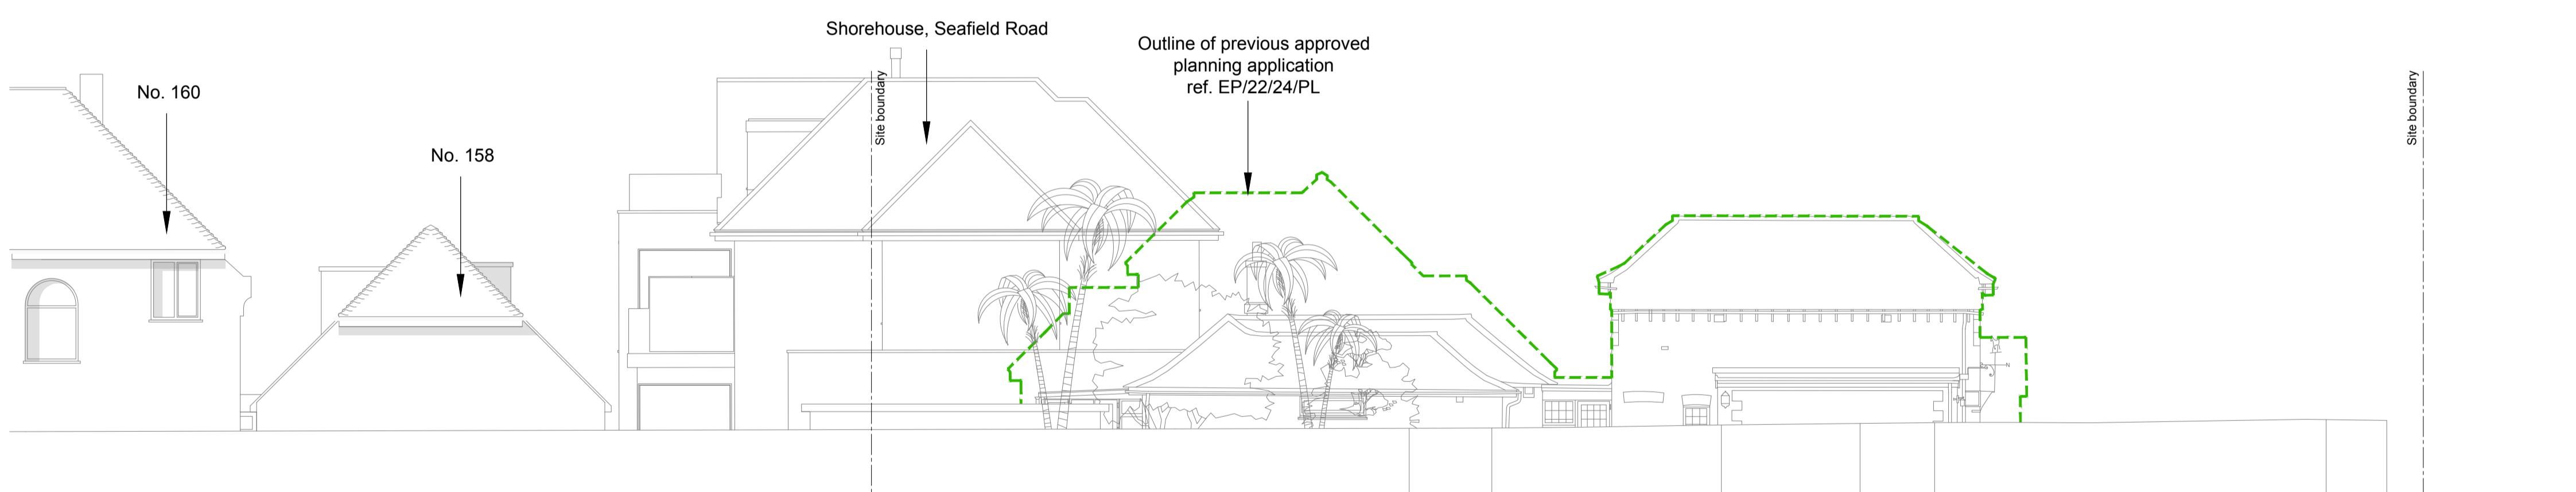

East Street View

Existing Street View 1:100

1 0 5 10
Scale bar 1:100