



North Street View

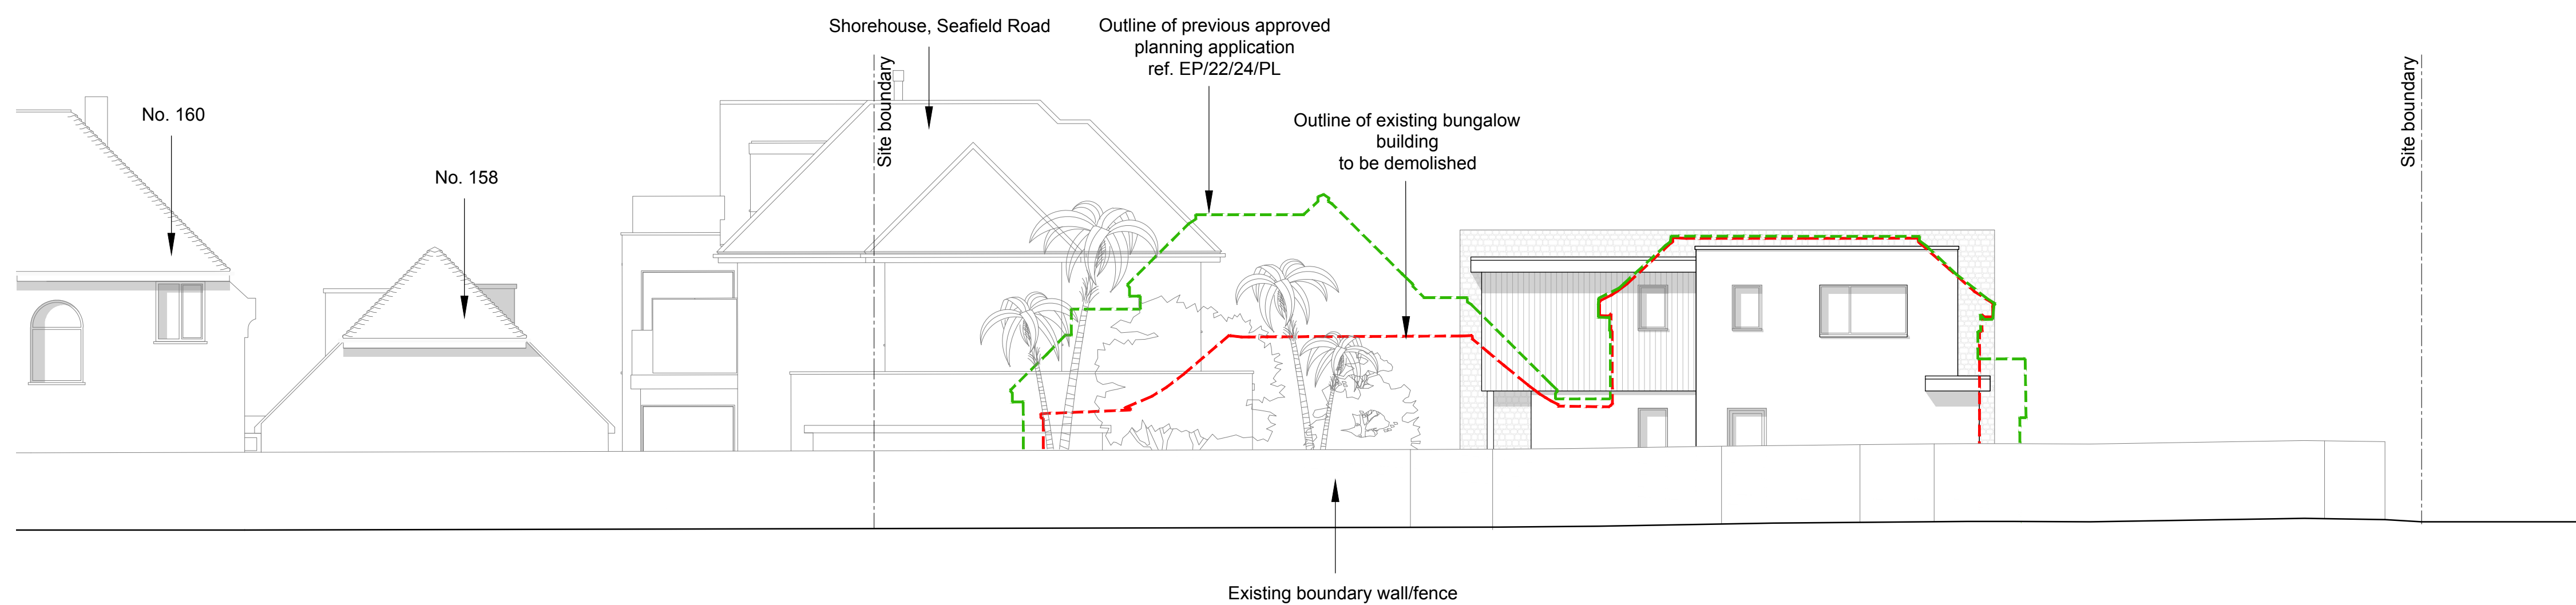

East Street View

Proposed Street View 1:100

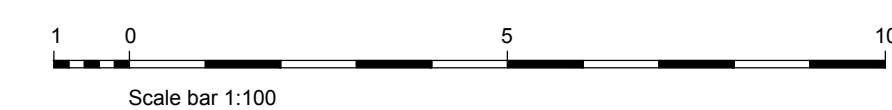

Revisions:

This drawing is the property of Fuller Architects and is not to be copied reproduced, retained or disclosed to any unauthorised person either wholly or in part without prior consent. Do not scale from this drawing except for Planning purposes. Use all figured dimensions only. All discrepancies, errors and omissions to be reported to Fuller Architects prior to construction. Layout and dimensions existing building to be checked on site.

FULLER
ARCHITECTS

11 The Parade, Willowhayne Crescent,
East Preston, West Sussex BN16 1NS

tel: 01903 774754

email: info@fuller-architects.co.uk
www.fuller-architects.co.uk

Job Title
Seafeld Lodge, East Preston
Client
Mr L. & Mrs G Yeandle

Drawing Name
Street View -
Proposed

Drawing Status
Planning

Drawn by BF Date Mar 25
Checked by LW Date Mar 25

Drawing Scale
1:100 at A1

Drawing No Revision
240069/ 10