


# Location Plan

Site Address: Easting: 508943 Northing: 103450

Date Produced: 21-Aug-2025

Scale: 1:1250 @A4

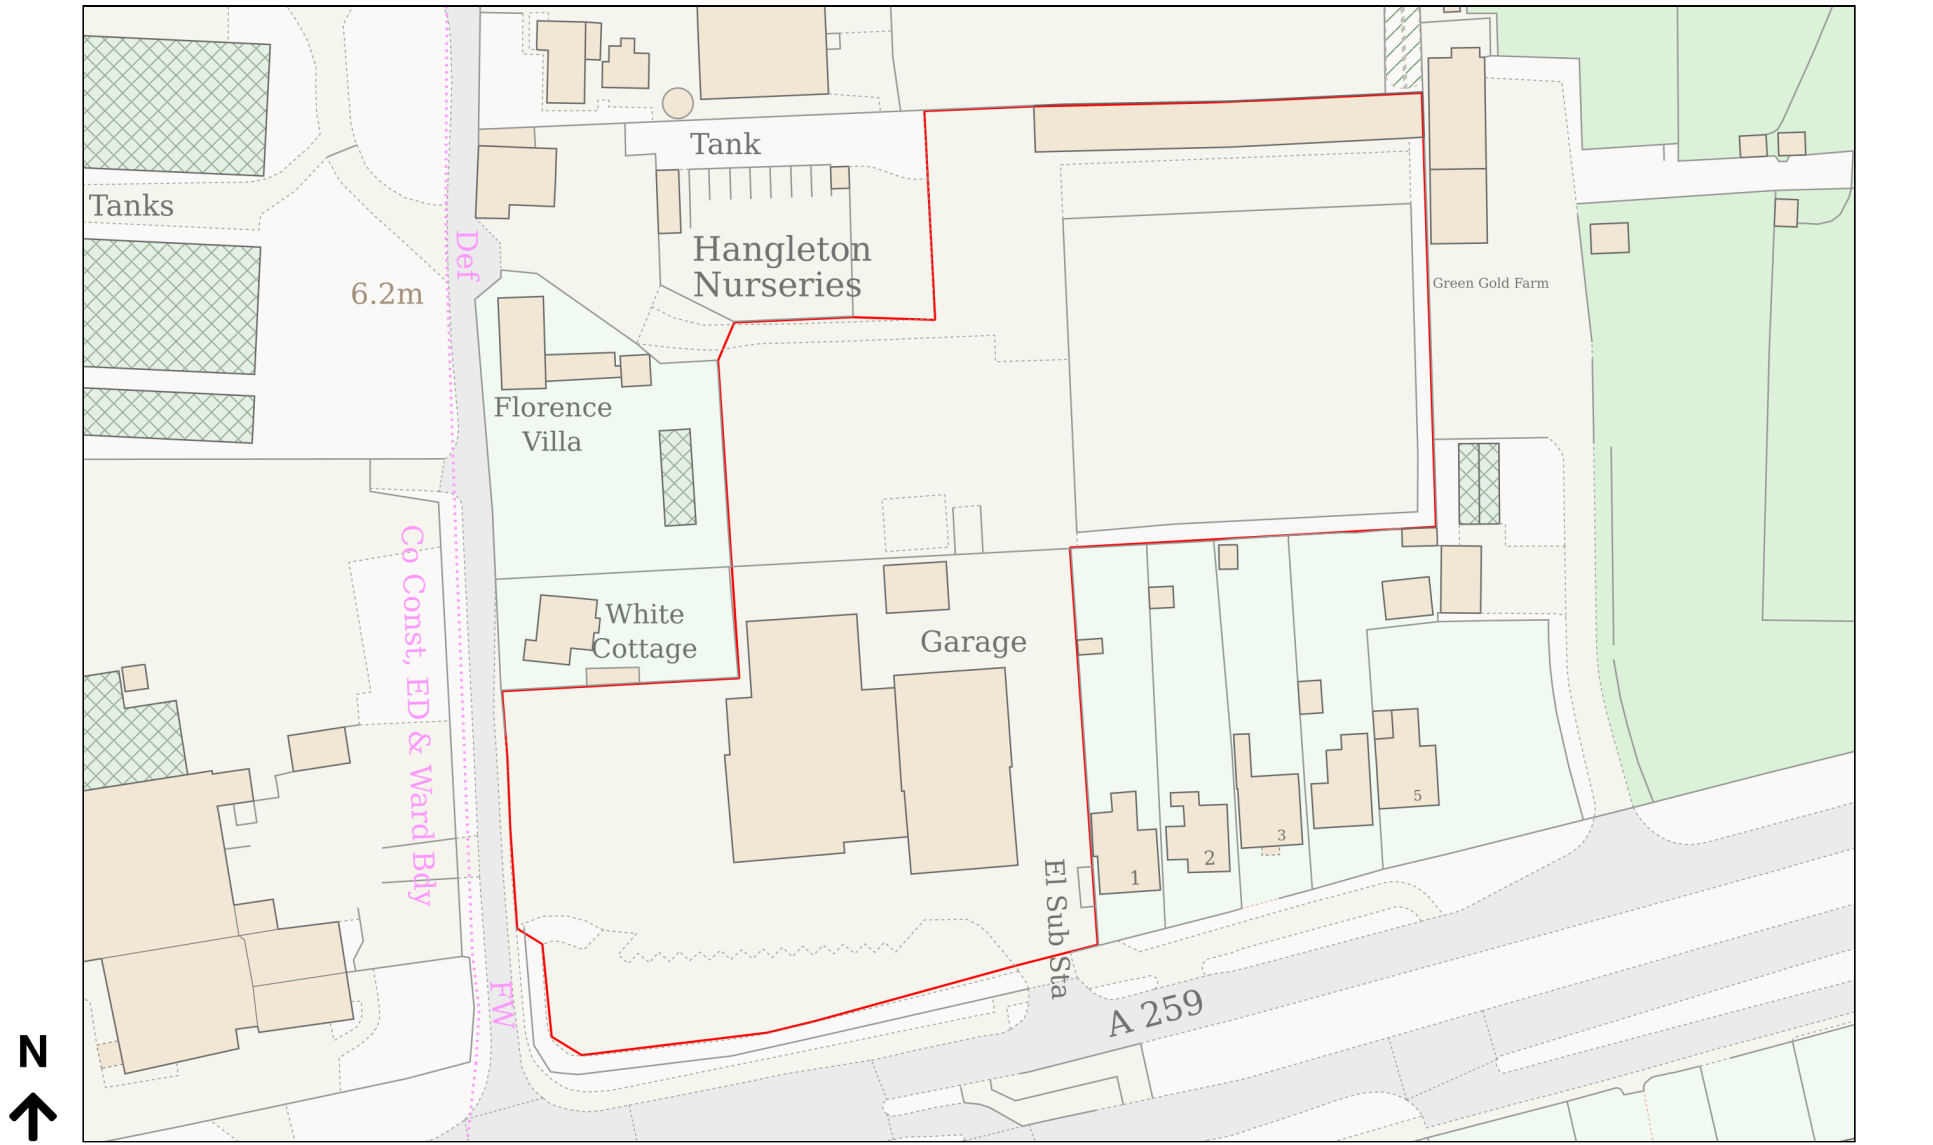

Planning Portal Reference: PP-14245095v1