
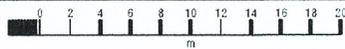


# 6 ST. AUBINS ROAD, FERRING

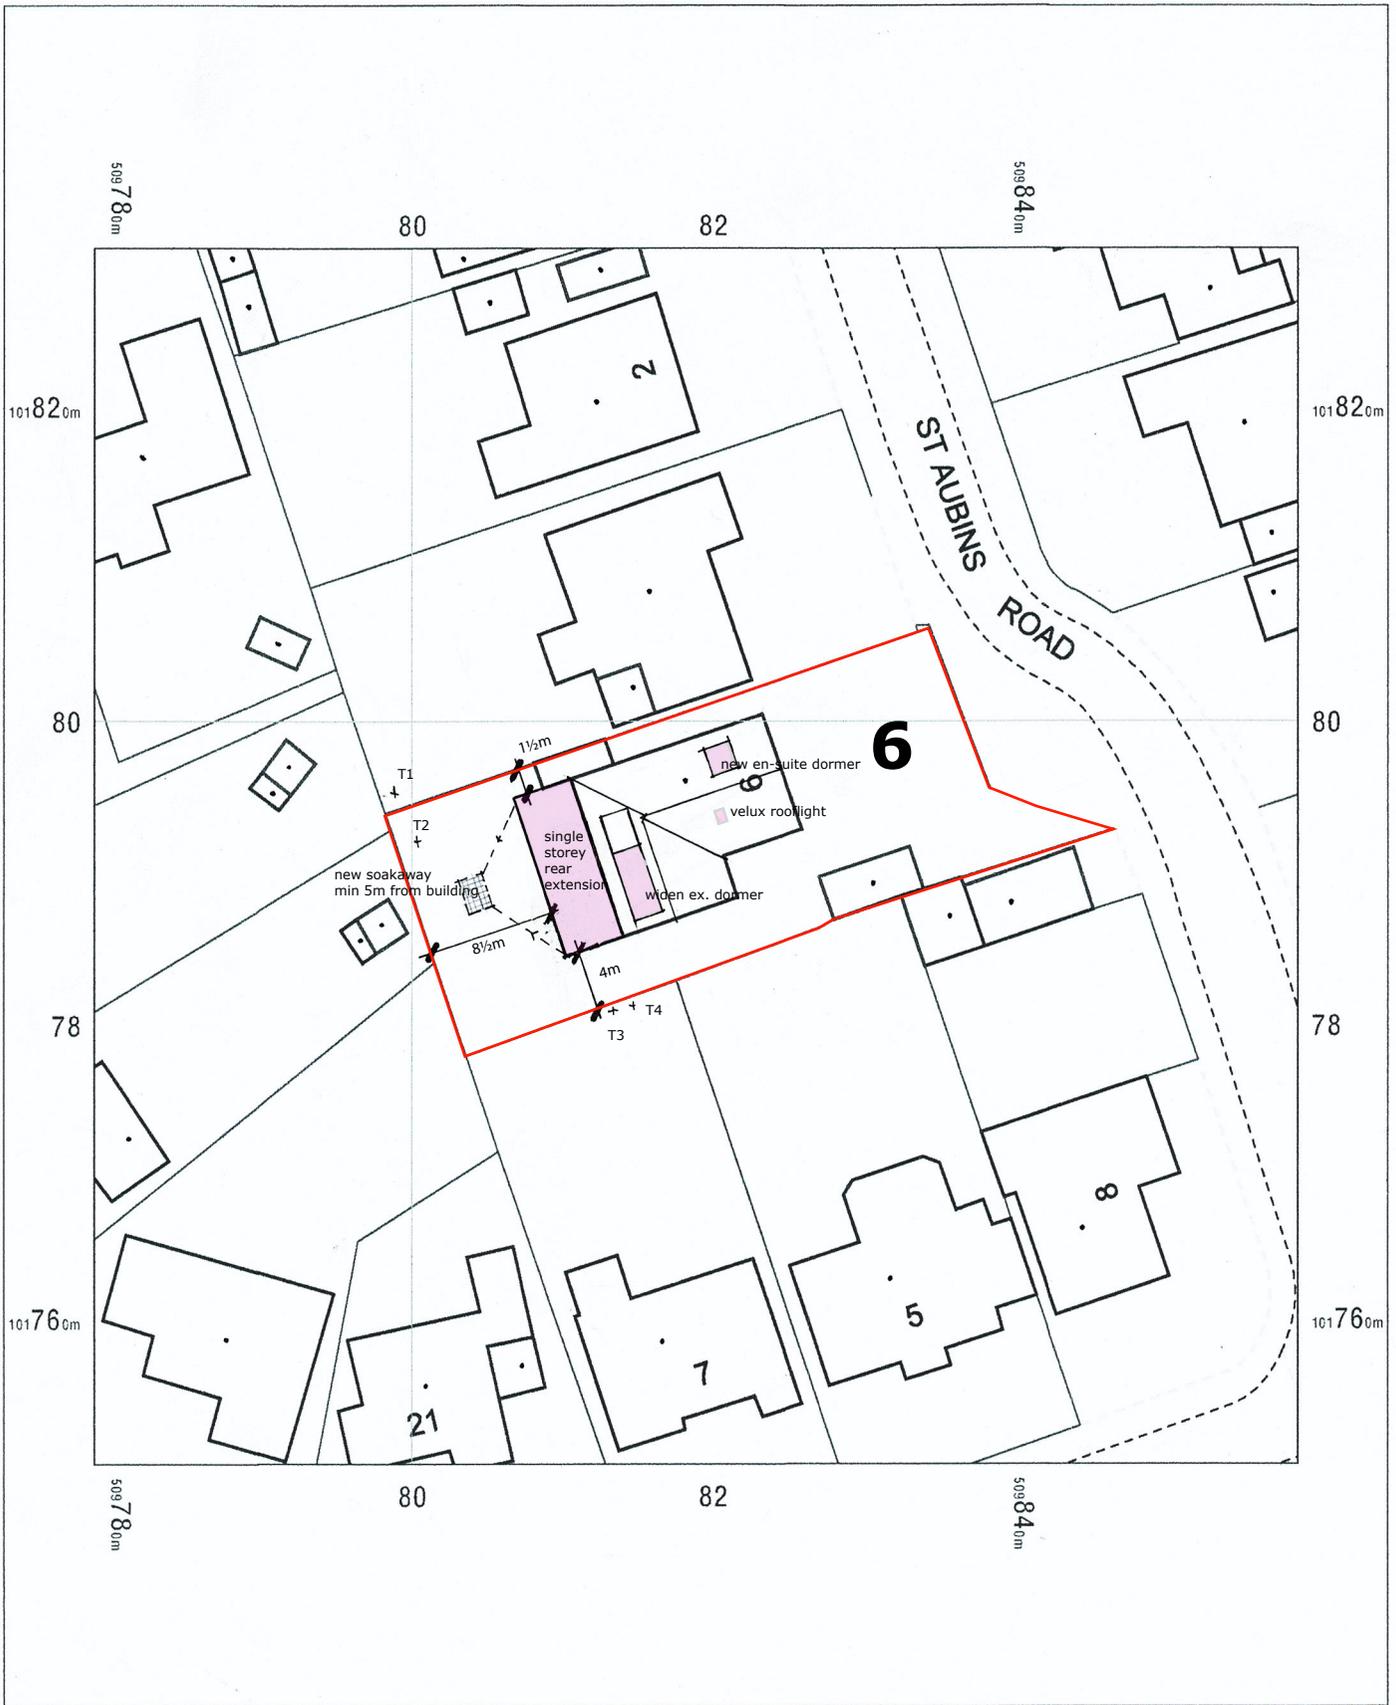

**Tree schedule**

**T1 - unknown**  
**T2 - fruit (apple)**  
**T3 - holly**  
**T4 - pittosporum**

OS MasterMap 1250/2500/10000 scale  
 Tuesday, August 6, 2024, ID: CM-01178775  
[www.centremapslive.co.uk](http://www.centremapslive.co.uk)

1:500 scale print at A4, Centre: 509819 E, 101791 N

©Crown Copyright Ordnance Survey. Licence no. AC0000849896



Wayne Gander MCIAT  
 Chartered Architectural Technologist  
 98 Durrington Lane, Worthing,  
 West Sussex BN13 2RQ  
 M 07808 887896  
 E waynegander08@gmail.com

