




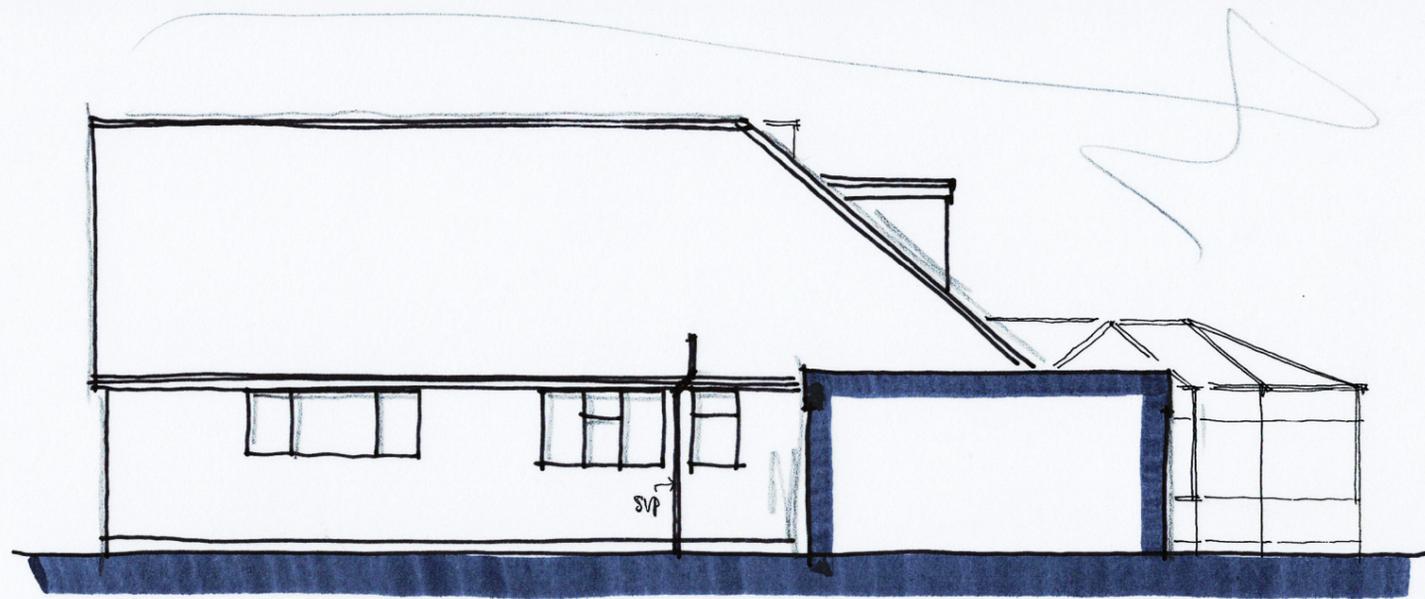

FRONT (e) ELEVATION 1:100 @ A3

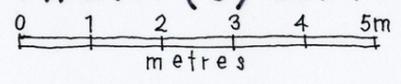


SIDE (n)

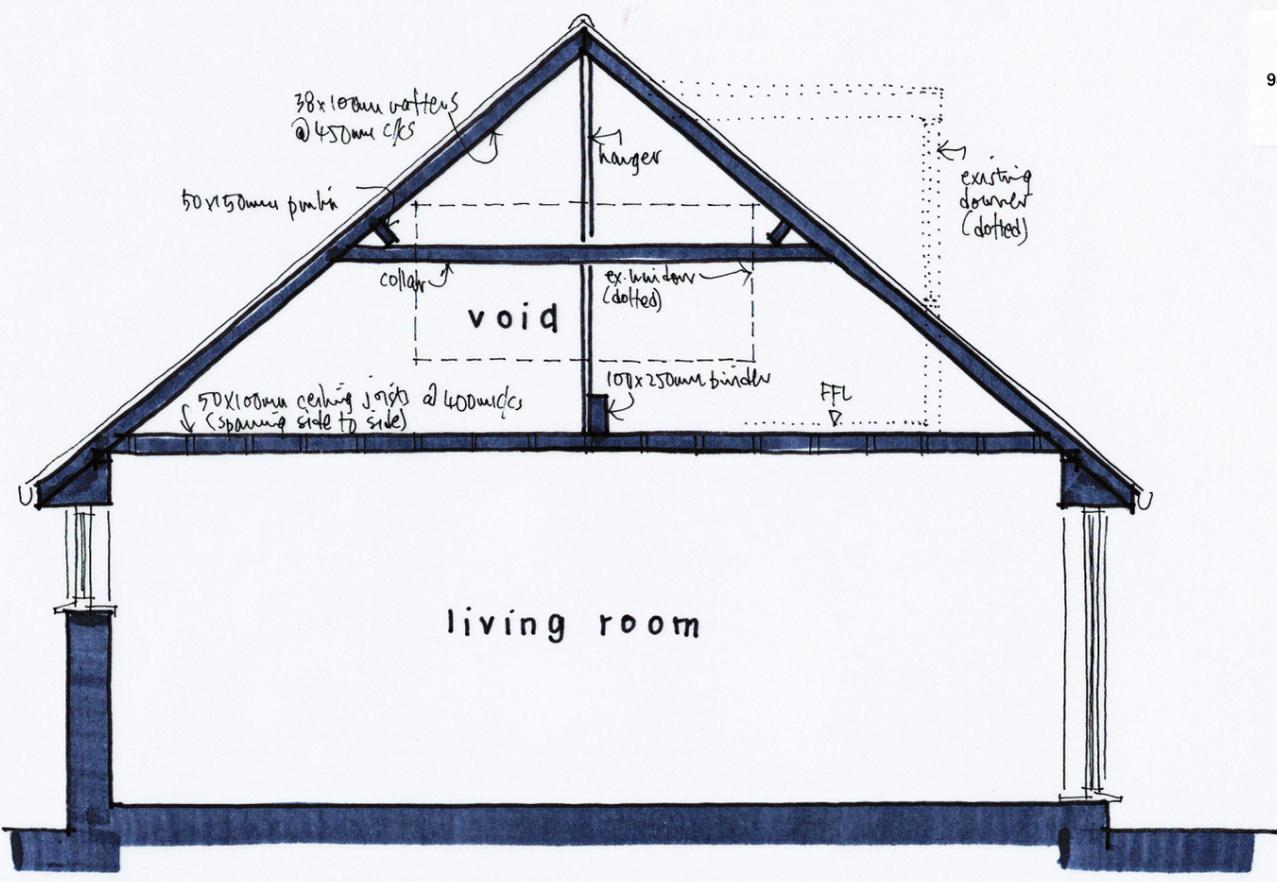

SECTION A-A 1:50

Wayne Gander MCIAT  
 Architectural Technologist  
 98 Durrington Lane, Worthing  
 West Sussex BN13 2RQ  
 E : waynegander08@gmail.com

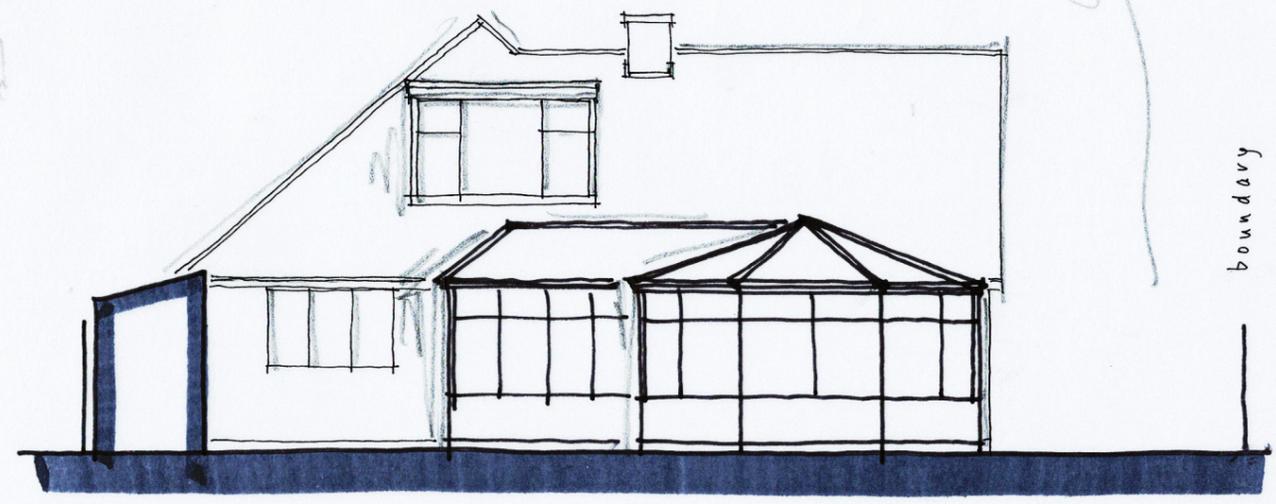

REAR (w)



SIDE (s)

6 ST. AUBIN'S ROAD, FERRING

Existing details 02

July 2024