


# EXISTING



**South Elev** Scale 1:100 @ A3

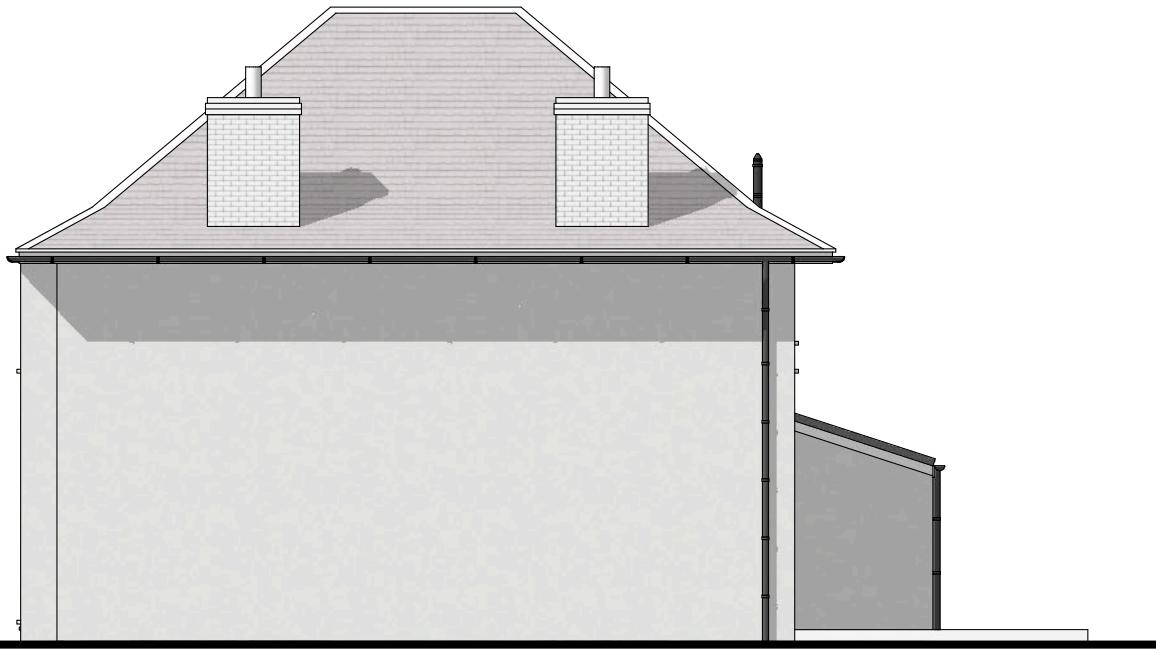

**East Elev** Scale 1:100 @ A3



North Elev Scale 1:100 @ A3



# West Elev

© nat-design, all rights reserved. Use figured dimensions only. All dimensions are to be checked on site before any work is carried out. Please contact the Architect immediately regarding any discrepancies discovered on site.

Rev	Notes	Date

M: 07599199759

E: info@nat-design.co.uk

---

[www.nat-design.co.uk](http://www.nat-design.co.uk)

[www.nat-design.co.uk](http://www.nat-design.co.uk)

\_\_\_\_\_

Project:

2 Littlehampton Road,

Ferring,  
BN12 GPP

BN12 6PB

\_\_\_\_\_

Drawing:

### Existing Elevations

### Existing Elevations

11. *Leucosia* (Leucosia) *leucostoma* (Fabricius) (Fig. 11)

Drawn by Scale

NSE as shown

### Drawing

Scale 1:100 @ A3



A horizontal scale bar representing 10 meters. It features a series of five grey segments separated by white gaps, with numerical labels '0m', '1m', '2m', '3m', '4m', '5m', and '10m' positioned below the bar. The segments are approximately 200 pixels long, and the total length of the bar is 1000 pixels.