



# PROPOSED

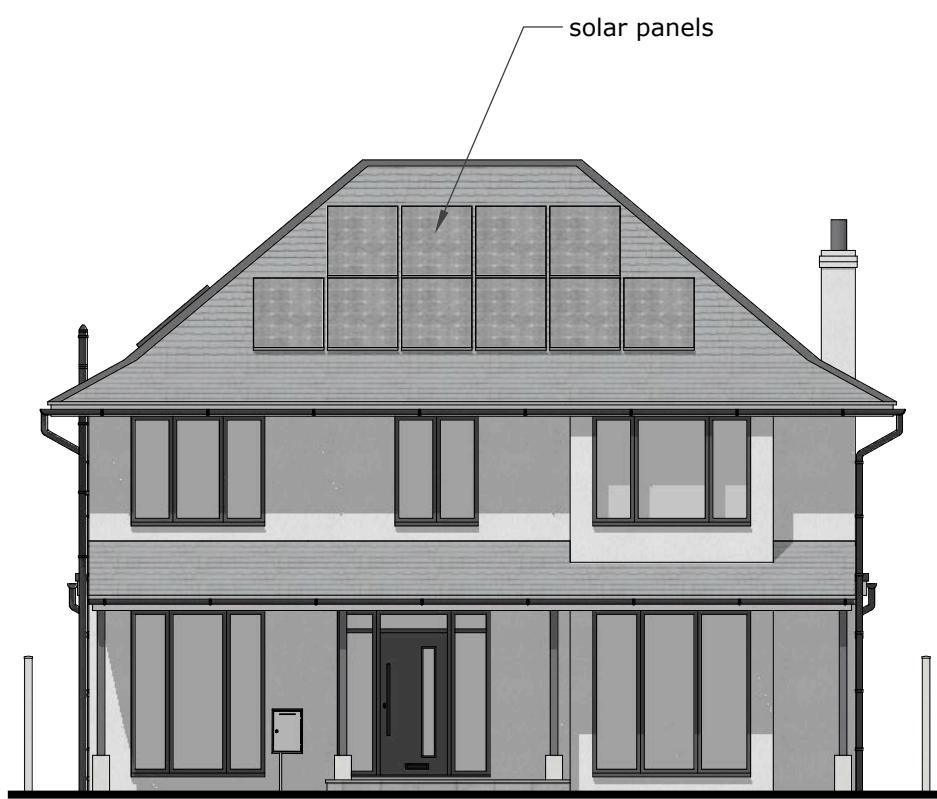


**South Elev** Scale 1:100 @ A3

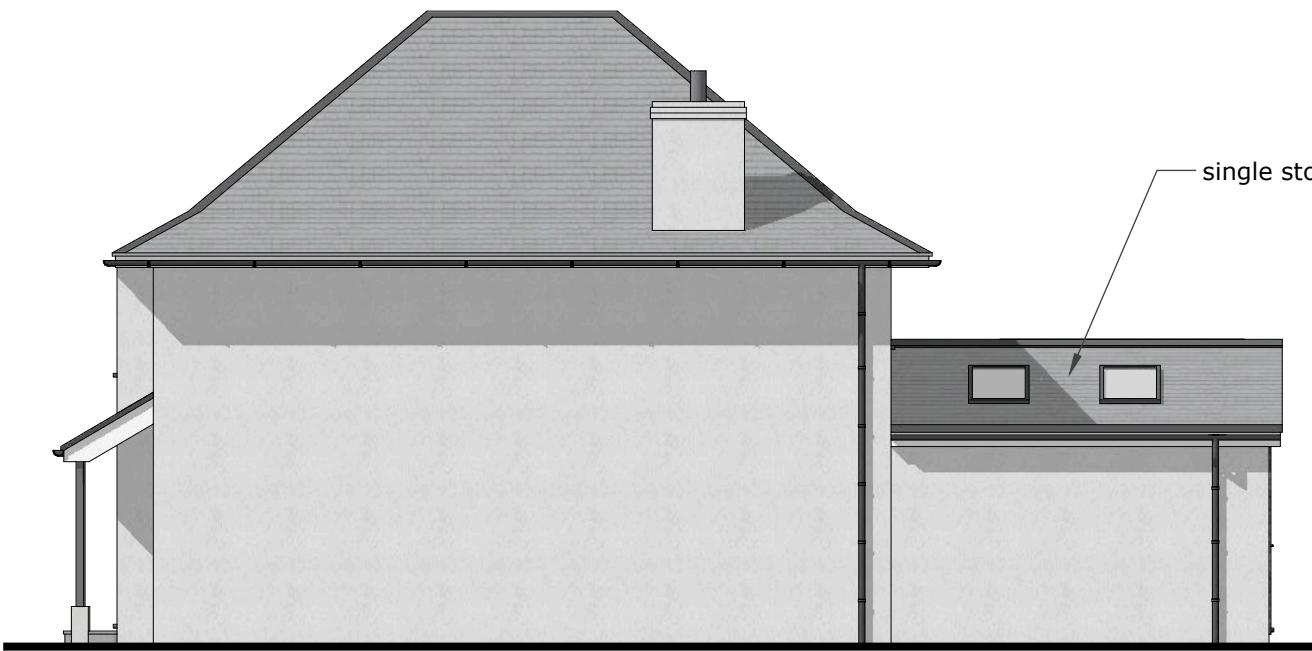

**East Elev** Scale 1:100 @ A3



North Elev Scale 1:100 @ A3

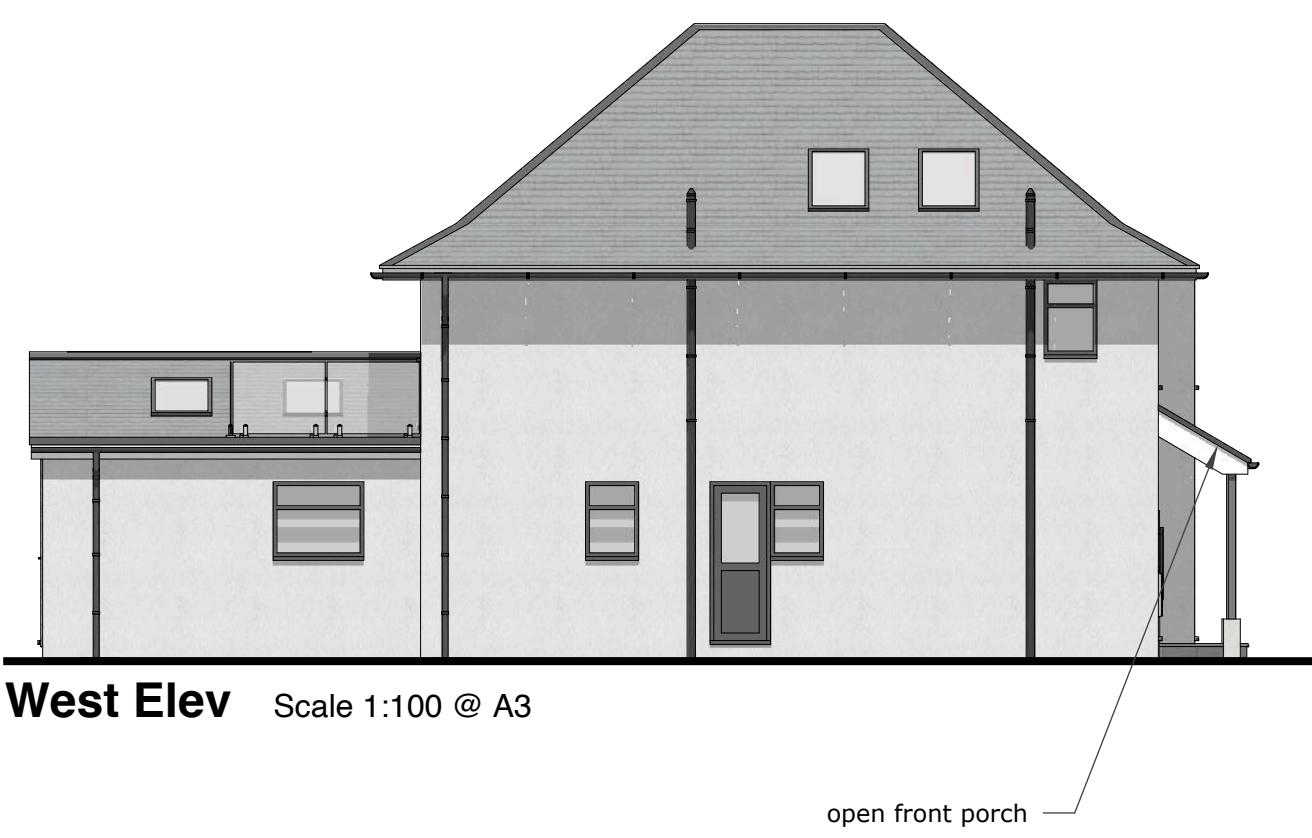

**West Elev** Scale 1:100 @ A3

© nat-design, all rights reserved. Use figured dimensions only. All dimensions are to be checked on site before any work is carried out. Please contact the Architect immediately regarding any discrepancies discovered on site.

Rev	Notes	Date
 <p><b>NAT DESIGN</b> ARCHITECTURAL SERVICES</p> <p>M: 07599199759 E: <a href="mailto:info@nat-design.co.uk">info@nat-design.co.uk</a> <a href="http://www.nat-design.co.uk">www.nat-design.co.uk</a></p>		
<p><b>Project:</b></p> <p>2 Littlehampton Road, Ferring, BN12 6PB</p>		
<p><b>Drawing:</b></p> <p>Proposed Elevations</p>		
<p>Drawn by NSE</p>		<p>Scale as shown</p>
<p>Date Oct 2025</p>		<p>Revision</p>
<p>Drawing 1642 - DPA - 06</p>		