


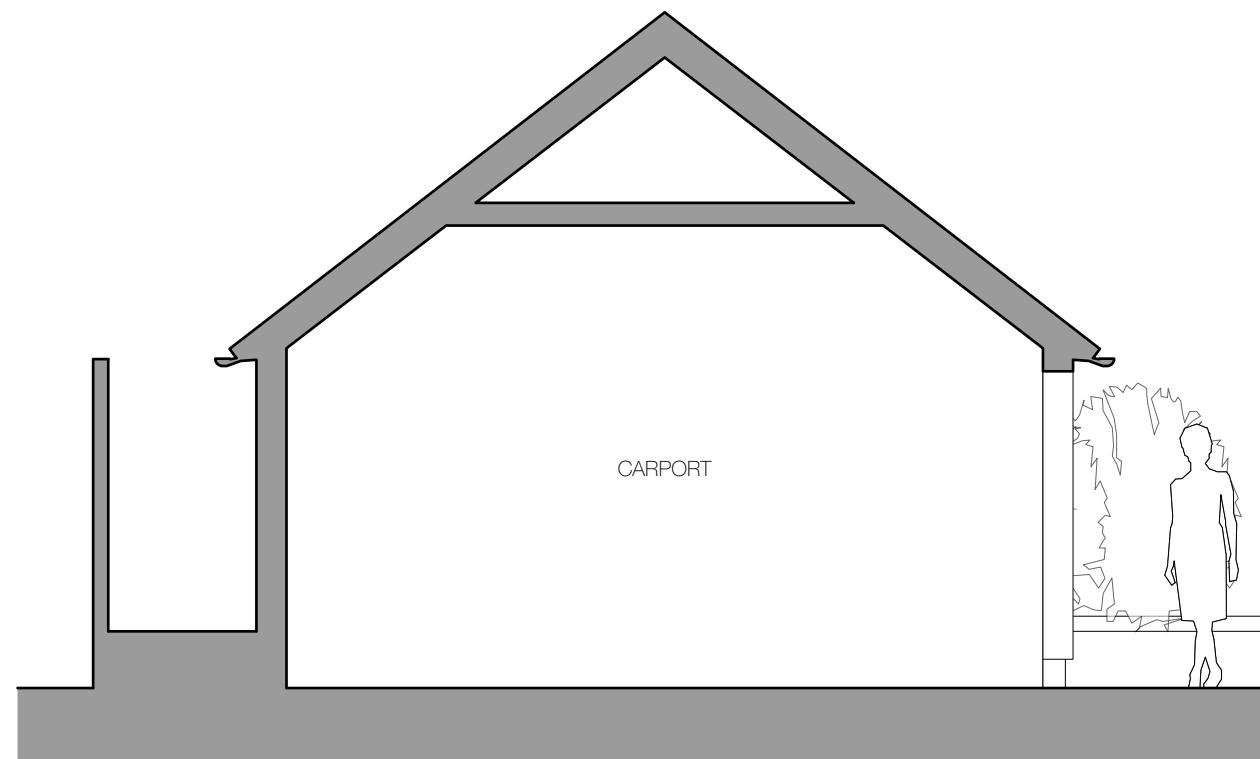

Existing Sectional Elevation A




Proposed Sectional Elevation A

Dwg. No. P-004
 Title: Sectional Elevations
 Address: The Old Flint House, Church Lane, Ferring, BN12 5HR
 Client: Mr and Mrs Bush
 Scale: 1:50@A3
 Stage: PLANNING
 Drawn: PS
 Date: Dec 2024

Rev. **

1:50 0 0.5m 1m 1.5m 2m 2.5m 3m

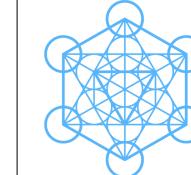

pete sonntag
 ARCHITECT
www.petesonntag.co.uk
 e:pete@petesonntag.co.uk tel:07879 274409