

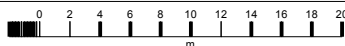


14 CLOVER LANE, FERRING BN12 5LZ

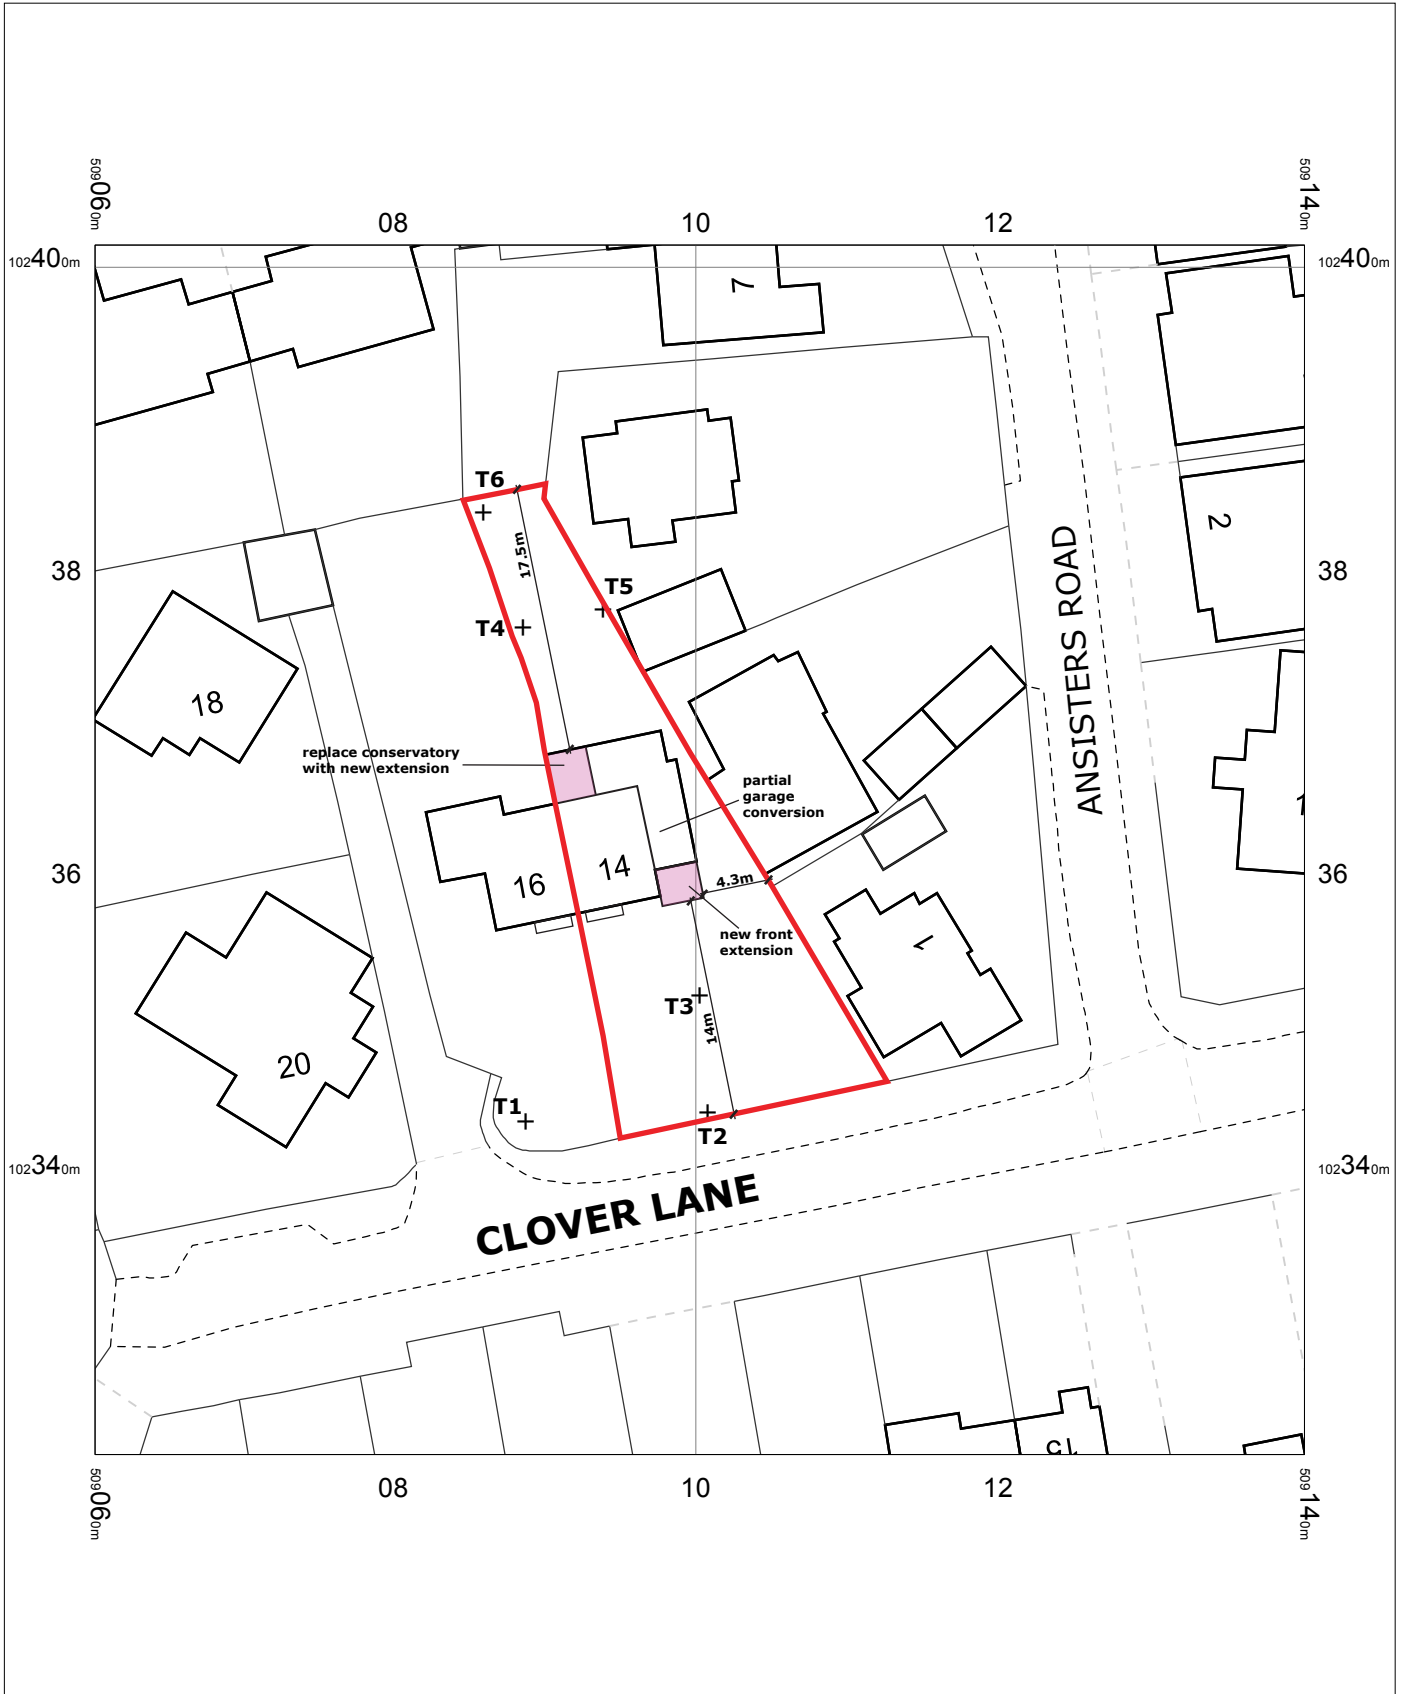

TREE SCHEDULE	
T1	Horse chestnut
T2	Holly
T3	Palm tree
T4	Beech
T5	Bay laurel
T6	Alder

OS MasterMap 1250/2500/10000 scale
 Thursday, October 30, 2025, ID: CM-01248209
www.centremapslive.co.uk
 1:500 scale print at A4, Centre: 509100 E, 102361 N
 ©Crown Copyright Ordnance Survey. Licence no.
 AC0000849896

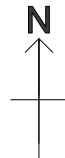

Wayne Gander MCIAT
 Chartered Architectural Technologist
 98 Durrington Lane, Worthing,
 West Sussex BN13 2RQ
 M 07808 887896
 E waynegander08@gmail.com

