




Proposed Side (East) Elevation

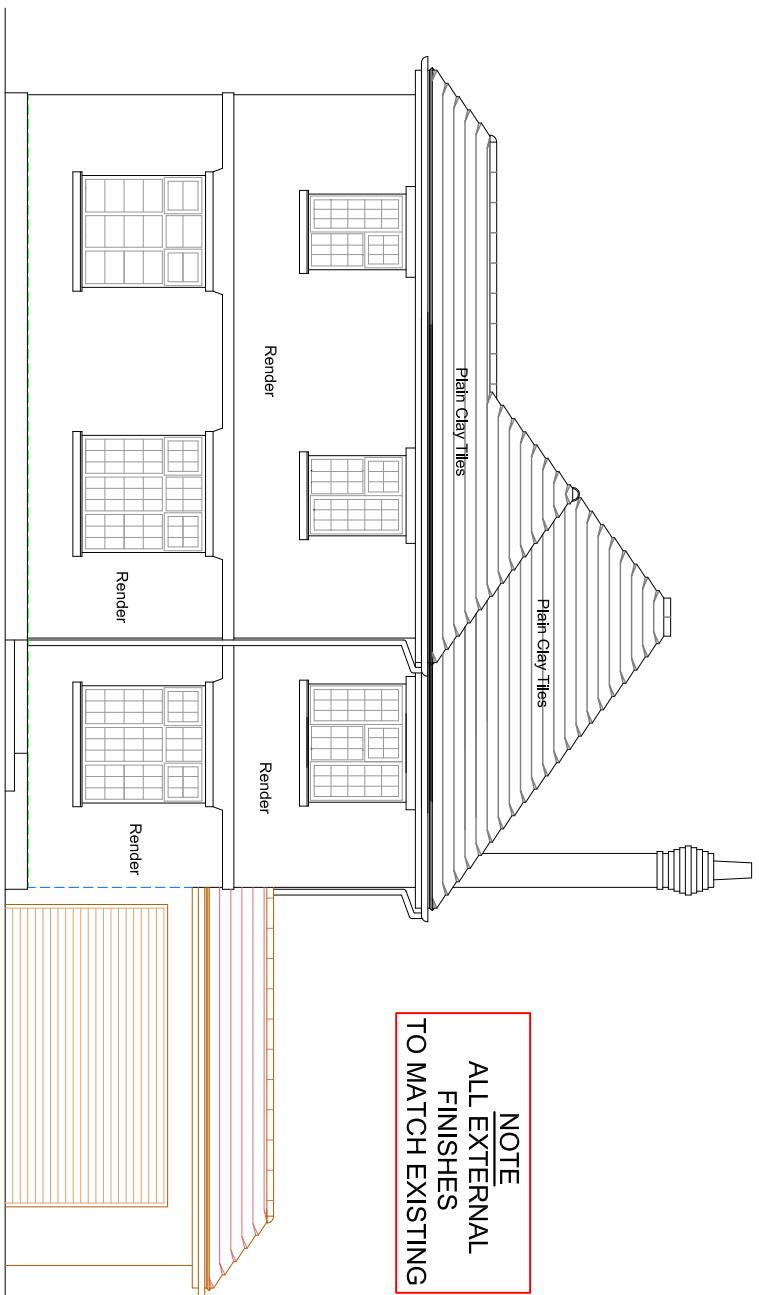

Proposed Front (North) Elevation

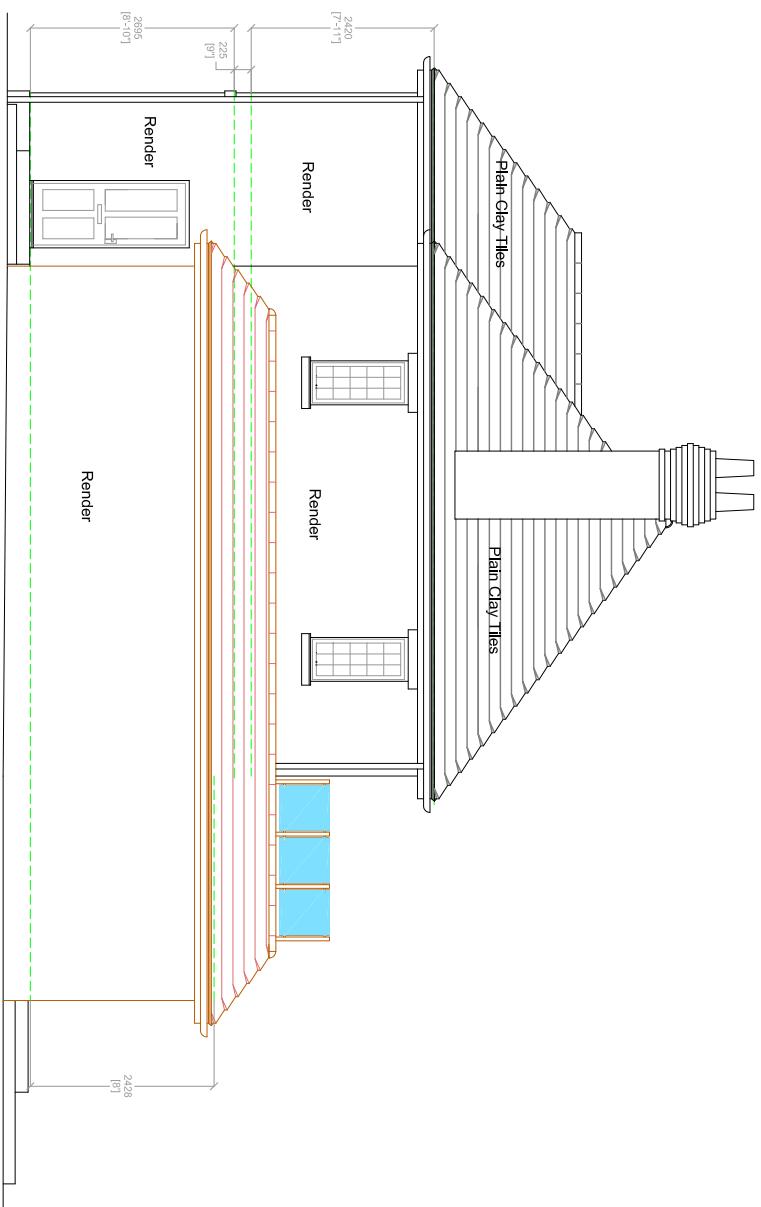

Proposed Side (West) Elevation

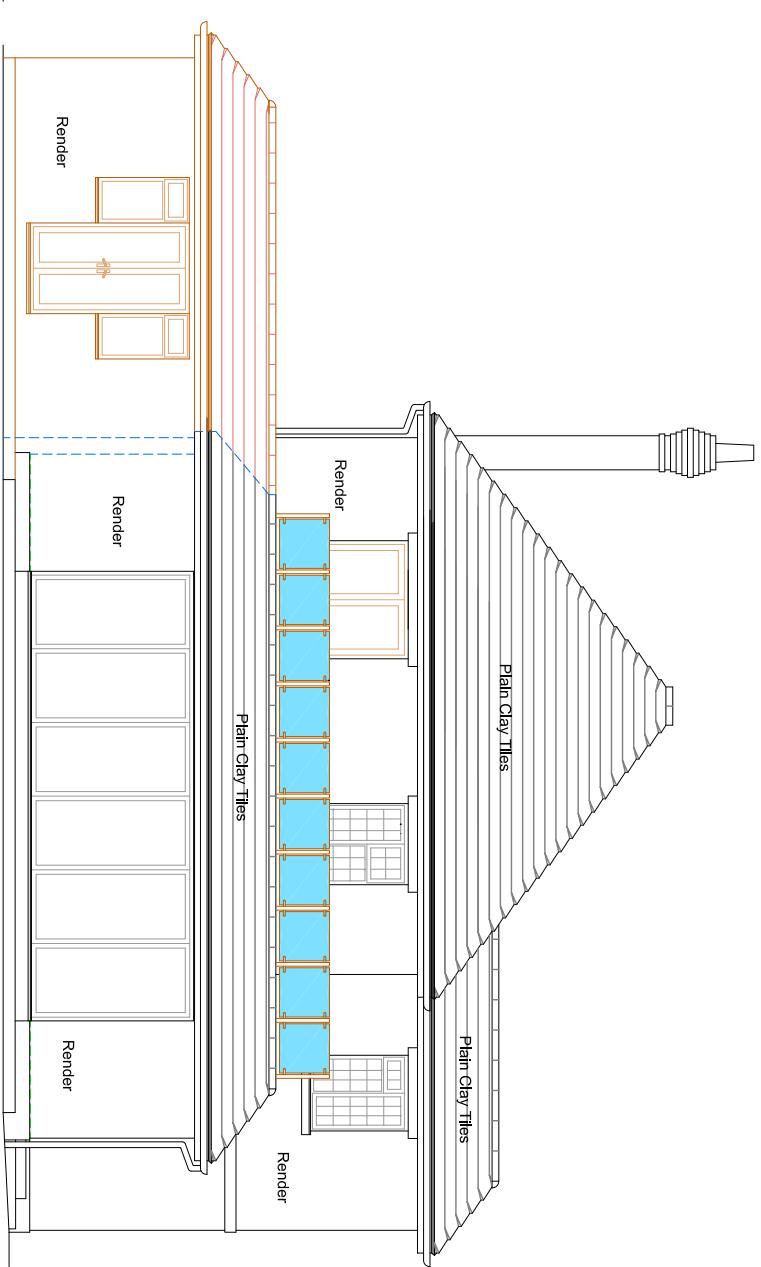

Proposed Rear (South) Elevation

TREVOR E. UNSTED

55-57 SEA LANE, RUSTINGTON, WEST SUSSEX BN16 2RQ Tel: 07486030547
trevorunsned@outlook.com

Client Mr & Mrs D Gouden
Project—Proposed Works at 12 Beehive Lane
Ferring
West Sussex BN12 5NN

Drawing—Proposed Elevations & Section

Scale as shown	Drawing No.	Revisions
Date January 2025	24/5028/5	
Drawn AJP/TU		
Copyright		

The contractor must check all dimensions and levels on site

It is the contractor's responsibility to ensure compliance with all statutory authority requirements, carry out works with total regard to existing and retained structure. Works and materials to latest CP/BSI where applicable.
Drawing to be read in strict accordance with engineer's information
All structural timber C16 unless otherwise noted. All structural and external timber to be pressure impregnated with preservative, cut ends site swabbed with Cuprinol or similar treatment.
Local authority to witness satisfactory test on all new and affected foul/storm drainage

0
5
Scale 1:100 @ A3